

N 162,500

N 162,000

N 161,500

N 161,000

H & B SURVEYING TECHNICIANS
& ASSOCIATES, INC.
P.O. Box 303 Morgantown, W. Va. 26505

E 1364,000
E 1364,500
E 1365,000

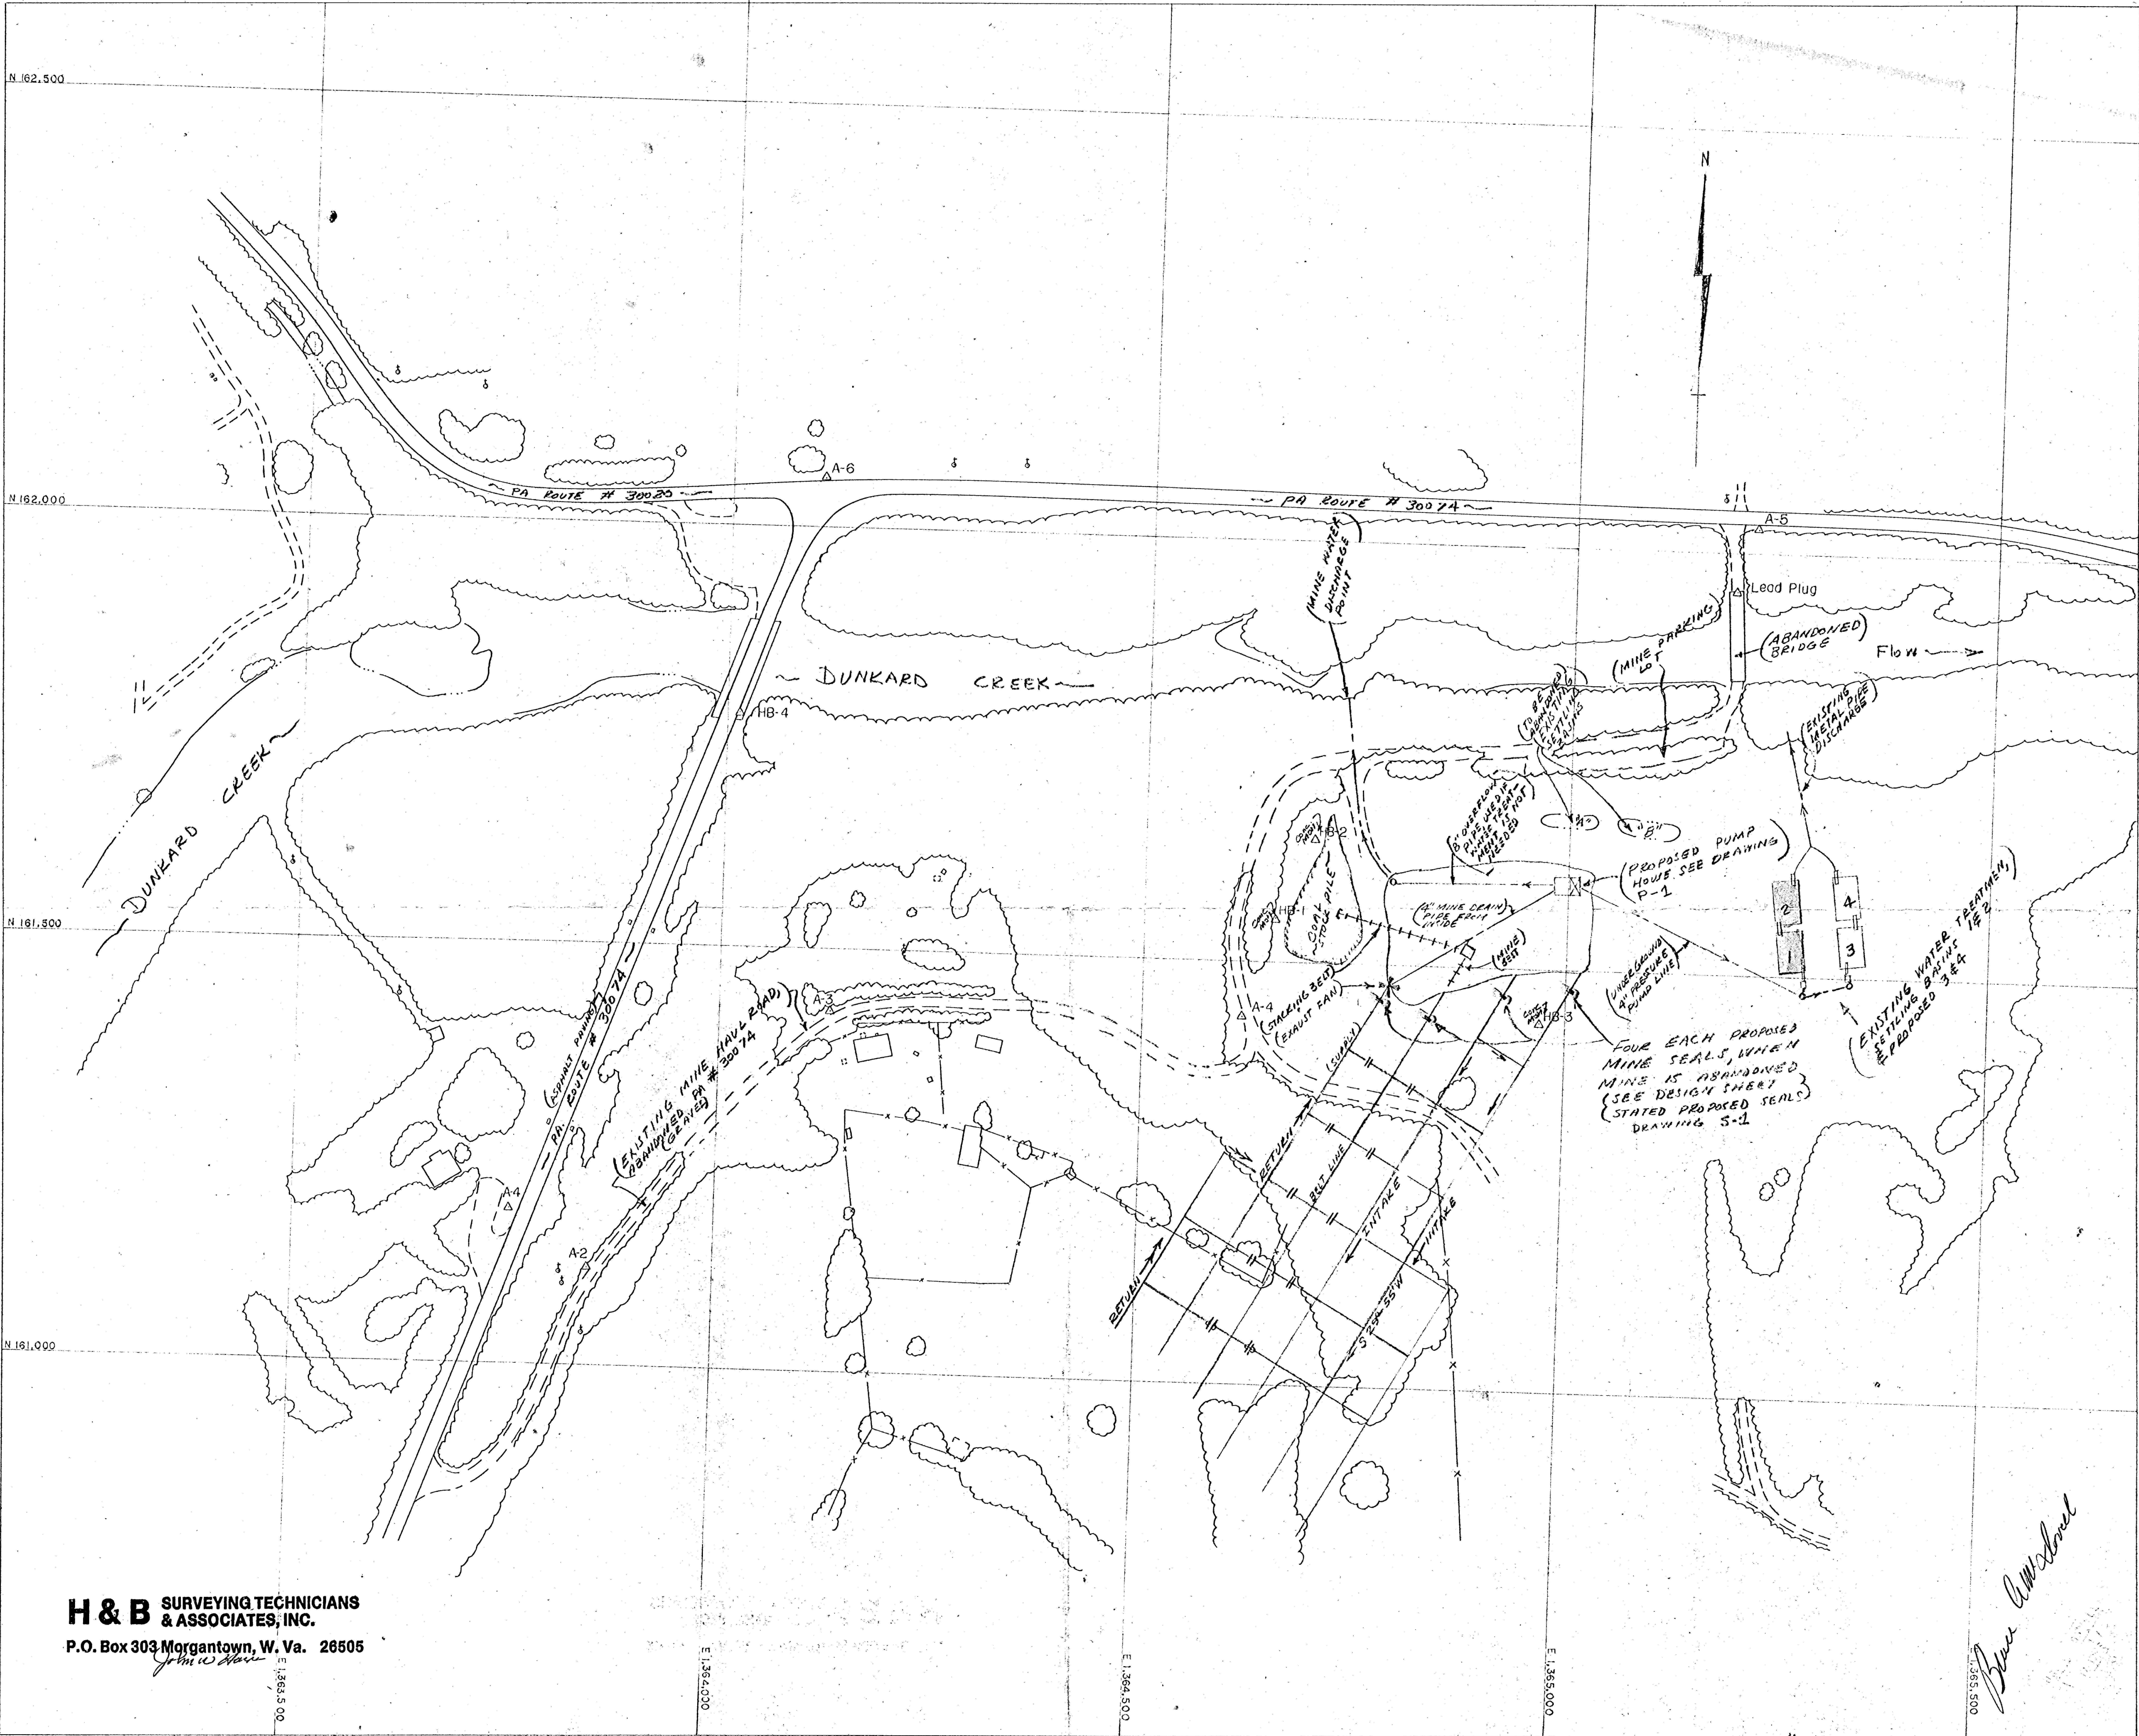


EXHIBIT B-2
BORTZ COAL CO. MERION MINE No. 3
DUNKARD TOWNSHIP, GREENE COUNTY PA.
12-13-76
SCALE 1"=400'
EXHIBIT B-2