


MINED OUT AREA—FRIEL NO. 6 MINE
(UPPER FREEPORT SEAM)

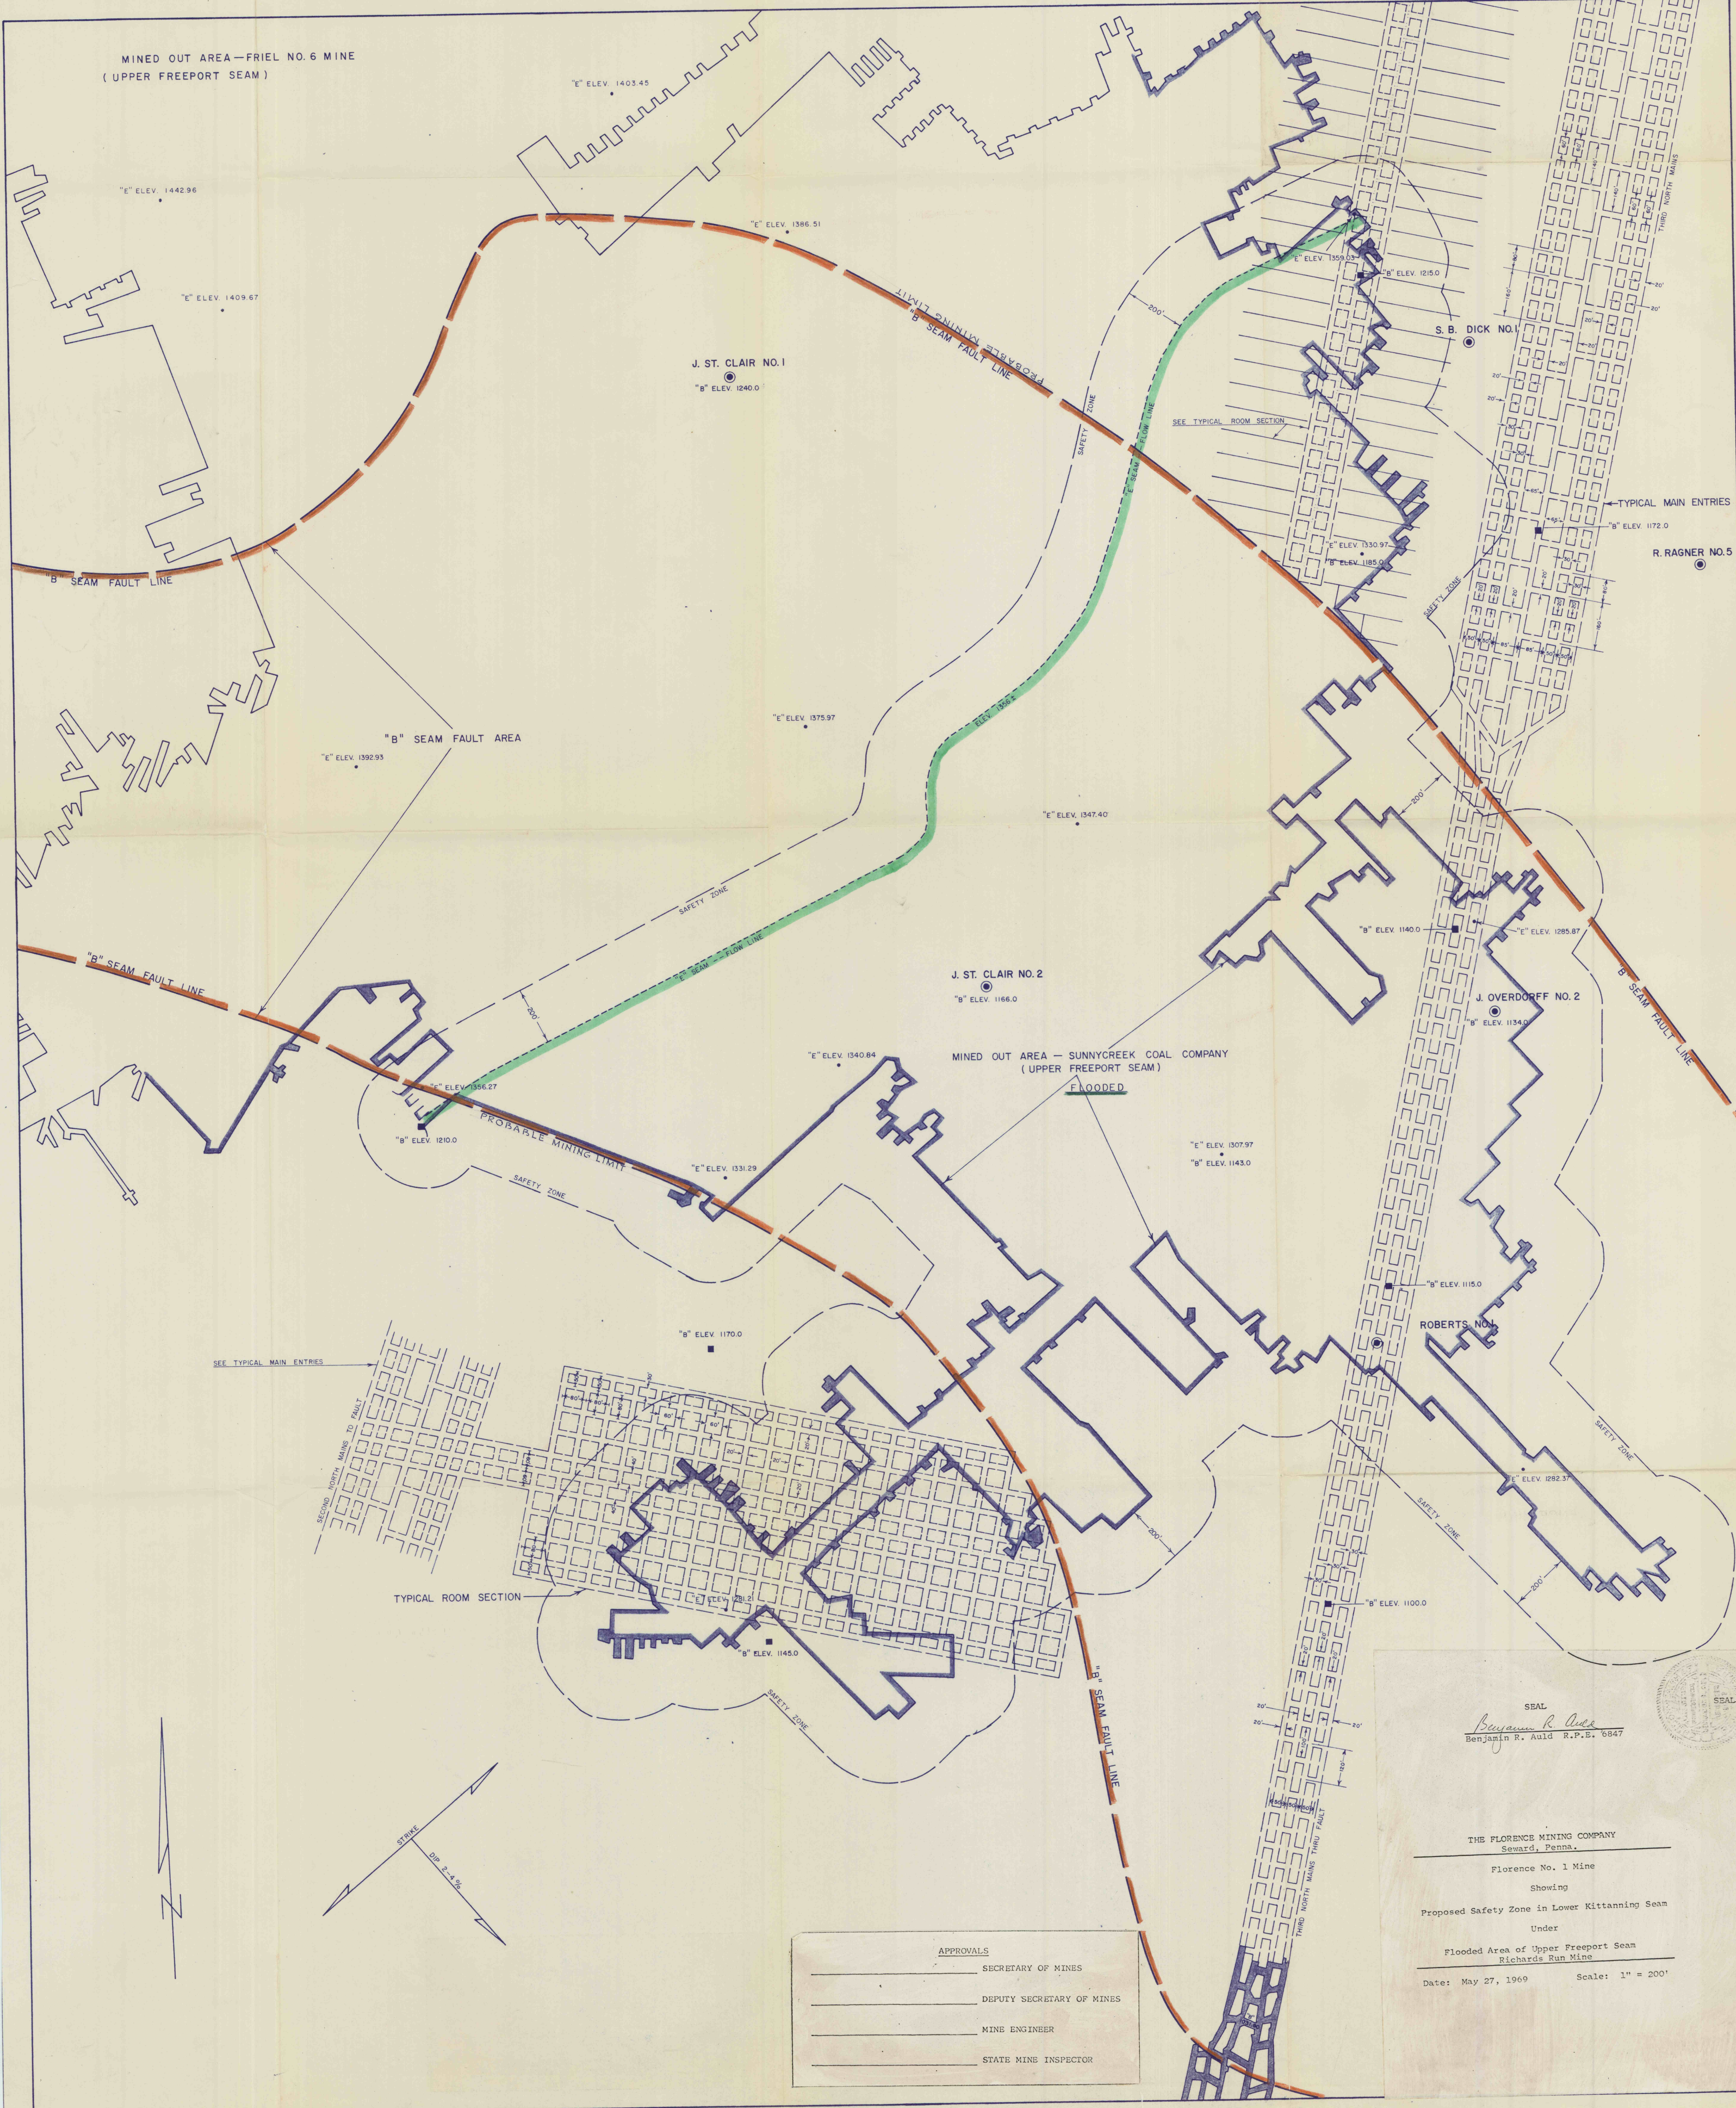

SEAL
Benjamin R. Auld
Benjamin R. Auld R.P.E. 6847

THE FLORENCE MINING COMPANY
Seward, Penna.
Florence No. 1 Mine
Showing
Proposed Safety Zone in Lower Kittanning Seam
Under
Flooded Area of Upper Freeport Seam
Richards Run Mine
Date: May 27, 1969 Scale: 1" = 200'

APPROVALS

SECRETARY OF MINES

DEPUTY SECRETARY OF MINES

MINE ENGINEER

STATE MINE INSPECTOR