


GREENE COUNTY PIPE LINES.

W.P.A. PROJECT NO 4483

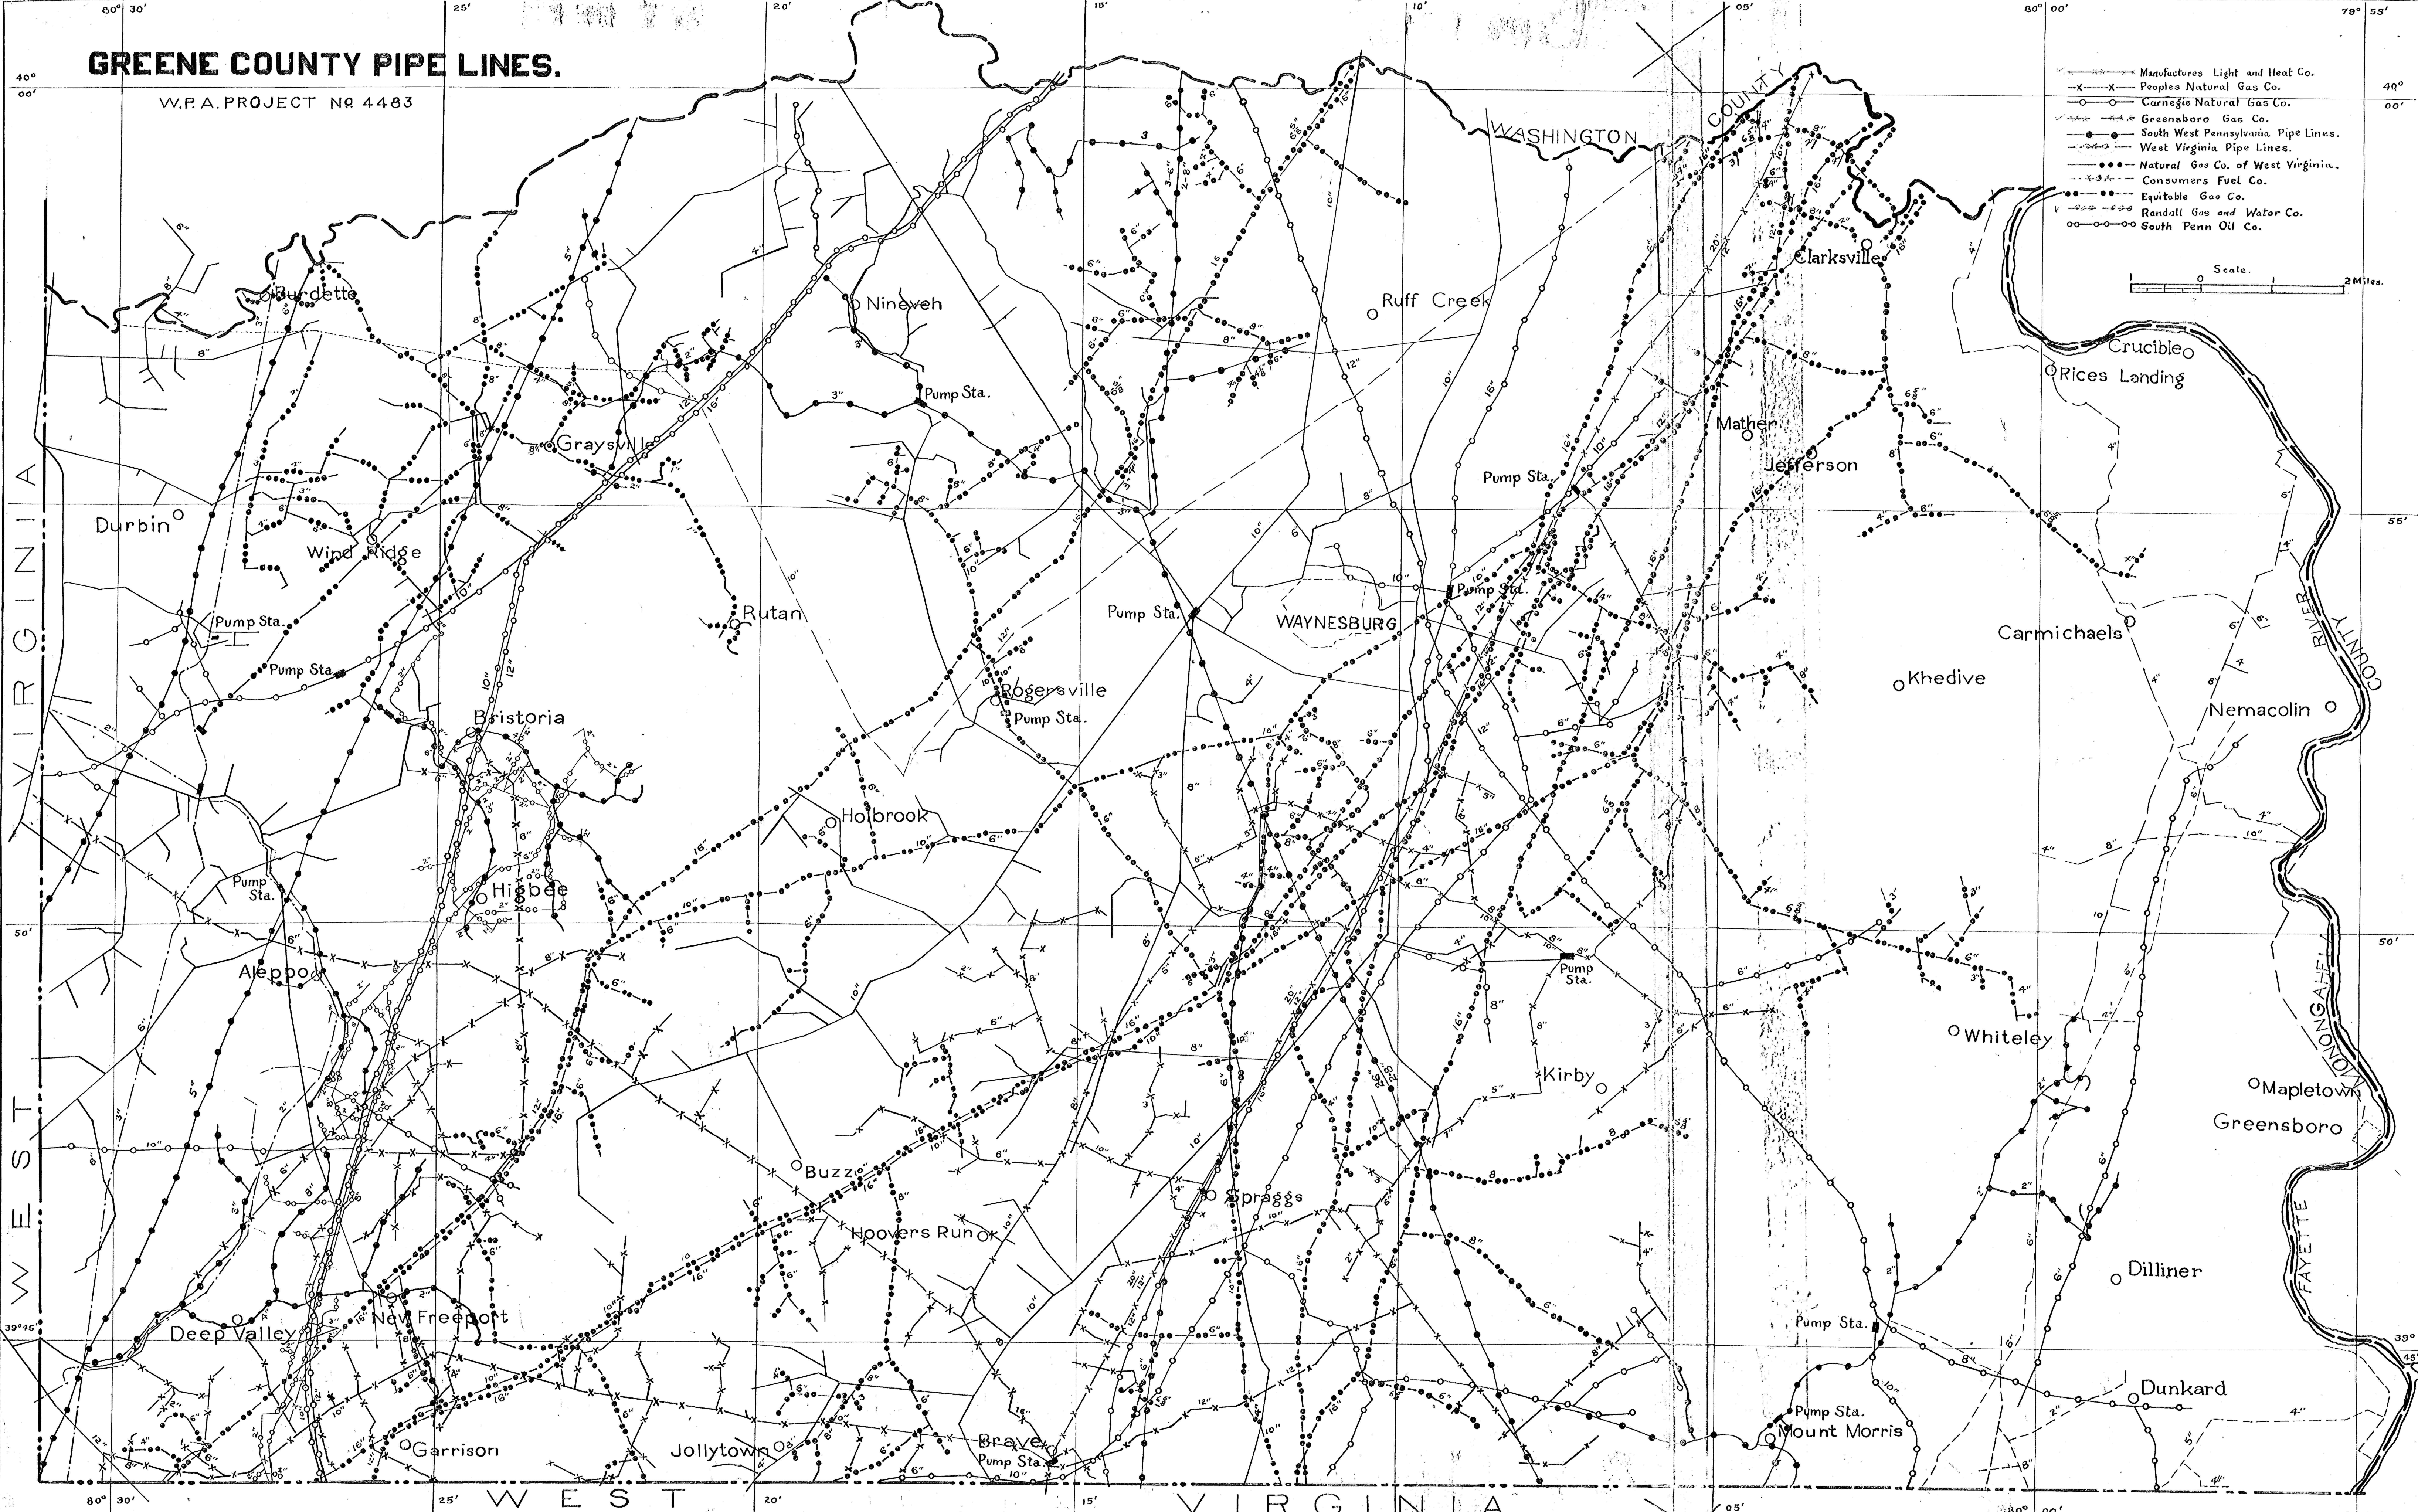

- Manufactures Light and Heat Co.
- Peoples Natural Gas Co.
- Carnegie Natural Gas Co.
- Greensboro Gas Co.
- South West Pennsylvania Pipe Lines.
- West Virginia Pipe Lines.
- Natural Gas Co. of West Virginia.
- Consumers Fuel Co.
- Equitable Gas Co.
- Randall Gas and Water Co.
- South Penn Oil Co.

Scale. 2 Miles.

LEGEND FOR OIL & GAS WELLS

- ACTIVE OIL WELL
- ◊ ABANDONED OIL WELL
- * ACTIVE GAS WELL
- * ABANDONED GAS WELL
- * ACTIVE OIL AND GAS WELL
- * ABANDONED OIL AND GAS WELL
- ◇ DRY HOLE