


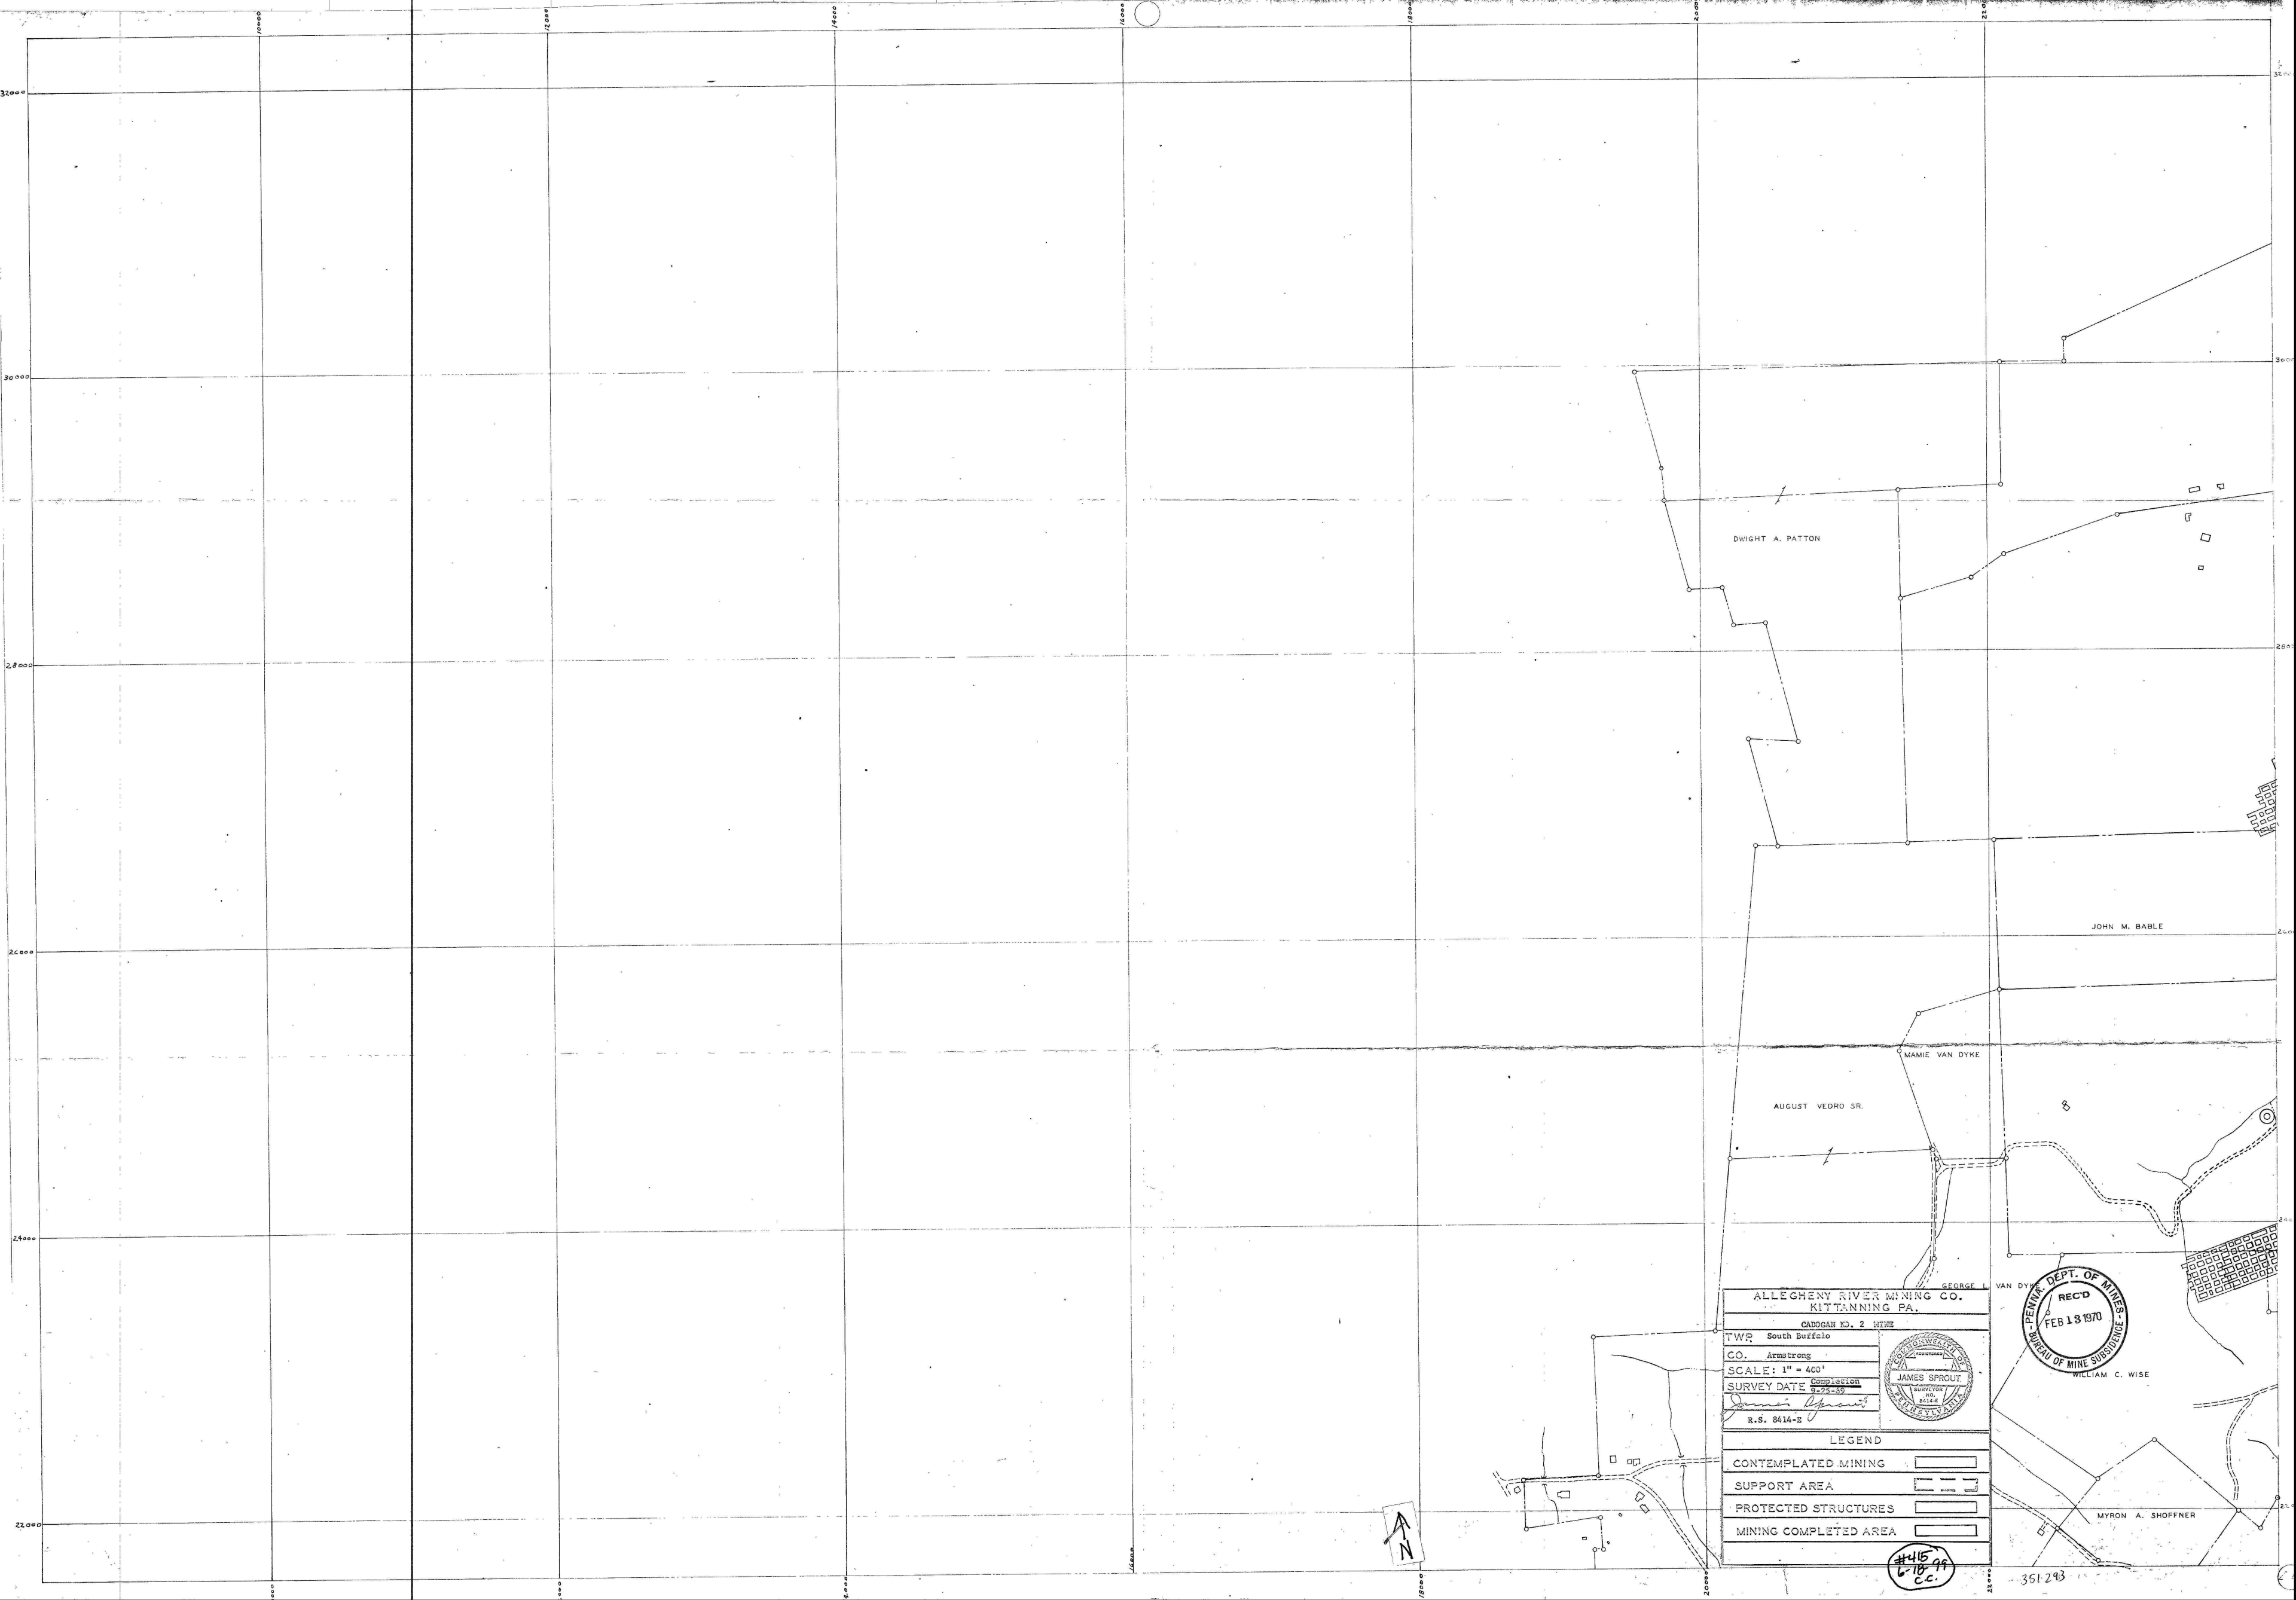

DWIGHT A. PATTON

JOHN M. BABBLE


MAMIE VAN DYKE

AUGUST VEDRO SR.

GEORGE L. VAN DYKE

MYRON A. SHOFFNER

ALLEGHENY RIVER MINING CO. KITANNING PA.	
CADOGAN NO. 2 MINE	
TWR	South Buffalo
CO.	Armstrong
SCALE: 1" = 400'	
SURVEY DATE	Completion
9-25-55	1-10-56
R.S. 8414-E	
JAMES SPROUT SURVEYOR PENNSYLVANIA	
LEGEND	
CONTEMPLATED MINING	[Symbol]
SUPPORT AREA	[Symbol]
PROTECTED STRUCTURES	[Symbol]
MINING COMPLETED AREA	[Symbol]

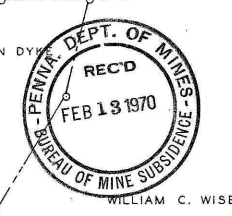

#415-99
C.C.

351-293