


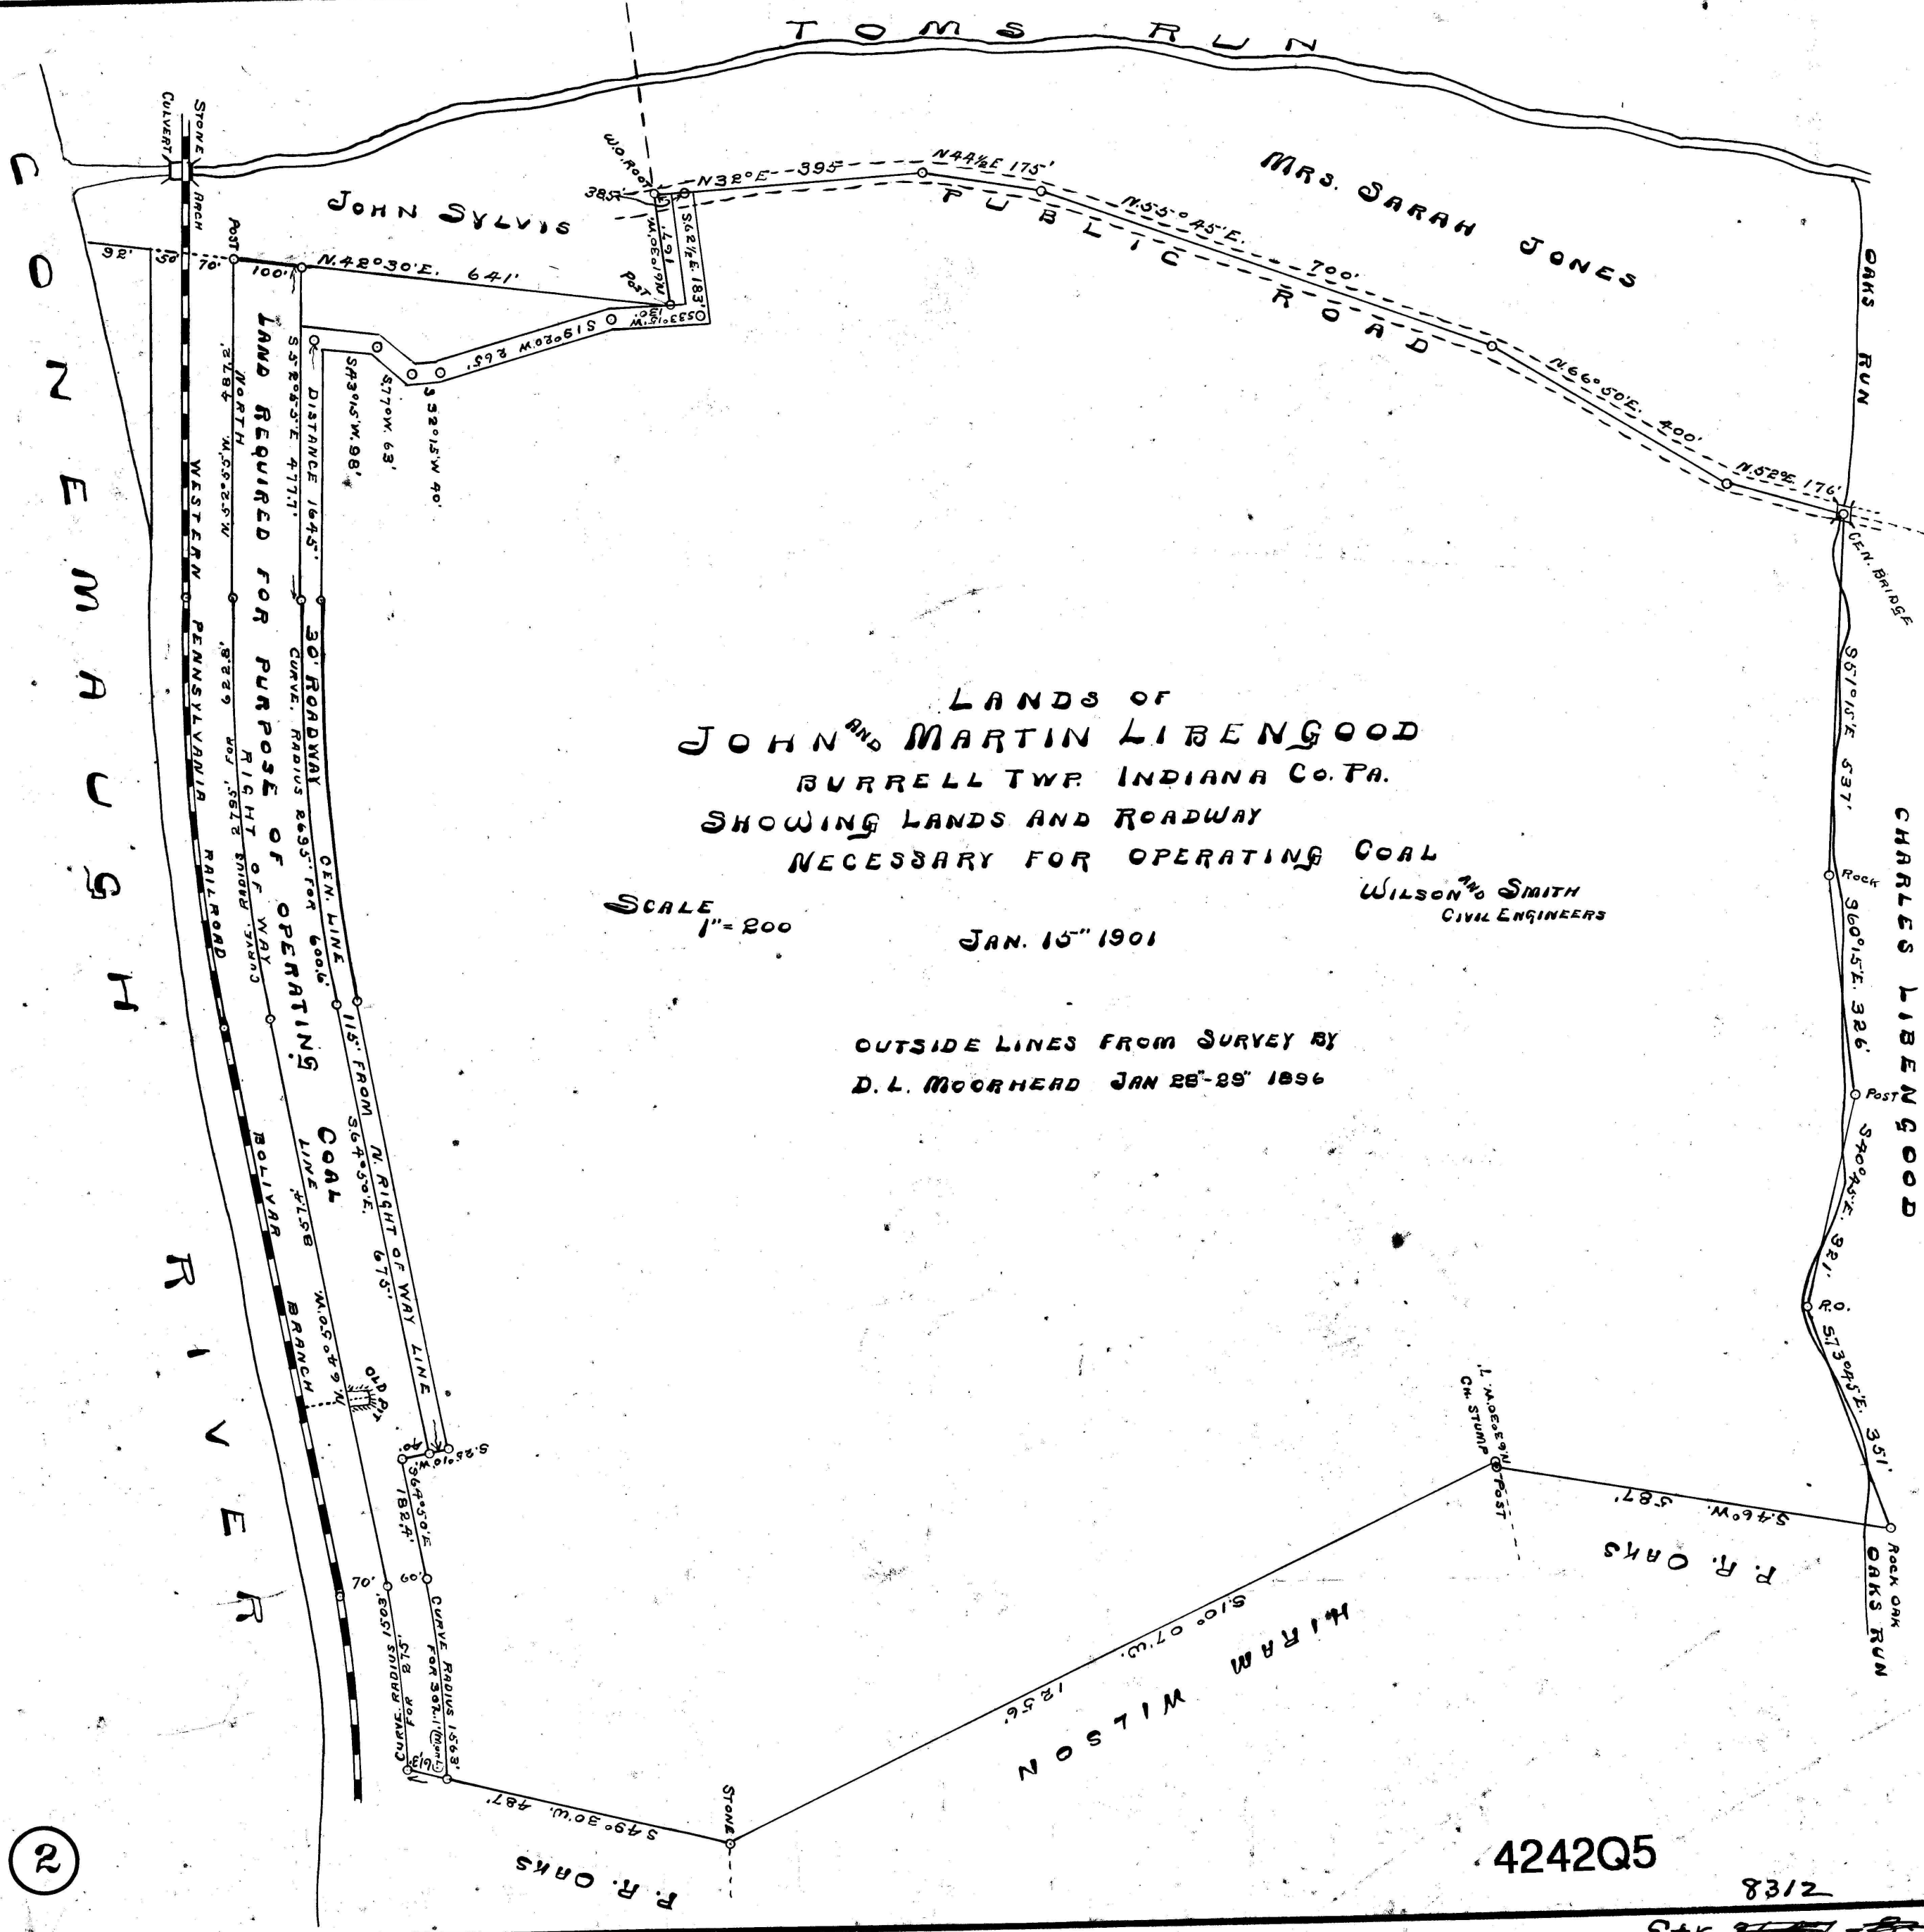

LANDS OF
JOHN AND MARTIN LIBENGOOD
BURRELL TWP. INDIANA CO. PA.
SHOWING LANDS AND ROADWAY
NECESSARY FOR OPERATING COAL

SCALE 1" = 200

JAN. 15th 1901

WILSON AND SMITH
CIVIL ENGINEERS

OUTSIDE LINES FROM SURVEY BY
D. L. MOORHEAD JAN 28th-29th 1896

4242Q5

2132

STR. 2647-8-4