


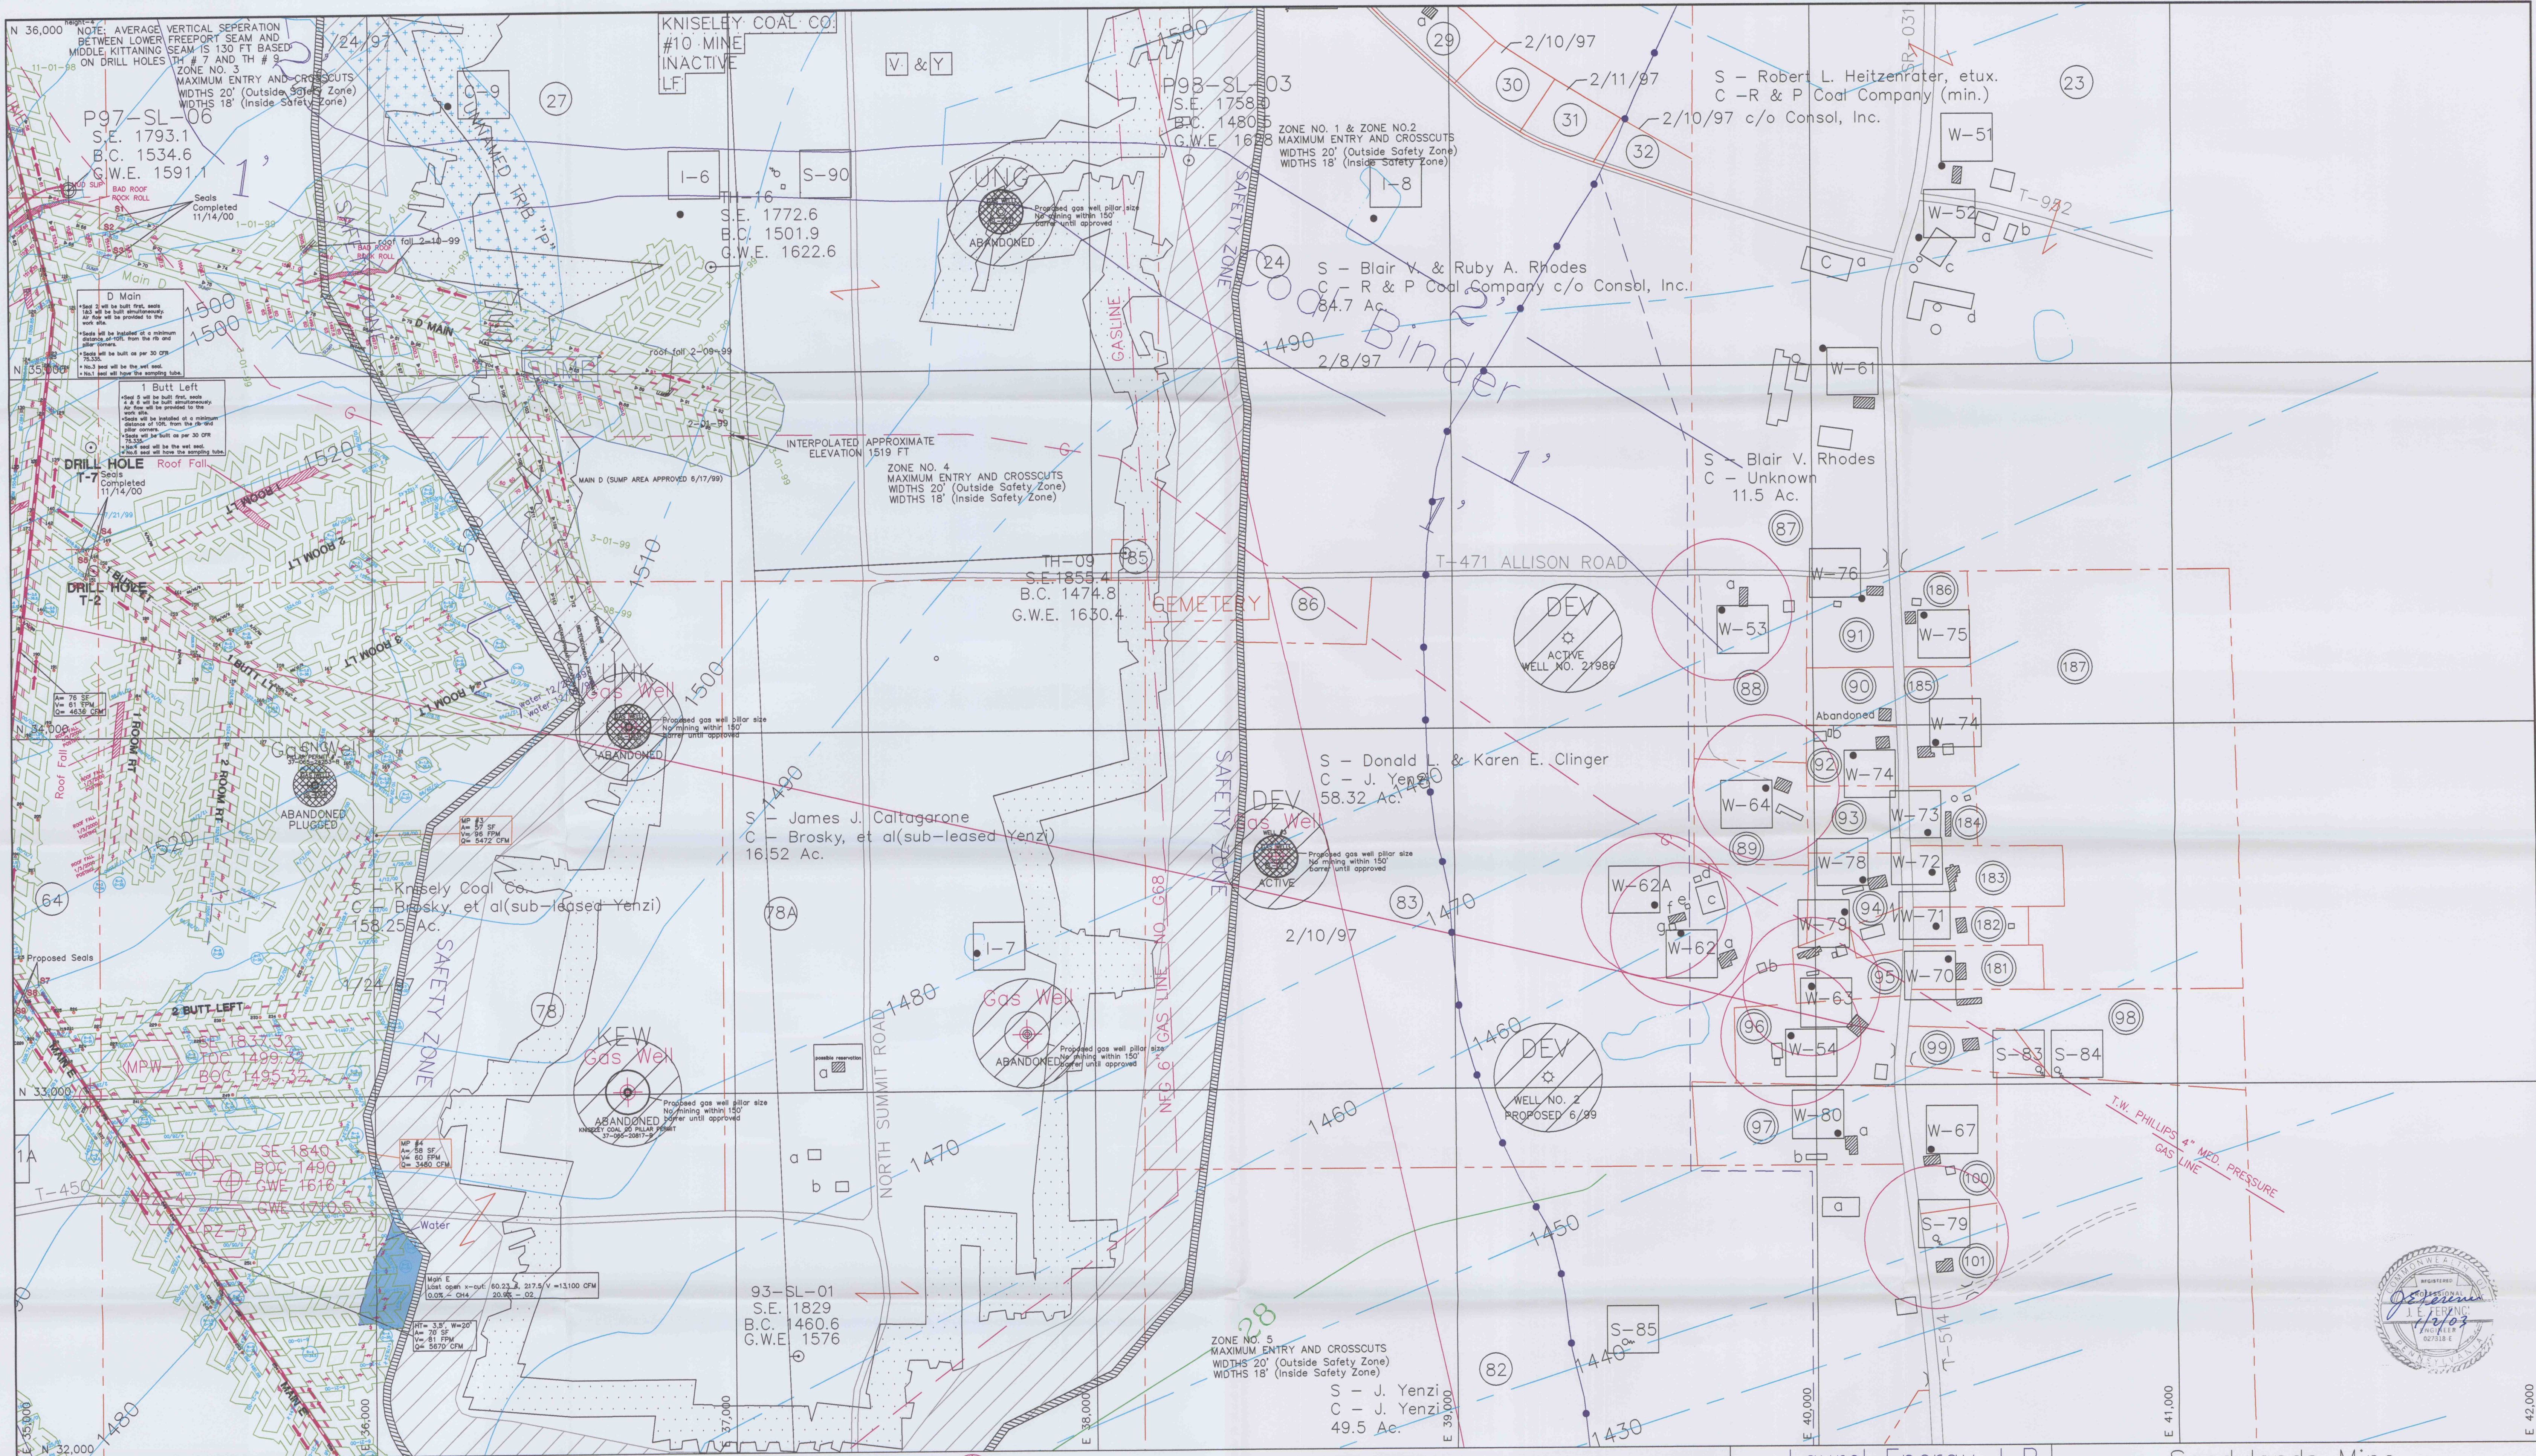

LEGEND

UNDERGROUND/SUBSIDENCE PERMIT BOUNDARY

DWELLING, STRUCTURE

INVENTORIED BUILDING-SEE MODULE 18.1

COMMERCIAL BUILDING

PROTECTED ACT 54 STRUCTURE

MK-1480 MIDDLE KITTANNING COAL CONTOUR

MK-1490 MIDDLE KITTANNING COAL CONTOUR

STREAM

HYDRAULIC HEAD BARRIER

100' COVER LINE

SURFACE ACTIVITY SITE

ELECTRIC & TELEPHONE LINES

PROJECTED COAL MINING

PIEZOMETER

6 MONTH MINING LINES (2/1/01 - 8/1/01)

SUPPORT AREA(No Second Mining)

PROPERTY LINE (OWNERSHIP KEYED TO MODULE 5)

PROPERTY WITHIN PERMIT (KEYED TO MODULE 5)

CONTIGUOUS PROPERTY (KEYED TO MODULE 5)

ZONE OF POTENTIAL INFLUENCE

CEM

NO MINING/HYDRAULIC BARRIER ZONE

MINING FORECAST

SHEET INDEX

1	2
3	4
5	6
7	8

NOTE: ORIGINAL MAPPING BY DOVERSPIKE BROS. COAL CO.

ALL UNDERGROUND SURVEYING DONE BY APPLICABLE SERVICES INC. ELBERTON, PA.

ABANDONED WELL AS SHOWN ON T.W. PHILLIPS MAP NOT FOUND IN FIELD-DIGITIZED

ACTIVE WELL FIELD SURVEYED

PLUGGED WELL FIELD SURVEYED

DRY WELL AS SHOWN ON T.W. PHILLIPS MAP NOT FOUND IN FIELD-DIGITIZED

GAS WELL MARK ON USGS QUAD. NOT FOUND IN FIELD-DIGITIZED

GAS WELL MARK FROM A DEEP MINE MAP SUPPLIED FROM W.D. MOHNEY & ASSOCIATES. NOT FOUND IN FIELD-DIGITIZED

PROPOSED MINING TO BE CONDUCTED ON THE MIDDLE KITTANNING COAL SEAM

***SEE SHEET 1 FOR PROPERTY ID LIST**

Laurel Energy, L.P.

One Energy Place
Suite 7500
Latrobe, PA 15650-9628

CONTRACTOR:

ANITA MINING COMPANY

RR #3, BOX 248
REYNOLDSVILLE, PA 15851

CME ENGINEERING

Civil Mining Environmental Engineering, Inc.
165 E. Union St., Suite 100, Somerset, PA 15501
814-443-3344 FAX: 814-444-0365 E-MAIL: info@cmeinc.com

Sandylands Mine

McCalmont Twp., Jefferson Co.

CMAP: No. 33961302

Module 22.6

FINAL MAP

CHECKED BY: JEF	DATE: 12/11/01	SHEET NO: SHEET 4 OF 8
DRAWING BY: TWM	SCALE: 1"=200'	REVISED: 12/5/02