



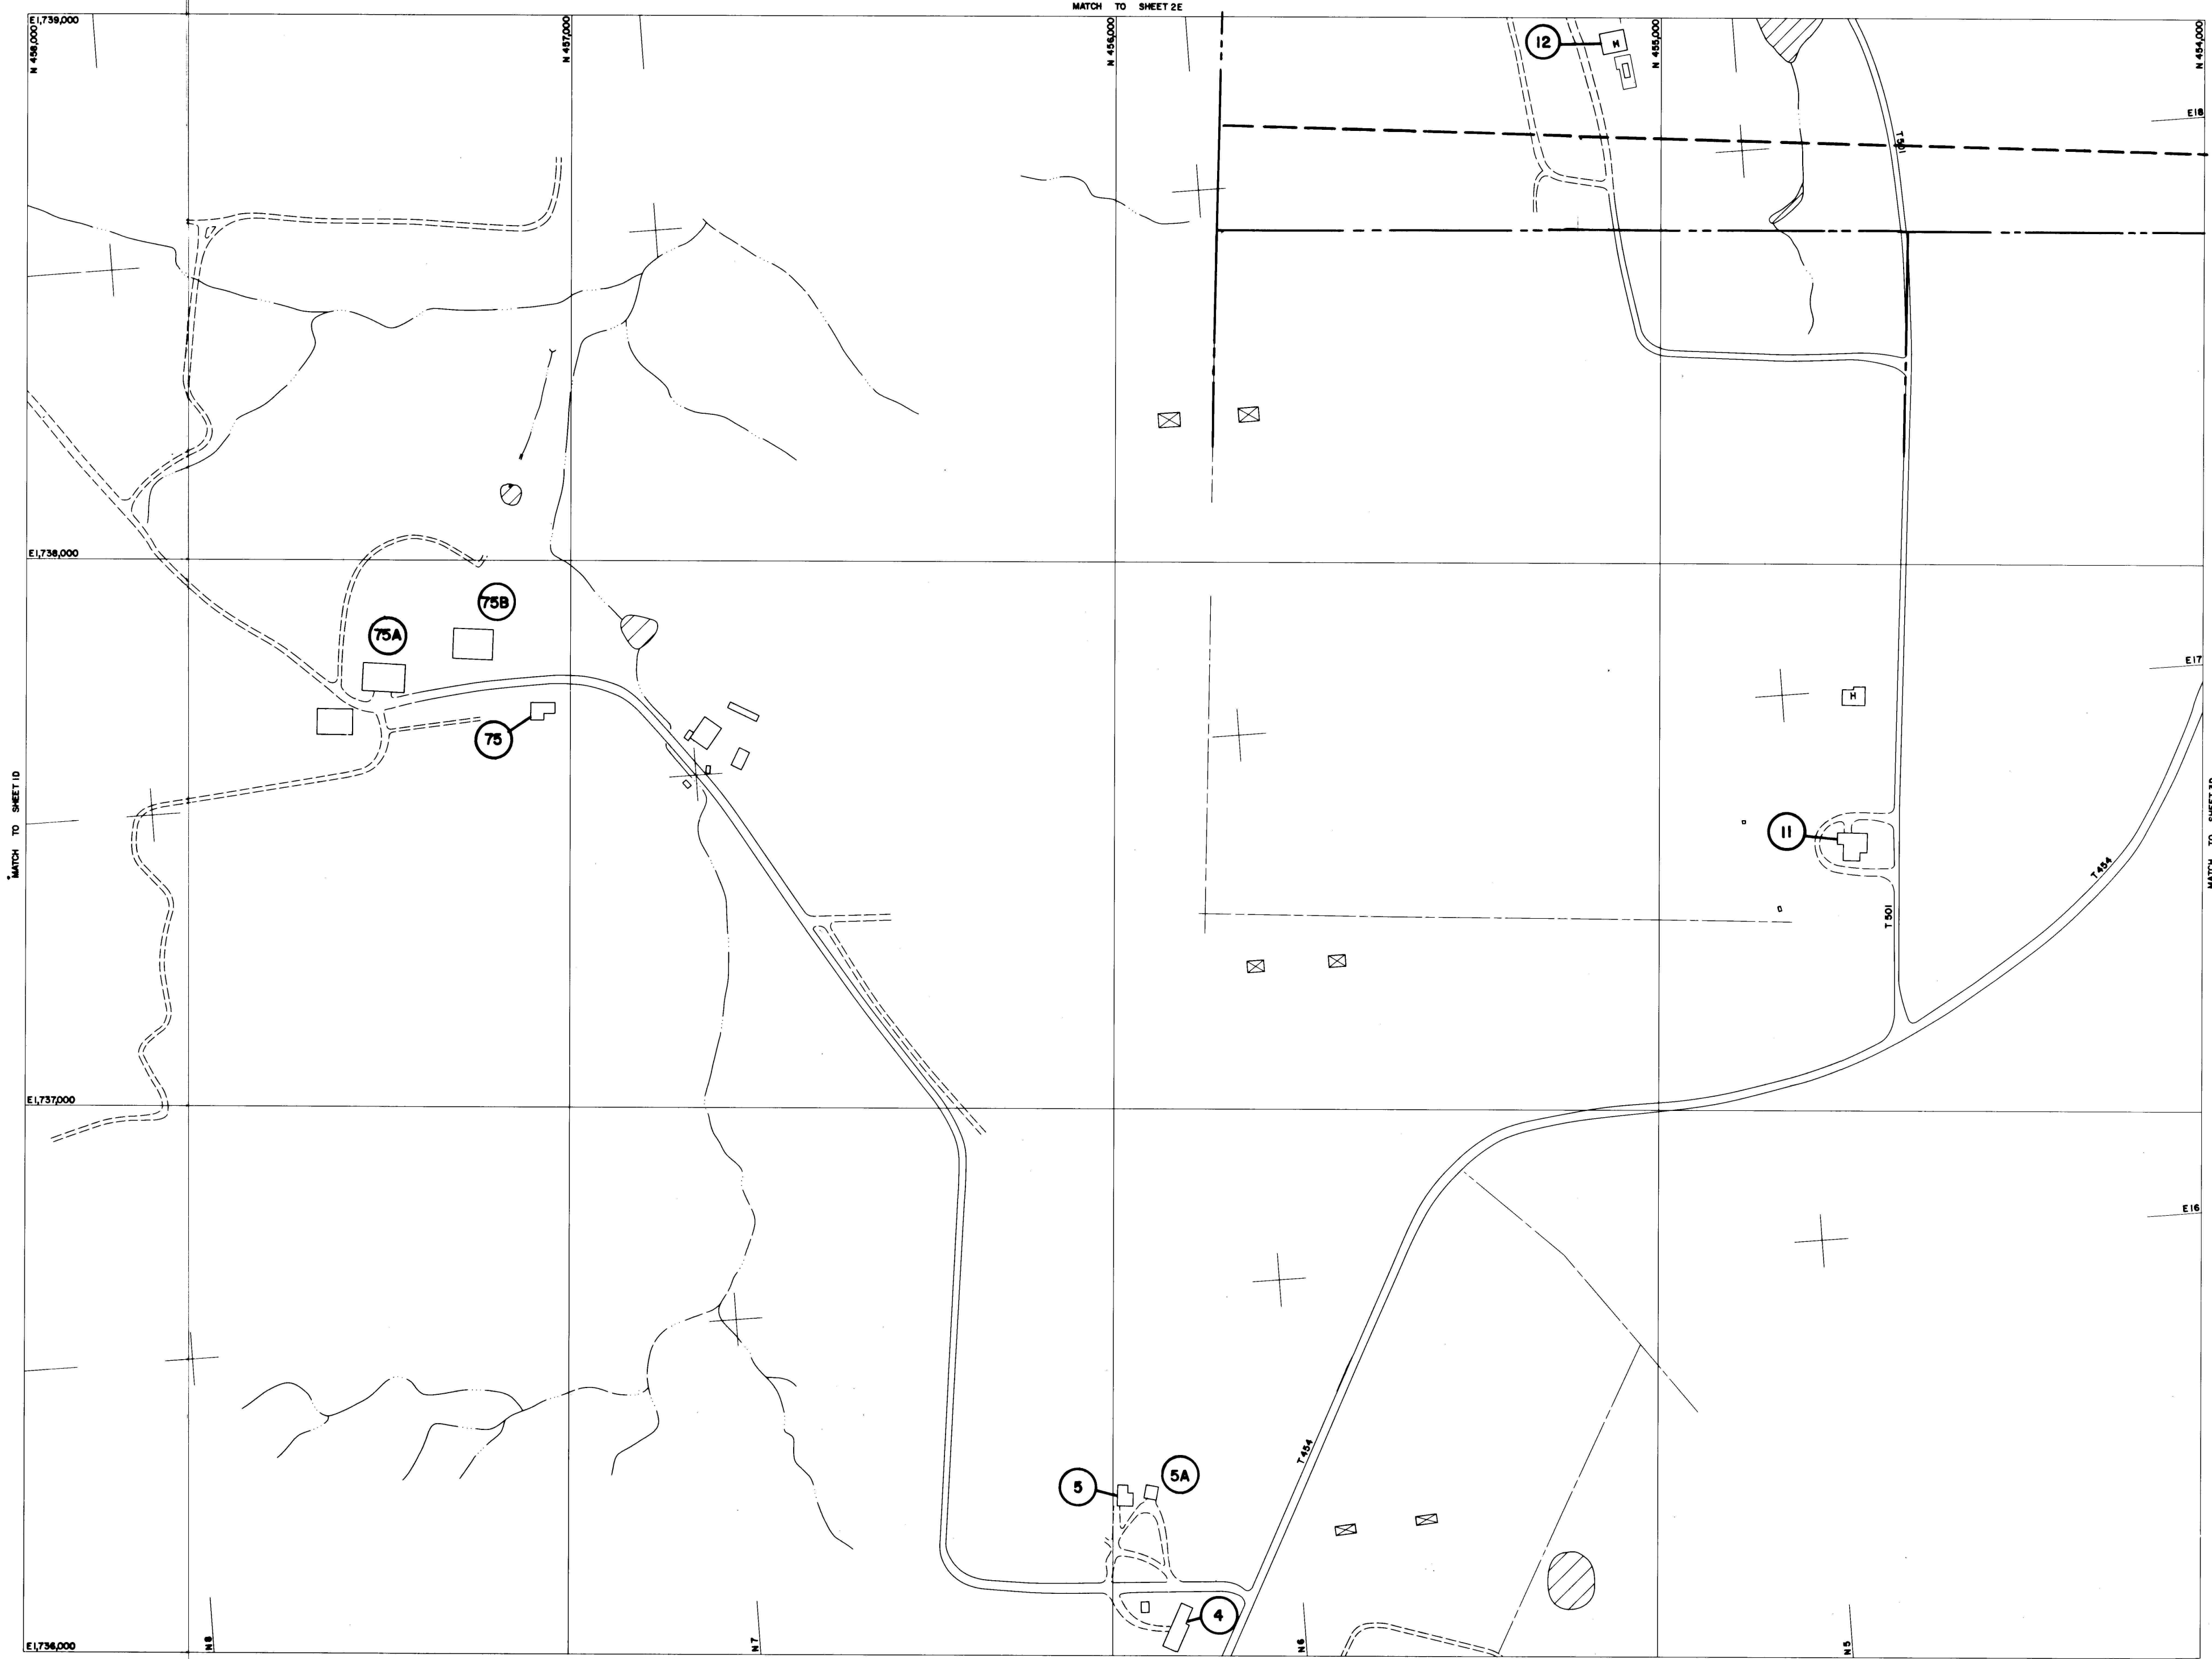

Planimetry compiled from aerial photography taken May, 1975
L. Robert Kimball, Consulting Engineer, Ebensburg, Pennsylvania, for
BARNES & TUCKER COMPANY
Planimetric updated from aerial photography dated March 7, 1983.

4421

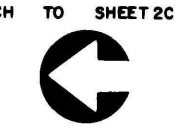

BARNES & TUCKER COMPANY
LANCASHIRE NO. 20 MINE
EAST CARROLL TOWNSHIP, CAMBRIA COUNTY, PENNSYLVANIA
SCALE: 1" = 200'
DATE: JULY, 1976

20