


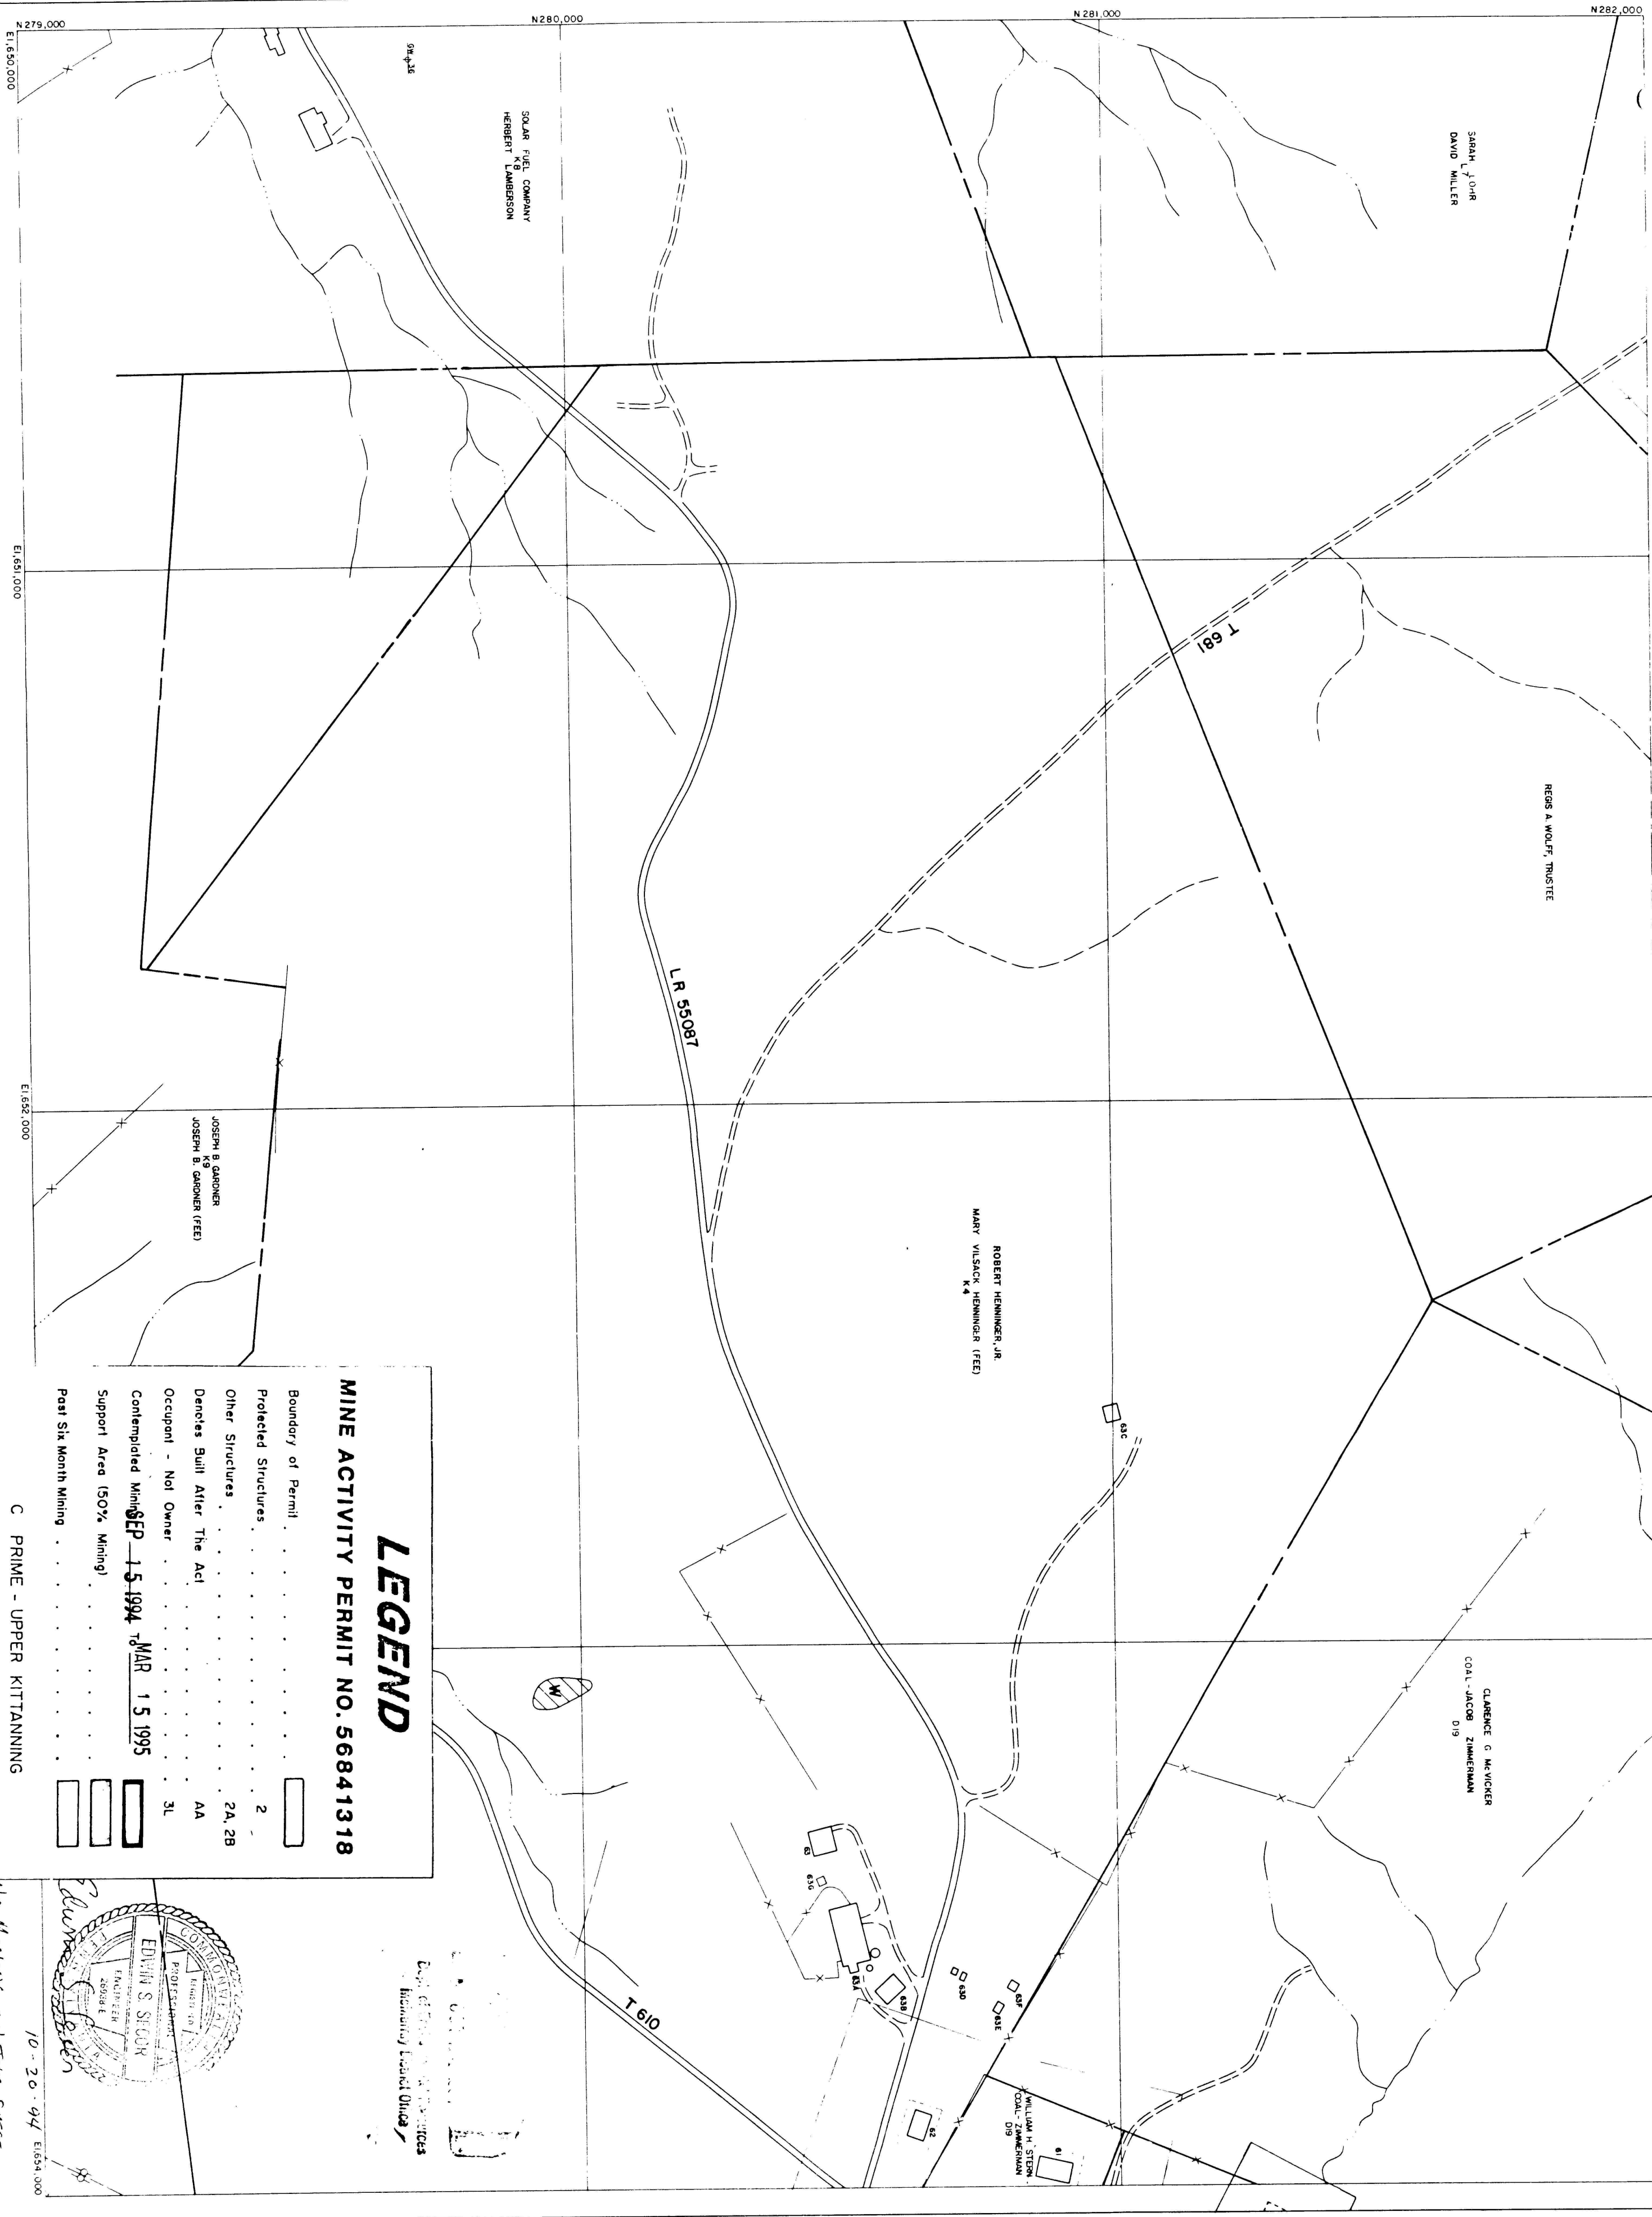


LEGEND

- MINE ACTIVITY PERMIT NO. 56841318**
- Boundary of Permit 2
 - Protected Structures 2A, 2B
 - Other Structures AA
 - Denotes Built After The Act 3L
 - Occupant - Not Owner
 - Contemplated Mining SEP 15 1994 MAR 15 1995
 - Support Area (50% Mining)
 - Past Six Month Mining

C PRIME - UPPER KITTANNING

SHEET INDEX

67	68	69	70	71	72	73	74
60	61	62	63	64	65	66	67
53	54	55	56	57	58	59	60
46	47	48	49	50	51	52	53
39	40	41	42	43	44	45	46
32	33	34	35	36	37	38	39
25	26	27	28	29	30	31	32
18	19	20	21	22	23	24	25
11	12	13	14	15	16	17	18
4	5	6	7	8	9	10	11

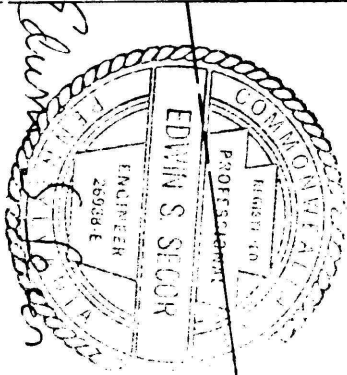

10 - 20 94 E1554,000

No Mining on This Sheet

SOLAR NO. 10 MINE		DATE
QUEMAMONG TWP. SOMERSET CO		
UPPER KITTANNING - C SEAM		DWG. NO. M-15
SOLAR FUEL COMPANY		
BOX 488		
SOMERSET, PENNA. 15501		

THIS PLANNETIC MAP PREPARED BY J. ROBERT KIMBALL, JR.
REGISTERED PROFESSIONAL ENGINEER, PENNSYLVANIA,
BY PHOTOGRAMMETRIC METHODS FROM AERIAL PHOTOGRAPHY
DATED DECEMBER 4, 1979



Dept. of Environmental Protection
Mining District Office