


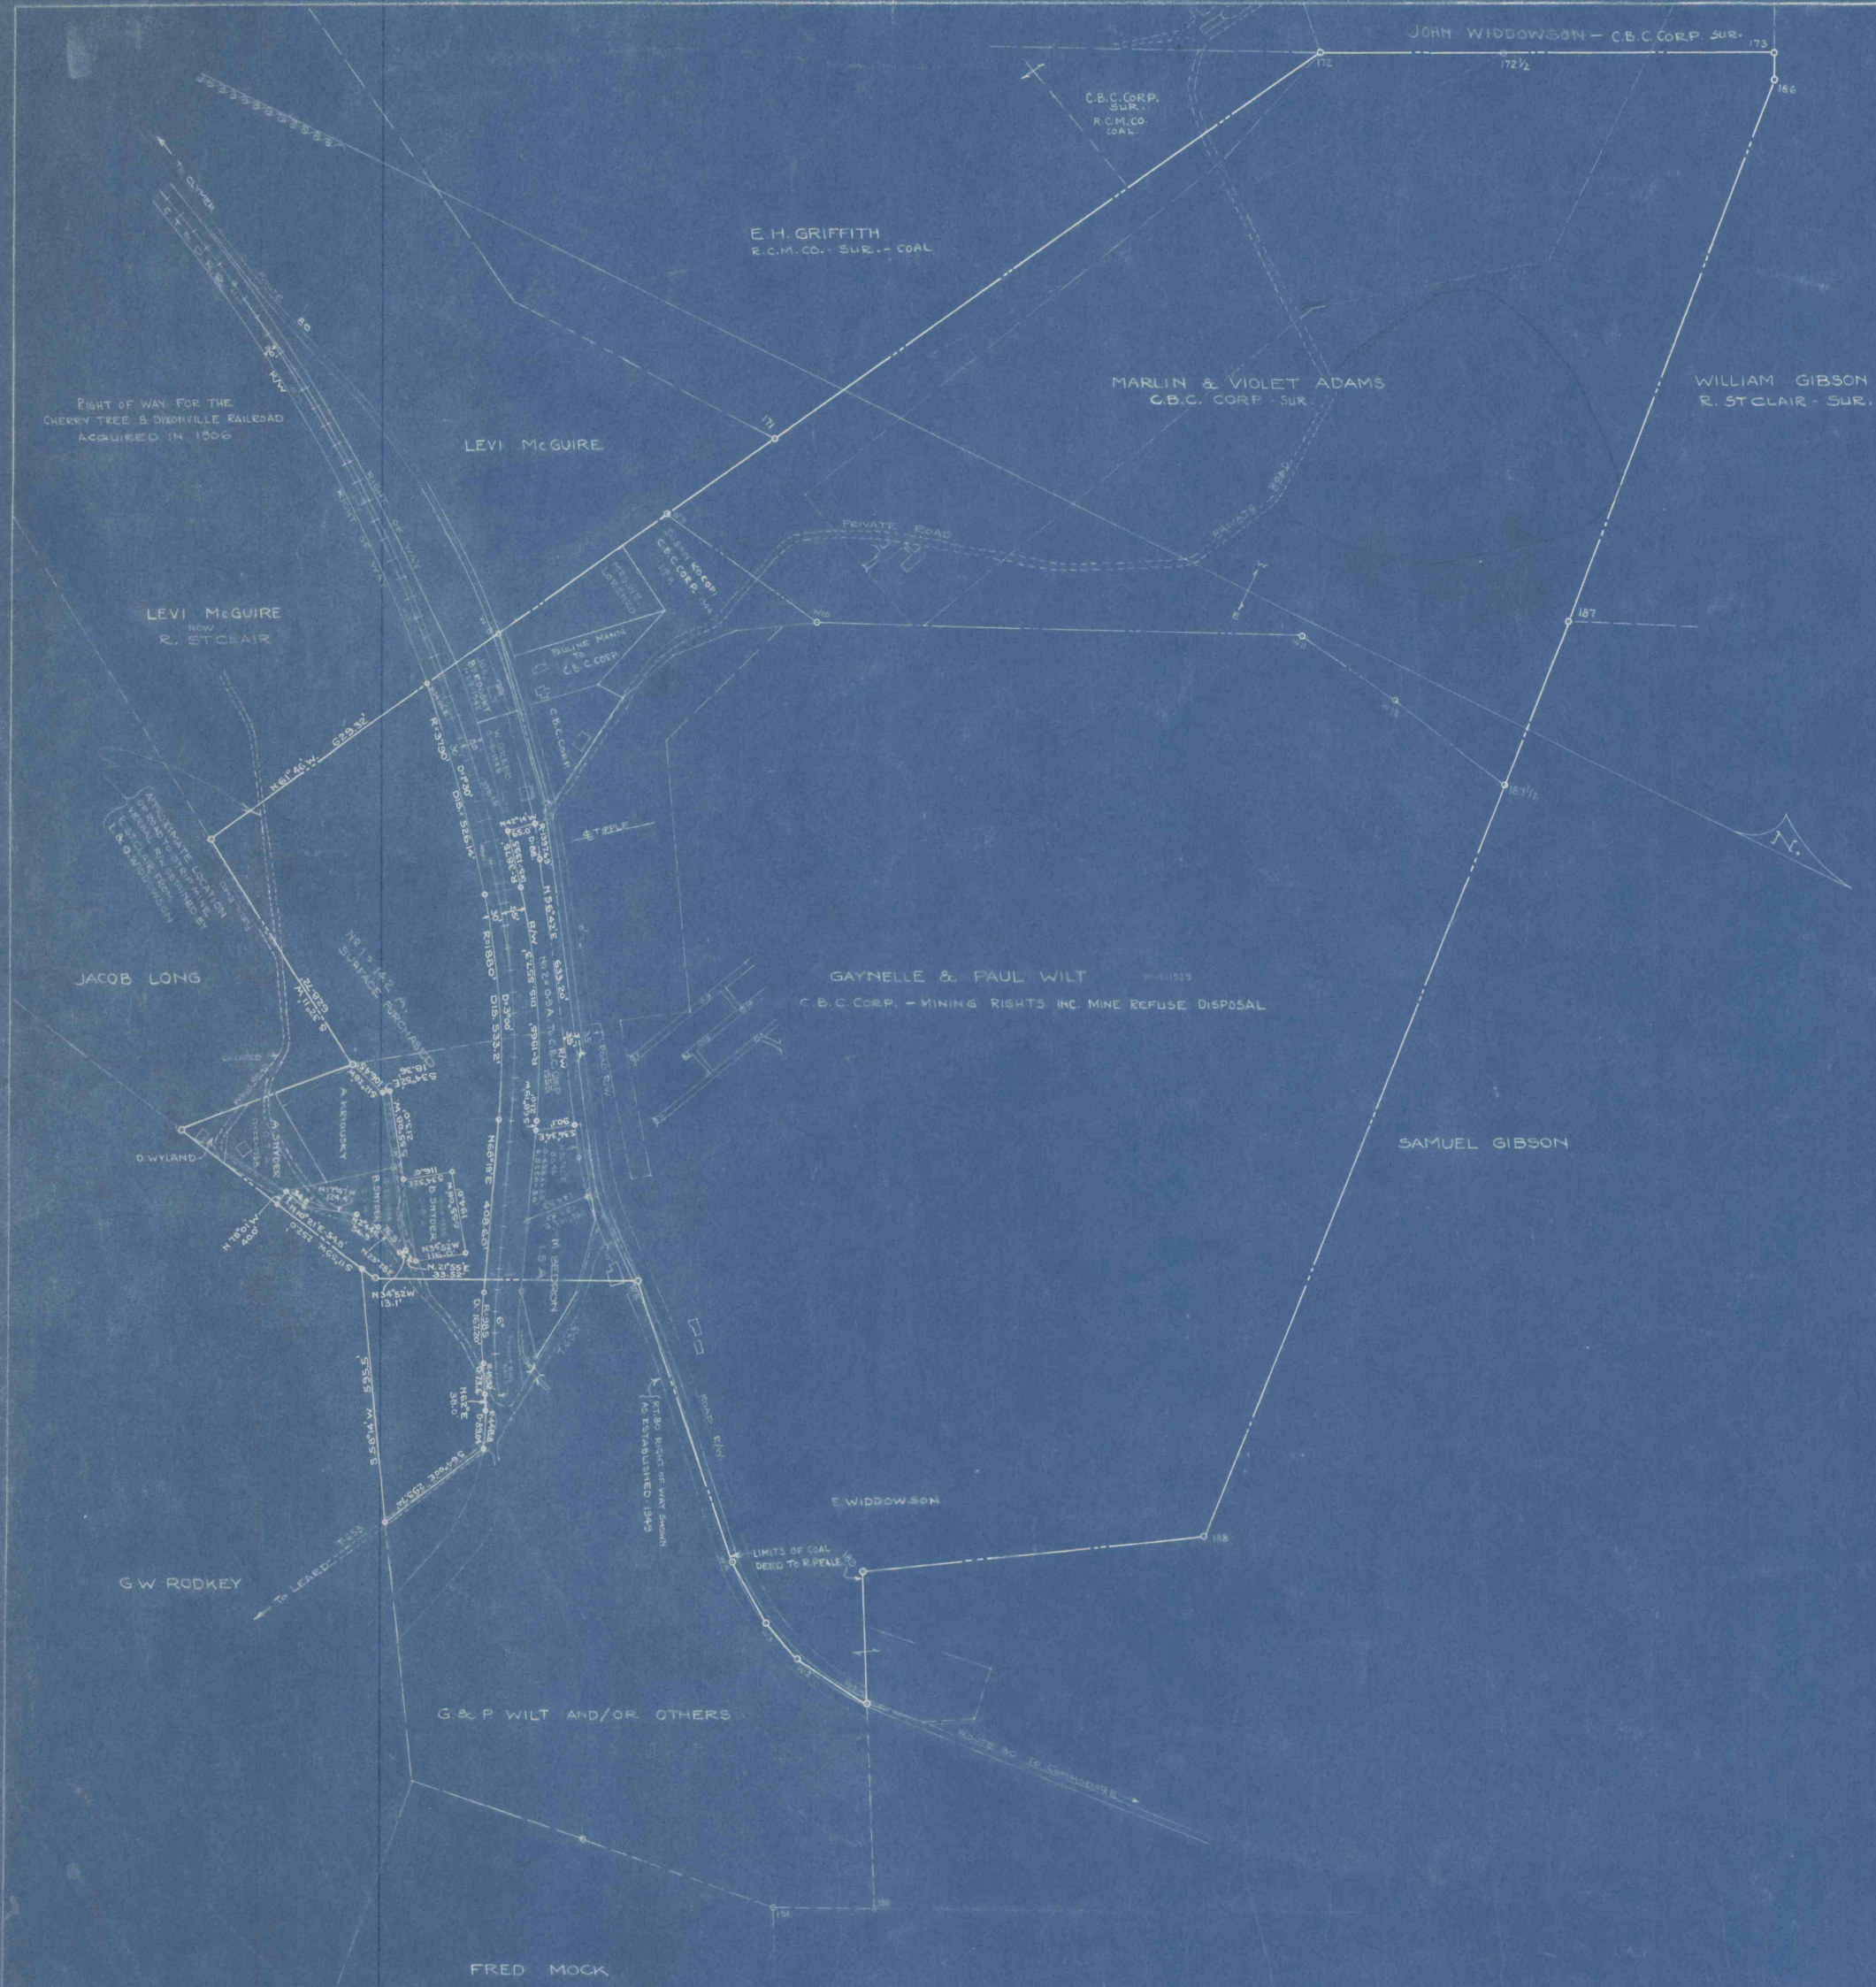

ED. WIDDOWSON ESTATE.
CHERRYHILL TOWNSHIP INDIANA COUNTY, PA.
COMPILED FROM DEEDS, ETC. BY M.L. BAXTER
SCALE ~ 1"=200' MAY 13, 1955
REVISED JUNE 18, 1955
Paul Hille
CHIEF ENGINEER