

N


COAL

WESTMORELAND MINING COMPANY - $\frac{7}{8}$ INT. - SEE NOTE
I.A. BOWMAN

SURFACE

MUNICIPAL AUTHORITY OF WESTMORELAND COUNTY
LAWRENCE H. REMALEY
96.78 ACS.

NOTE: THE MUNICIPAL AUTHORITY OF WESTMORELAND COUNTY NOW OWNS AN UNDIVIDED $\frac{1}{8}$ INT. OF THE COAL.

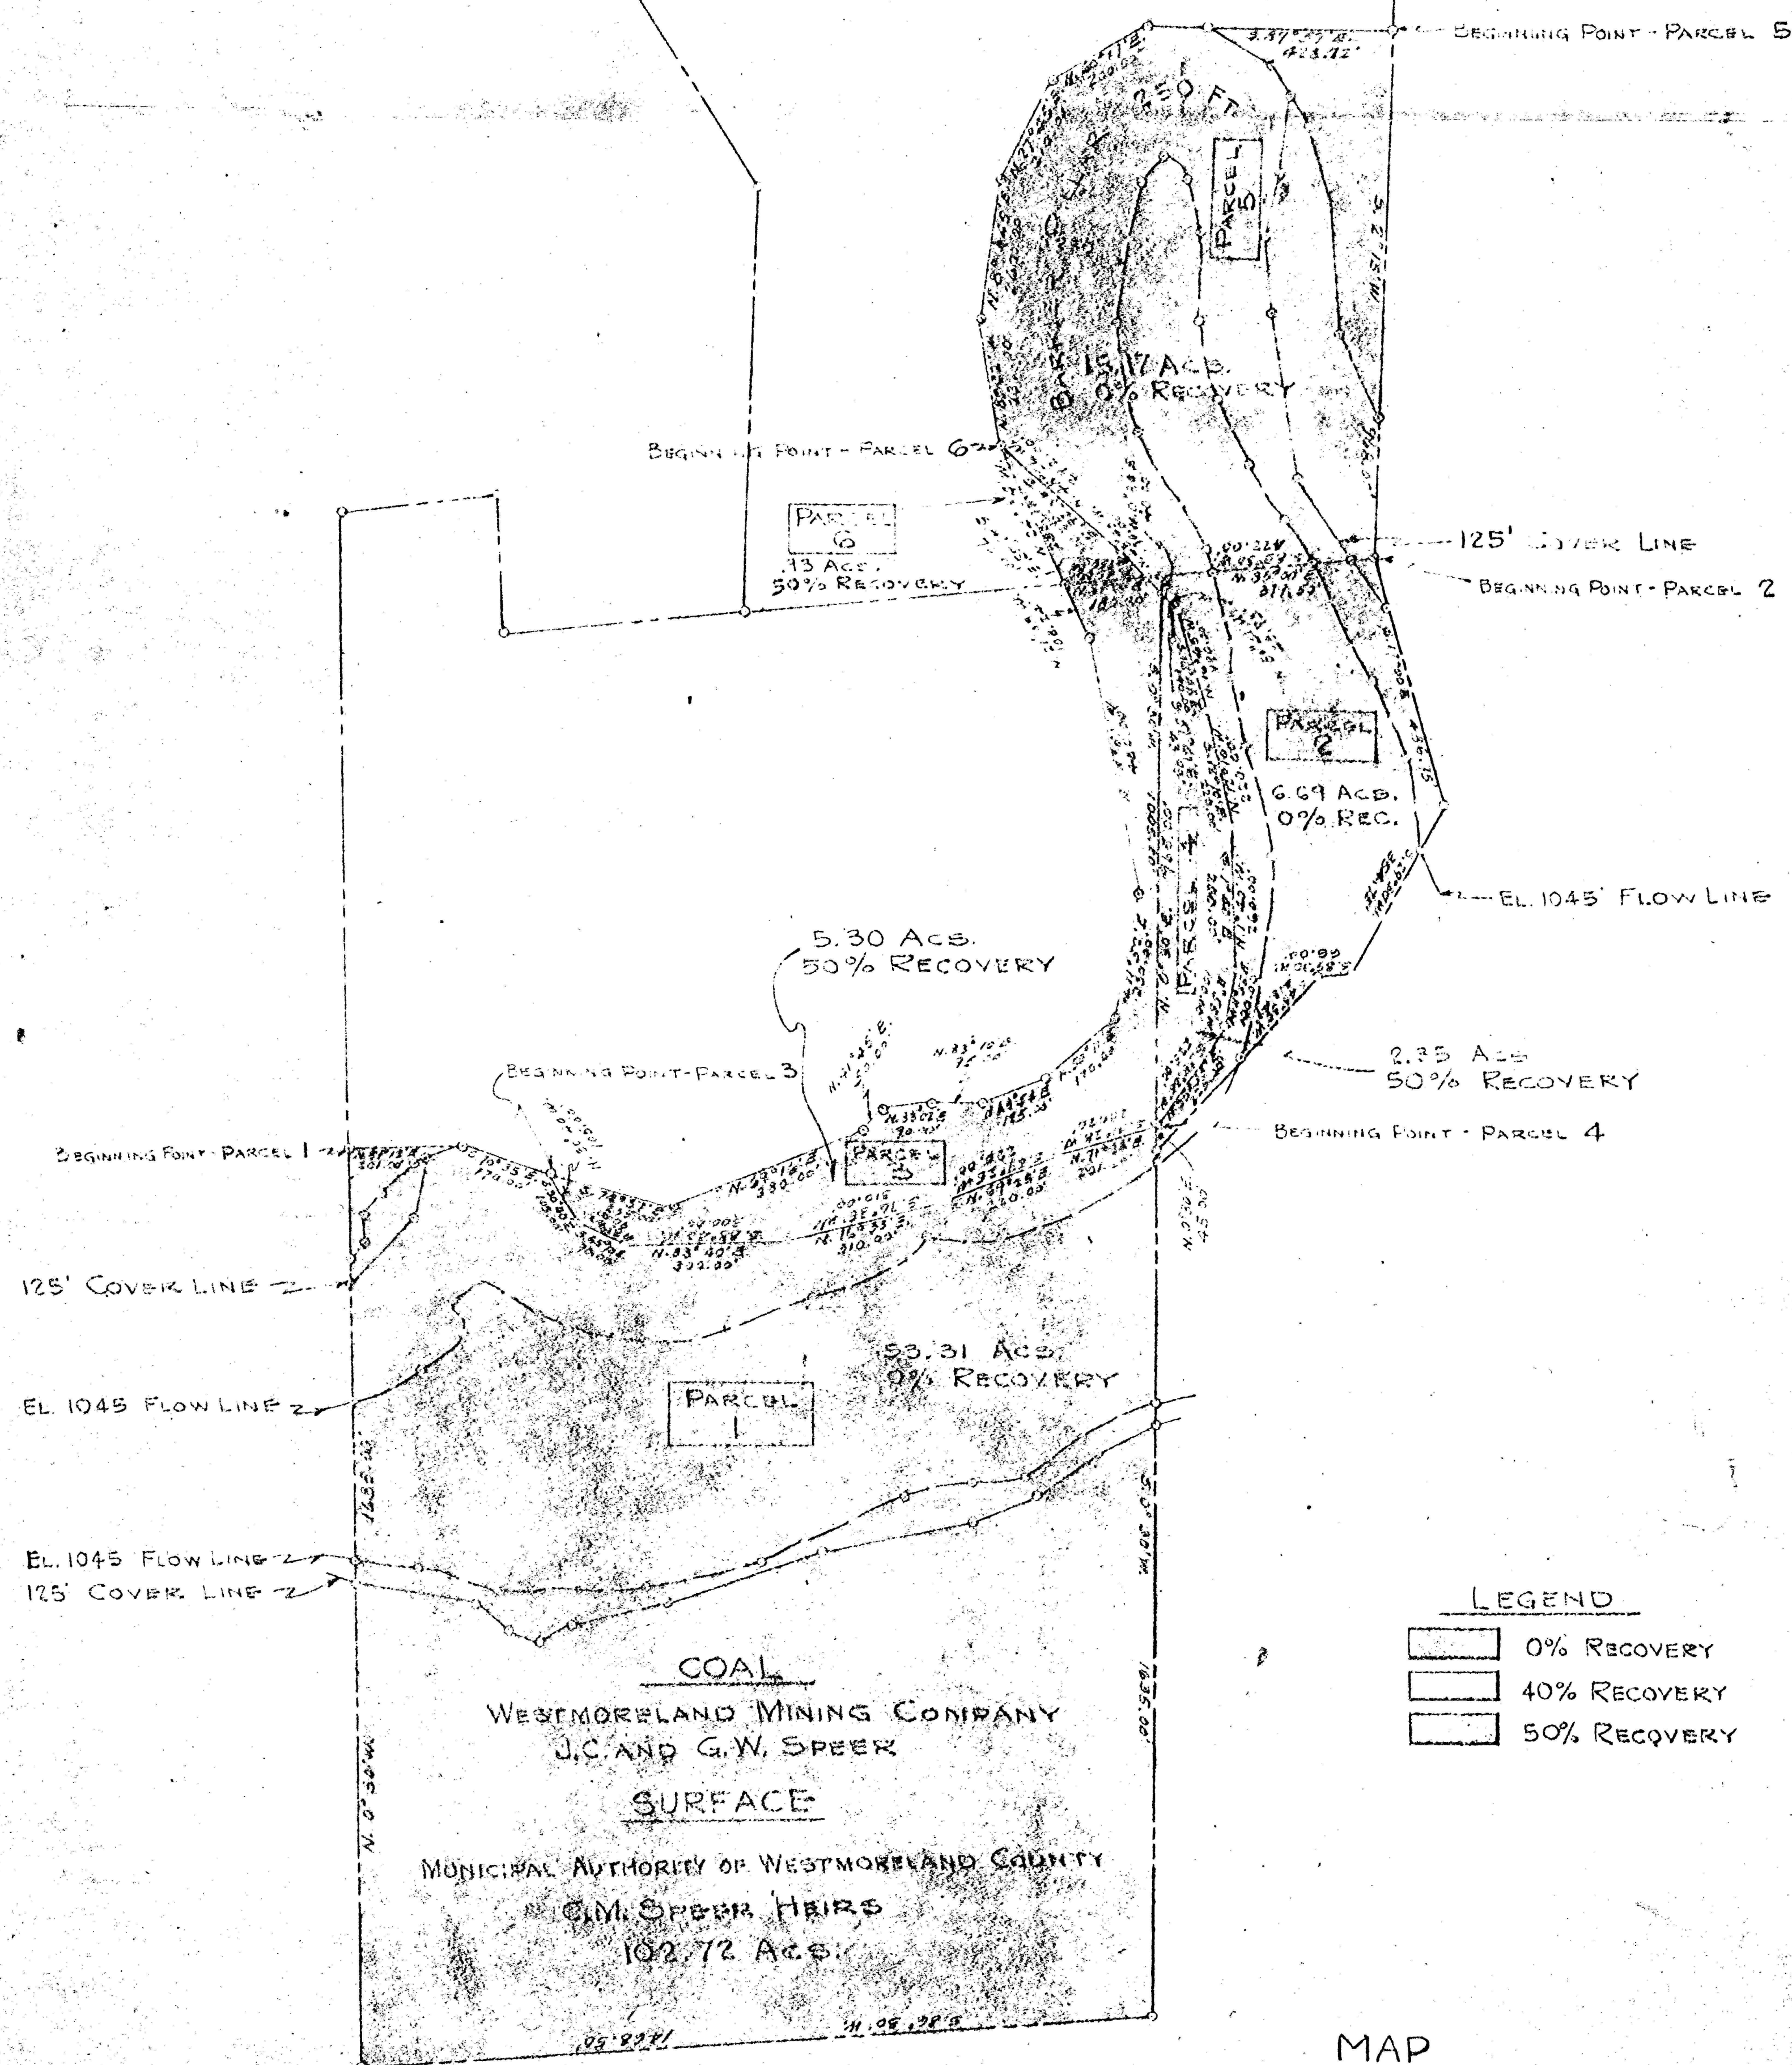

MAP
SHOWING COAL LANDS
OF
WESTMORELAND MINING COMPANY
AFFECTED BY
BEAVER RUN RESERVOIR
MUNICIPAL AUTHORITY OF WESTMORELAND COUNTY

SCALE: 1" = 200'

FEBRUARY 1957

EYENSON, AUCHMUTY & SUMMERS
MINING ENGINEERS
KOPPERS BUILDING
PITTSBURGH, PA.

Sheet 1 of 2
Drawing 6-771