


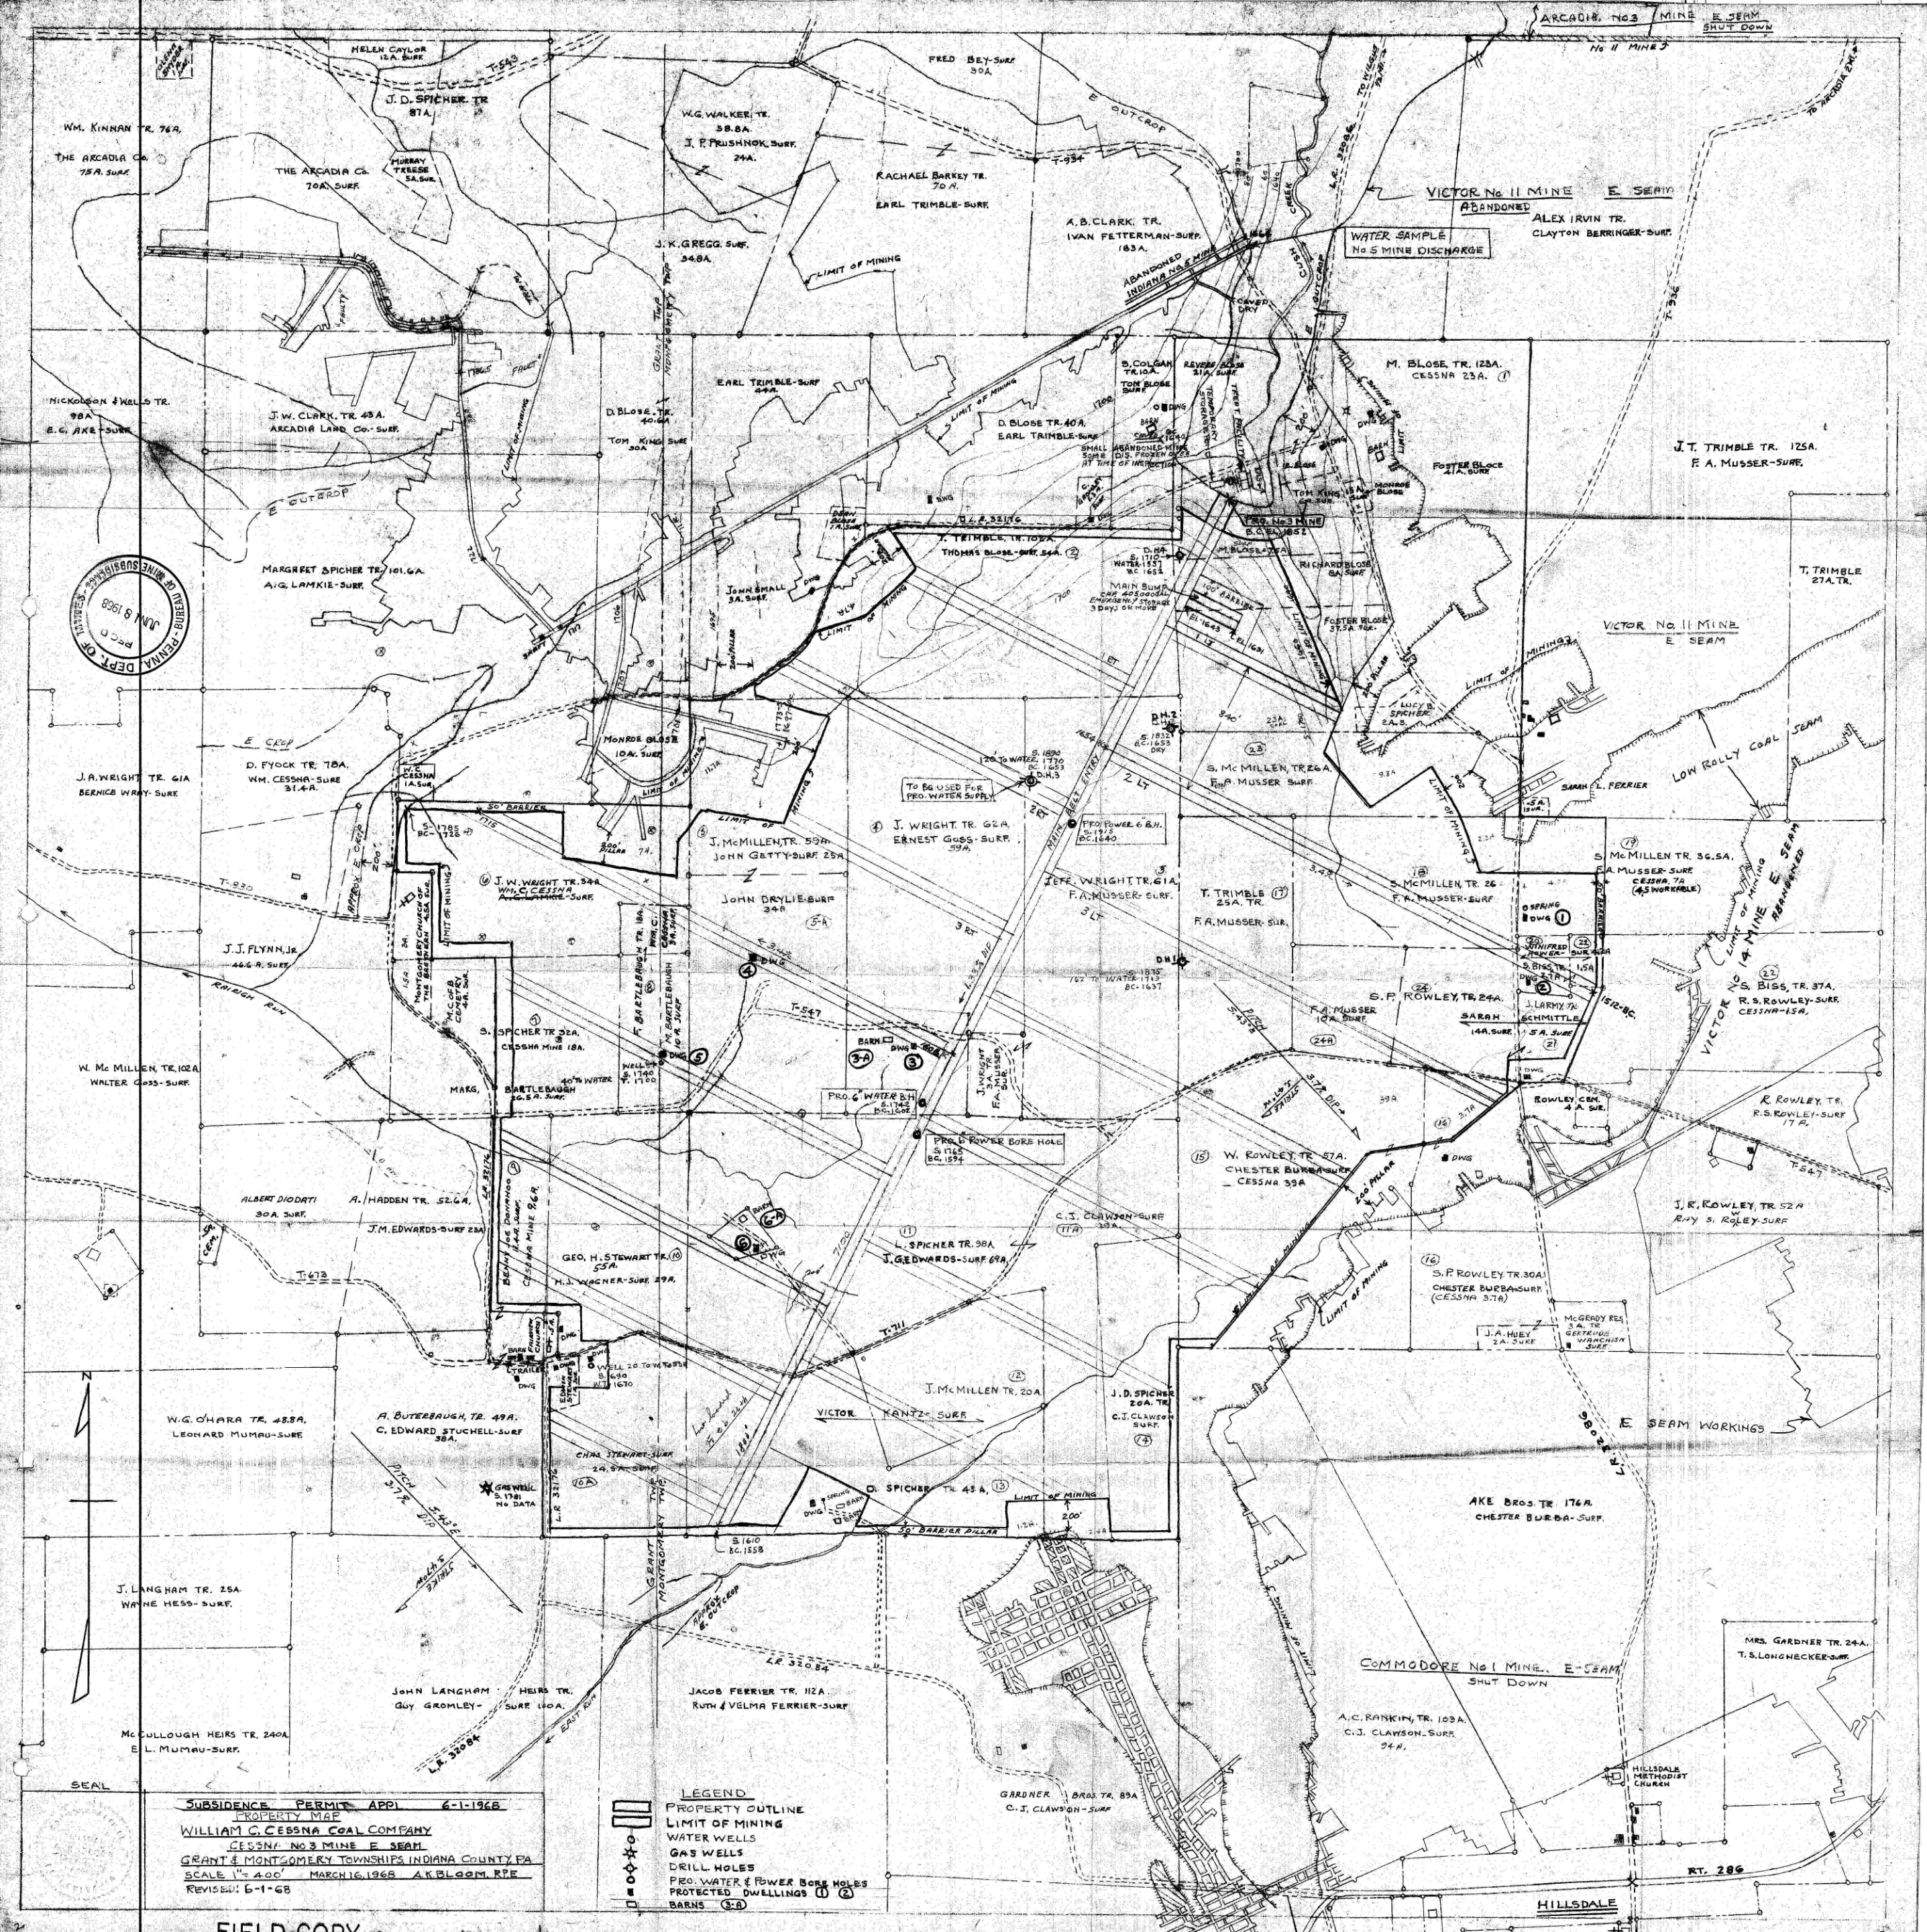

LEGEND

- PROPERTY OUTLINE
- LIMIT OF MINING
- WATER WELLS
- GAS WELLS
- DRILL HOLES
- PRO. WATER & POWER BORE HOLES
- PROTECTED DWELLINGS (1) (2)
- BARN (3) (4)

SUBSIDENCE PERMIT APP. 6-1-1968
PROPERTY MAP
WILLIAM C. CESSNA COAL COMPANY
CCESSNA No. 3 MINE E SEAM
GRANT & MONTGOMERY TOWNSHIPS INDIANA COUNTY PA
SCALE 1" = 400' MARCH 16, 1968 AKBLOOM RFE
REVISED: 6-1-68

FIELD COPY