


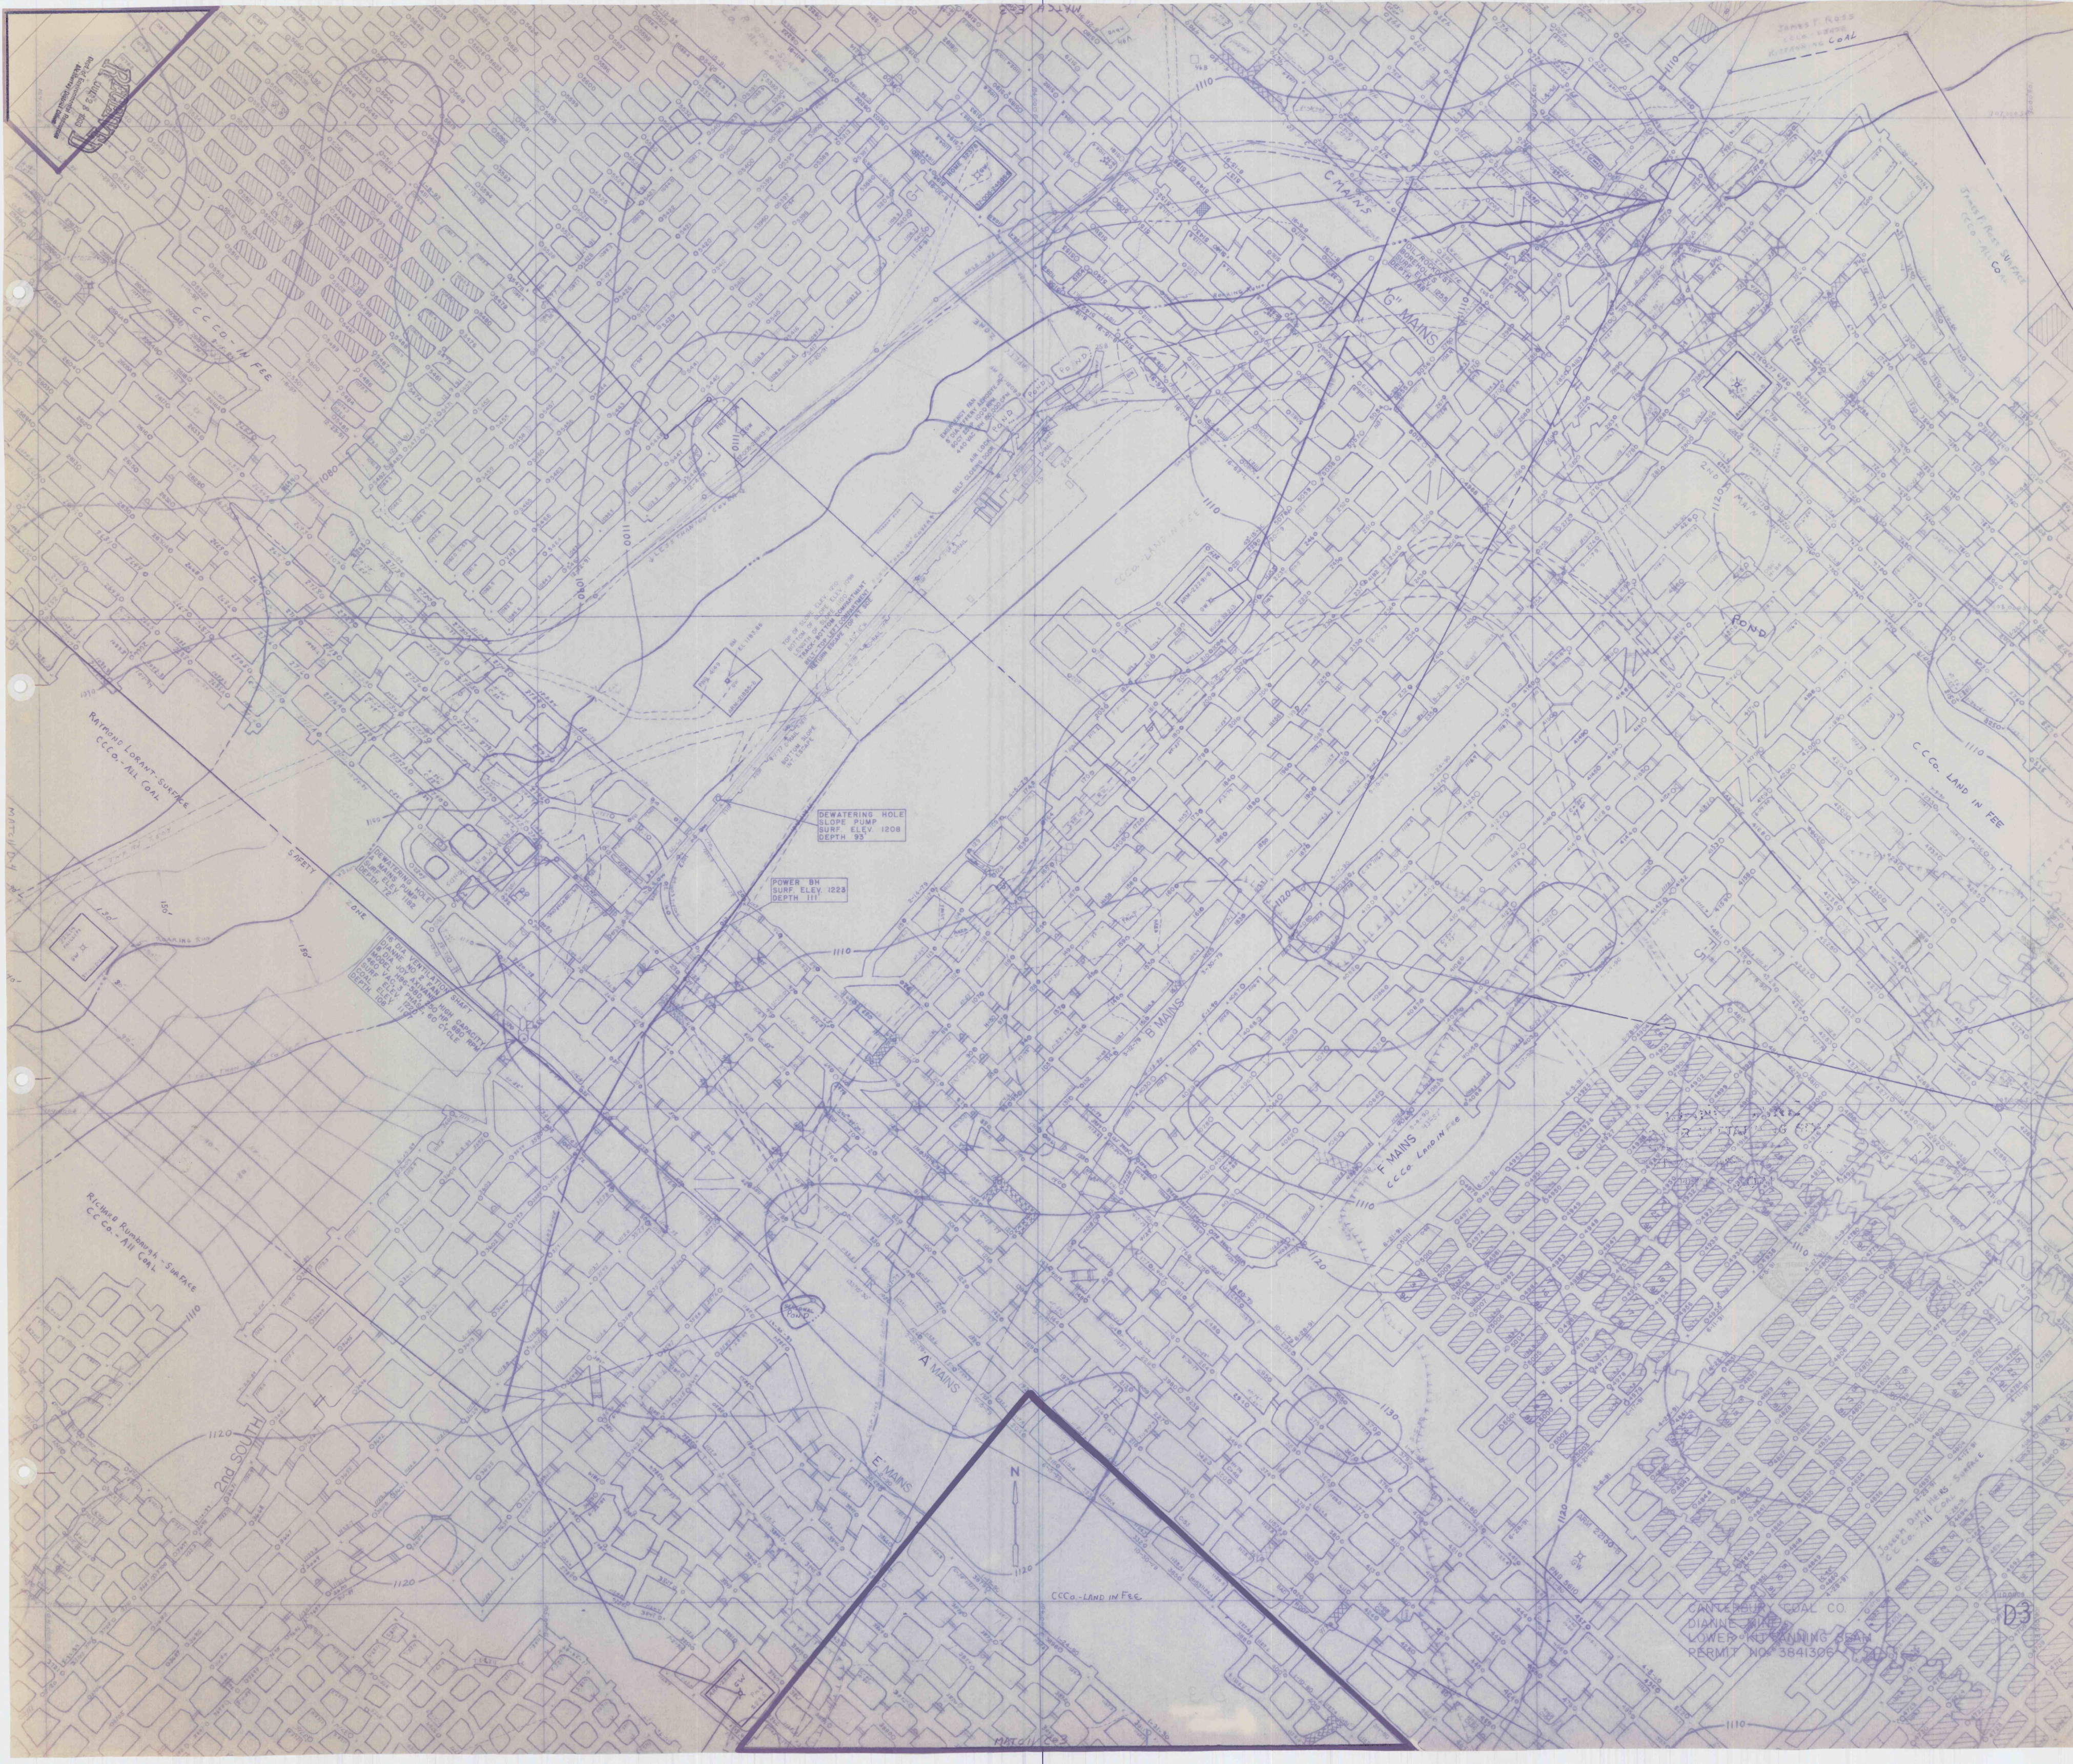

DEWATERING HOLE
SURF. ELEV. 1208
DEPTH 93

POWER BN
SURF. ELEV. 1223
DEPTH 111

CANTERBURY COAL CO.
DIANE STATE
LOWER KENTONIAN BEAN
PERMIT NO. 3841306-1-2005

D3