




1:55,000
Prepared by:
GREENHORNE & O'MARA, INC.
7718 LINCOLN HWY
NORTH HUNTINGTON, PA. 15642
PHOTOGRAPHY DATED: 5-6-83

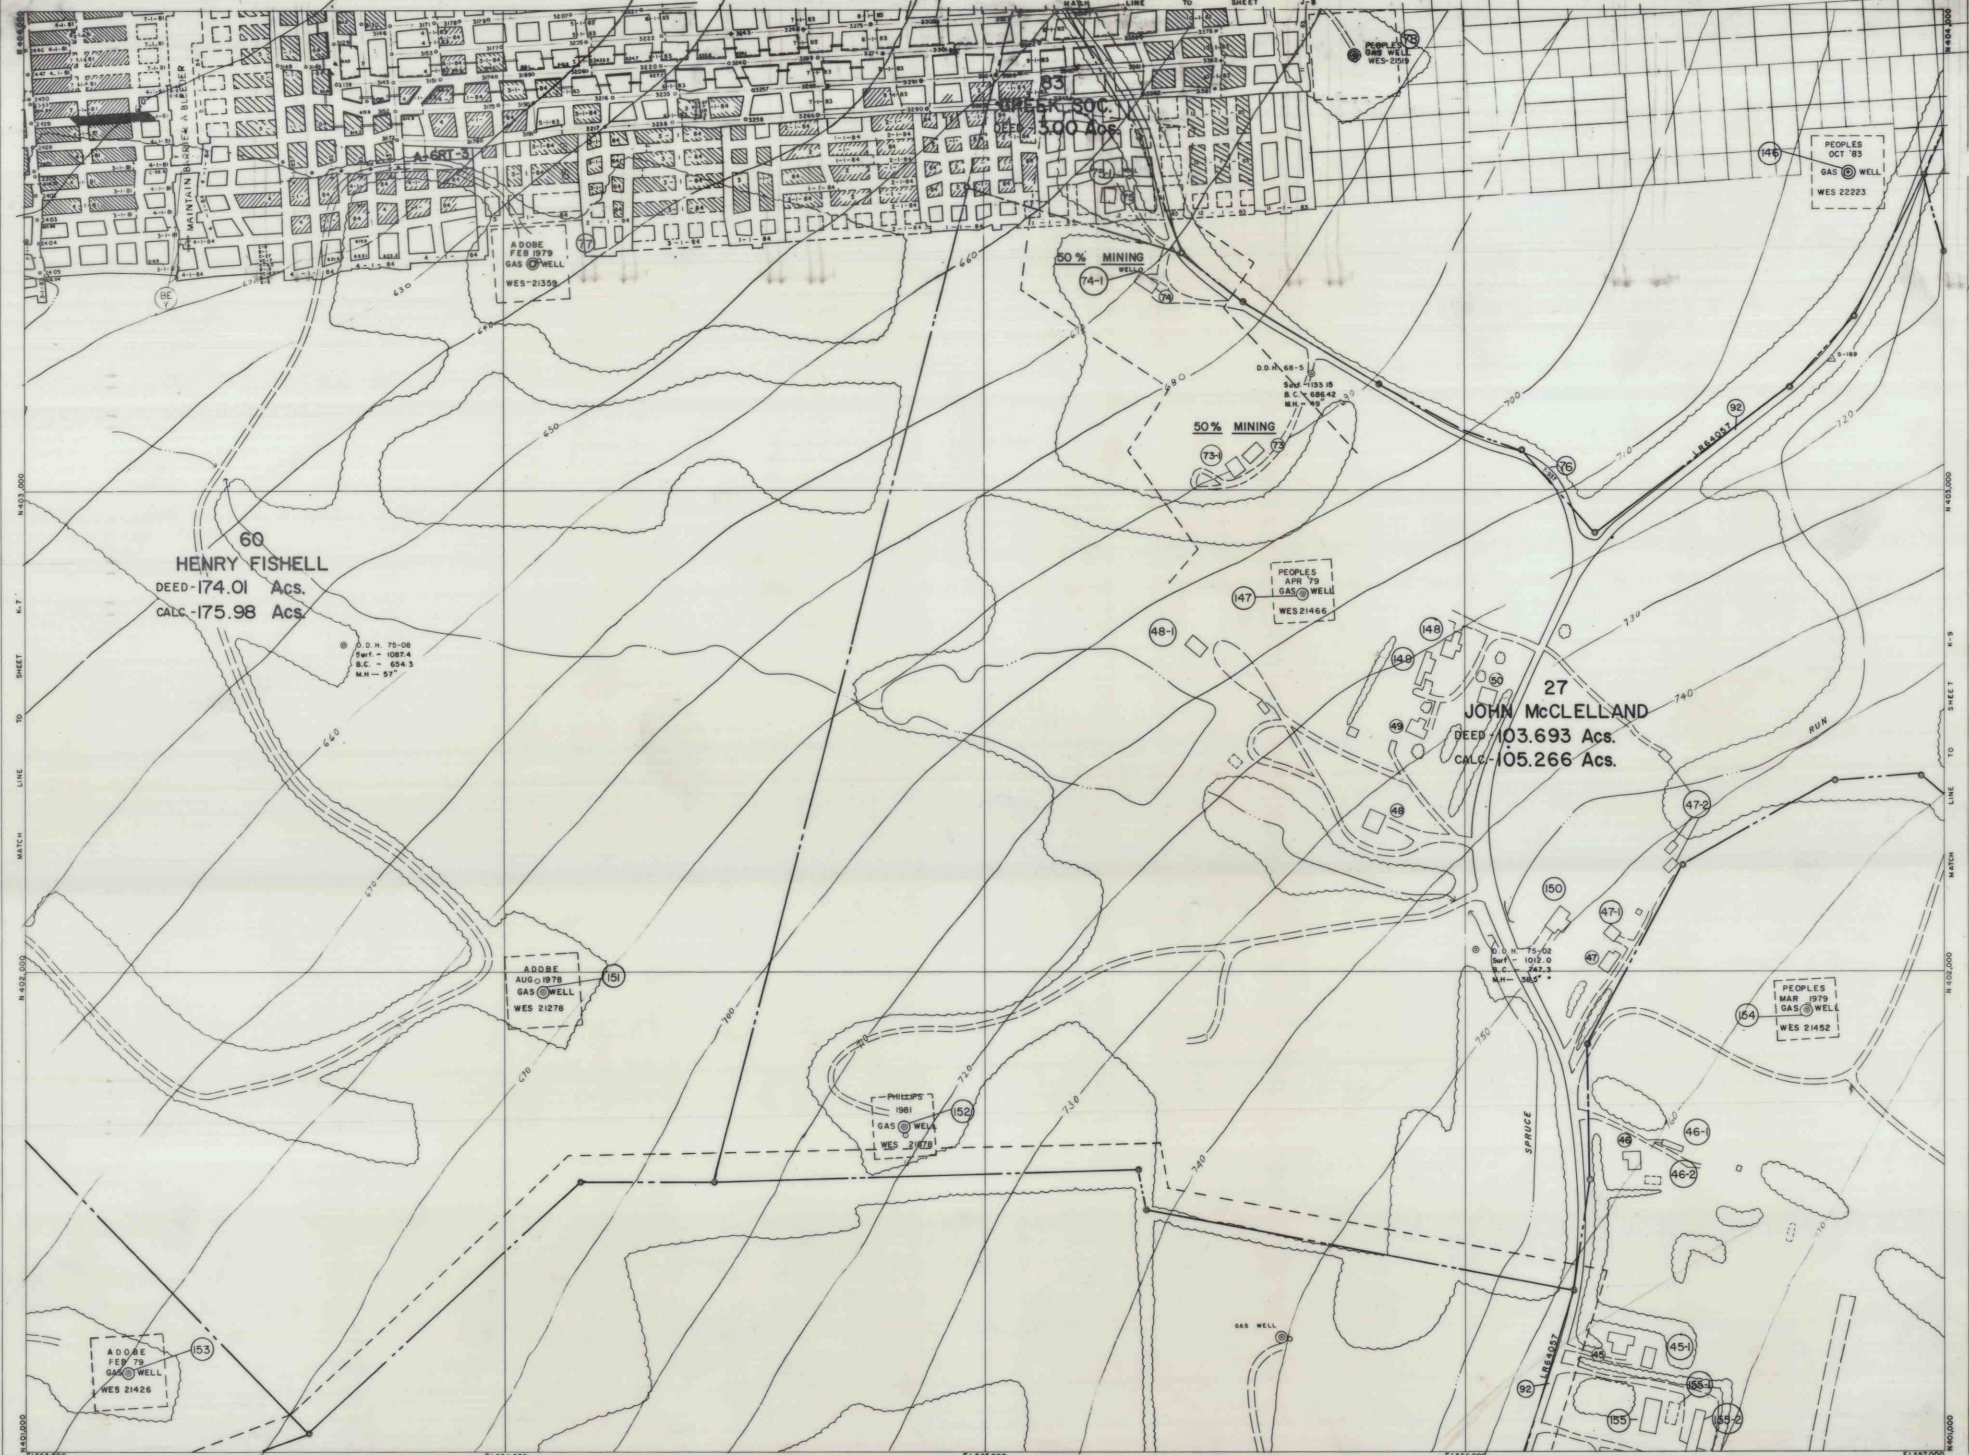

TUNNELTON MINING COMPANY
MARION MINE U.S.B.M. NO. 36 00929
Location: CONEMAUGH TWP. INDIANA CO., PA.
Address: Box 327 EBENSBURG, PA. 15931

TUNNELTON
MARION MINE
SCALE 1"=200'
SHEET K-8
INDIANA & WESTMORELAND COUNTIES