


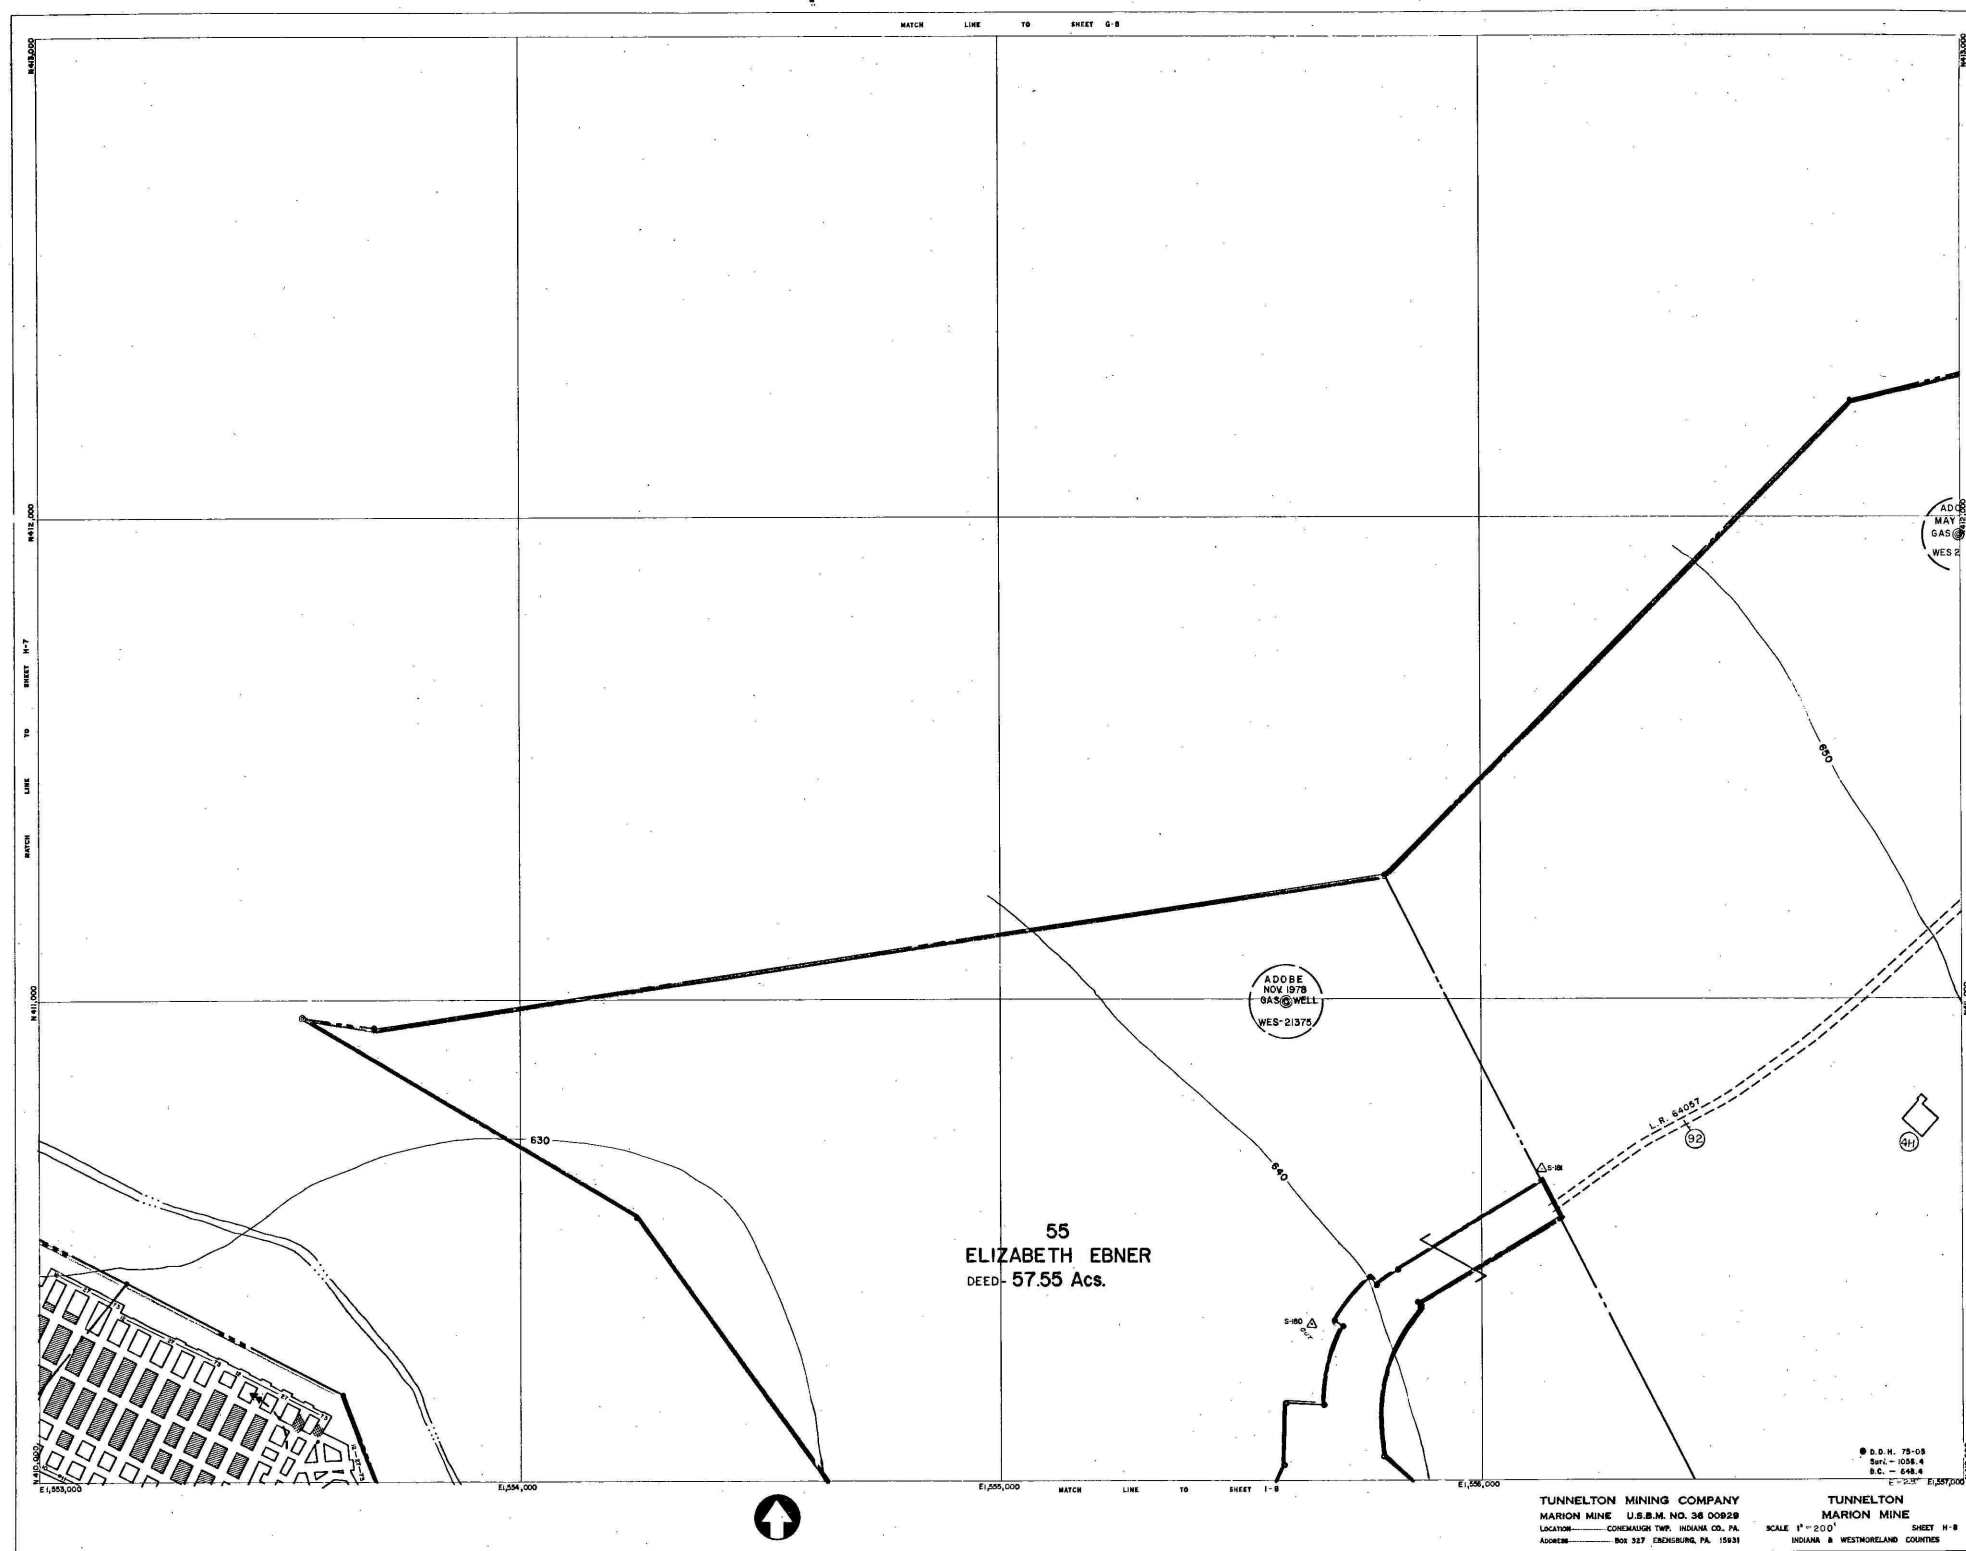


EXHIBIT "A"

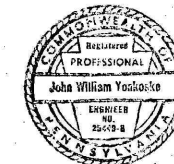

TUNNELTON MINING CO.
MARION MINE
DIV. OF PENNSYLVANIA MINES CORP.
UPPER FREEPORT "E" SEAM
CONEMAUGH TWP. INDIANA CO., PA.
DERRY & LOYALHANNA TWPS. WESTMORELAND CO., PA.
SCALE 1" = 200'

DWELLINGS & CEMETERIES (IN PLACE BEFORE 1966 ACT)	
PUBLIC BUILDINGS	
BOUNDARY OF MINE	
POLITICAL SUBDIVISION BOUNDARIES	
FIVE YEAR MINE OUTLINE	
OUTCROP OF "E" SEAM (N/A)	
FEATURE IDENTIFICATION NO.	

PERIOD COVERED 6-1-84 TO 6-1-89