


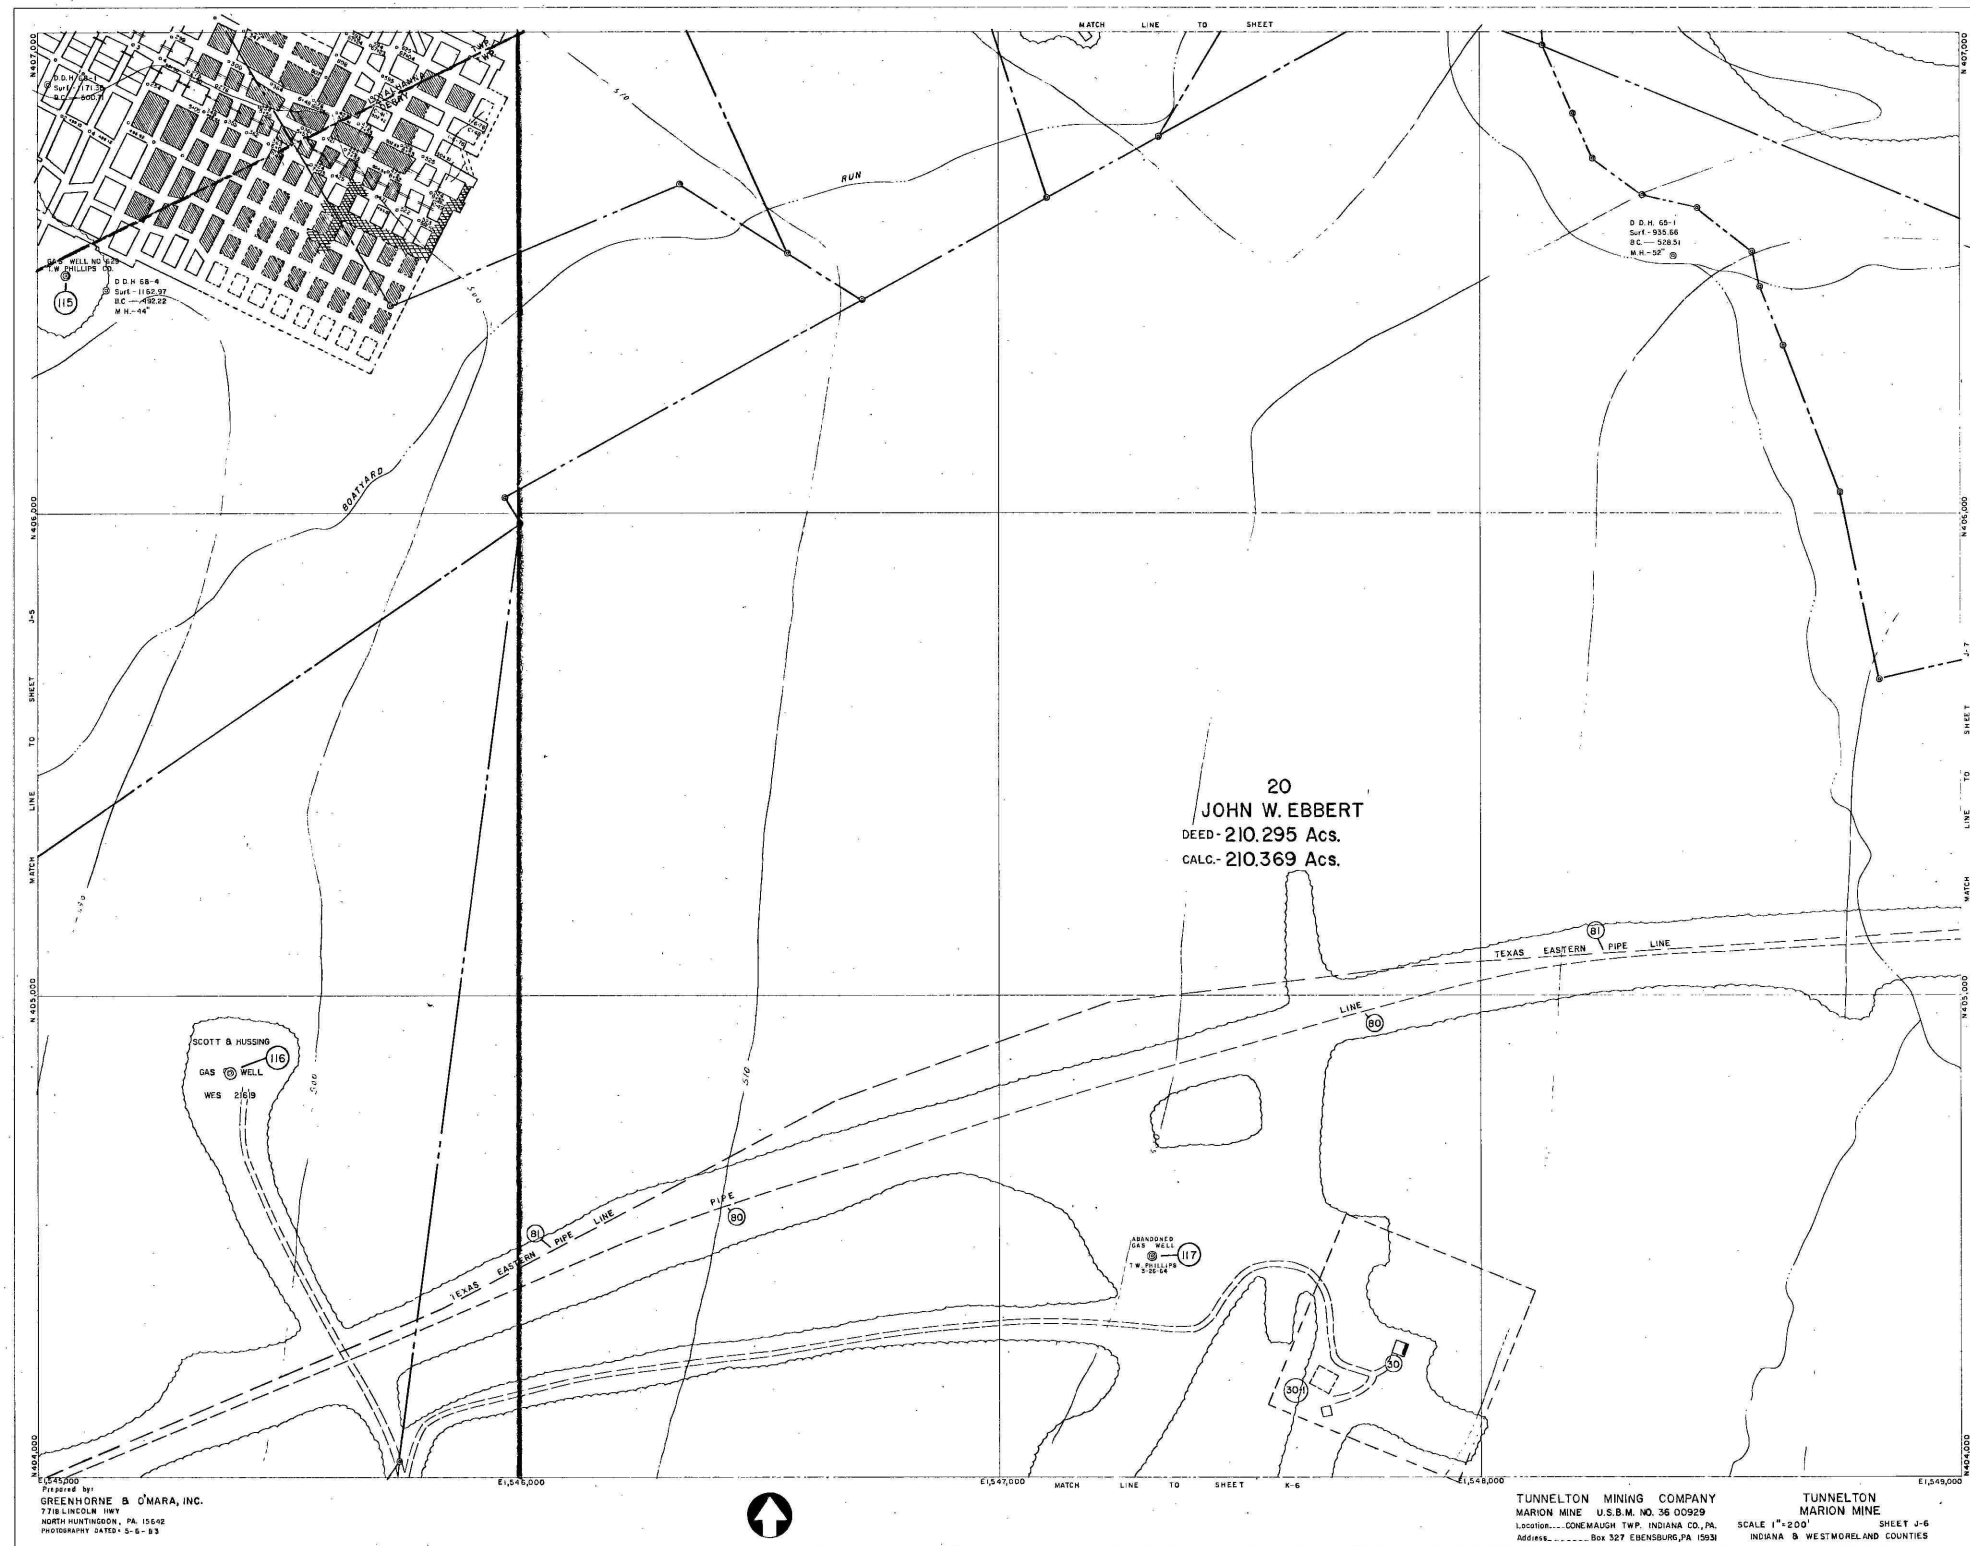


EXHIBIT "A"

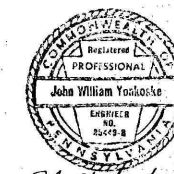

TUNNELTON MINING CO.

MARION MINE

DIV. OF PENNSYLVANIA MINES CORP.

UPPER FREEPORT "E" SEAM

CONEMAUGH TWP.

INDIANA CO., PA.

DERRY & LOYALHANNA TWPS.

WESTMORELAND CO., PA.

SCALE 1"=200'

DWELLINGS & CEMETERIES (IN PLACE BEFORE 1966 ACT)

PUBLIC BUILDINGS

BOUNDARY OF MINE

POLITICAL SUBDIVISION BOUNDARIES

FIVE YEAR MINE OUTLINE

OUTCROP OF "E" SEAM (N/A)

FEATURE IDENTIFICATION NO.

PERIOD COVERED 6-1-84 TO 6-1-89