

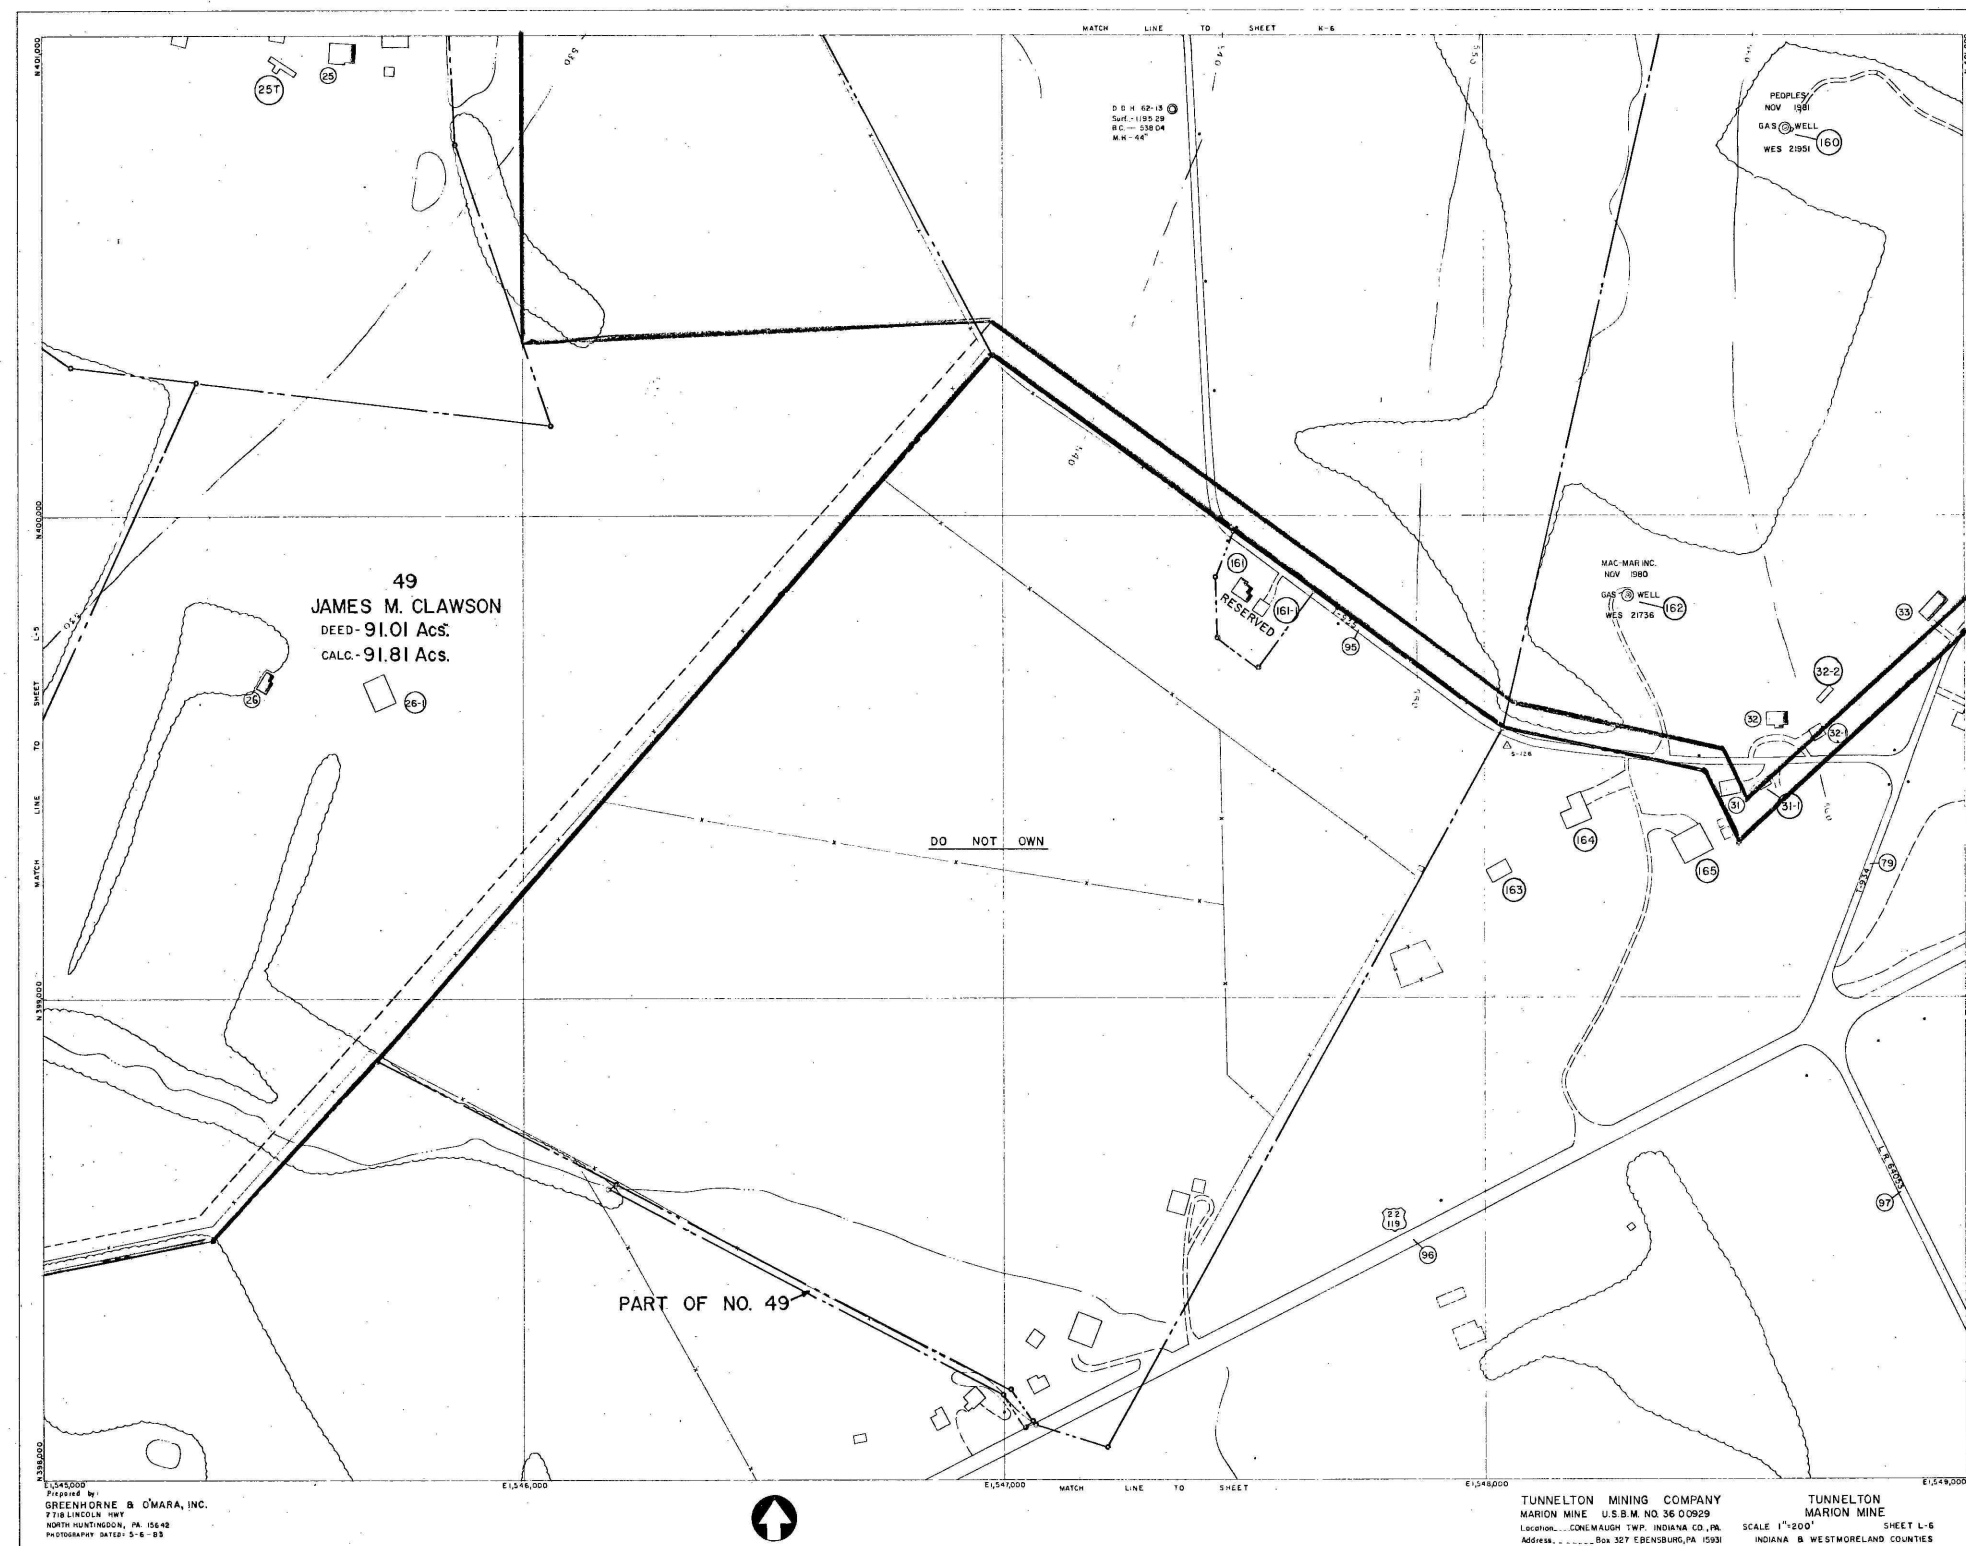
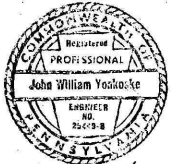


EXHIBIT "A"


John Yost
TUNNELTON MINING CO.
MARION MINE
DIV. OF PENNSYLVANIA MINES CORP.
UPPER FREEPORT "E" SEAM
CONEMAUGH TWP. INDIANA CO., PA.
DERRY & LOYALHANNA TWPS. WESTMORELAND CO., PA.
SCALE 1"=200'

DWELLINGS & CEMETERIES (IN PLACE BEFORE 1966 ACT) 
PUBLIC BUILDINGS 
BOUNDARY OF MINE 
POLITICAL SUBDIVISION BOUNDARIES 
FIVE-YEAR MINE OUTLINE 
OUTCROP OF "E" SEAM (N/A) 
FEATURE IDENTIFICATION NO. 
PERIOD COVERED 6-1-84 TO 6-1-89