

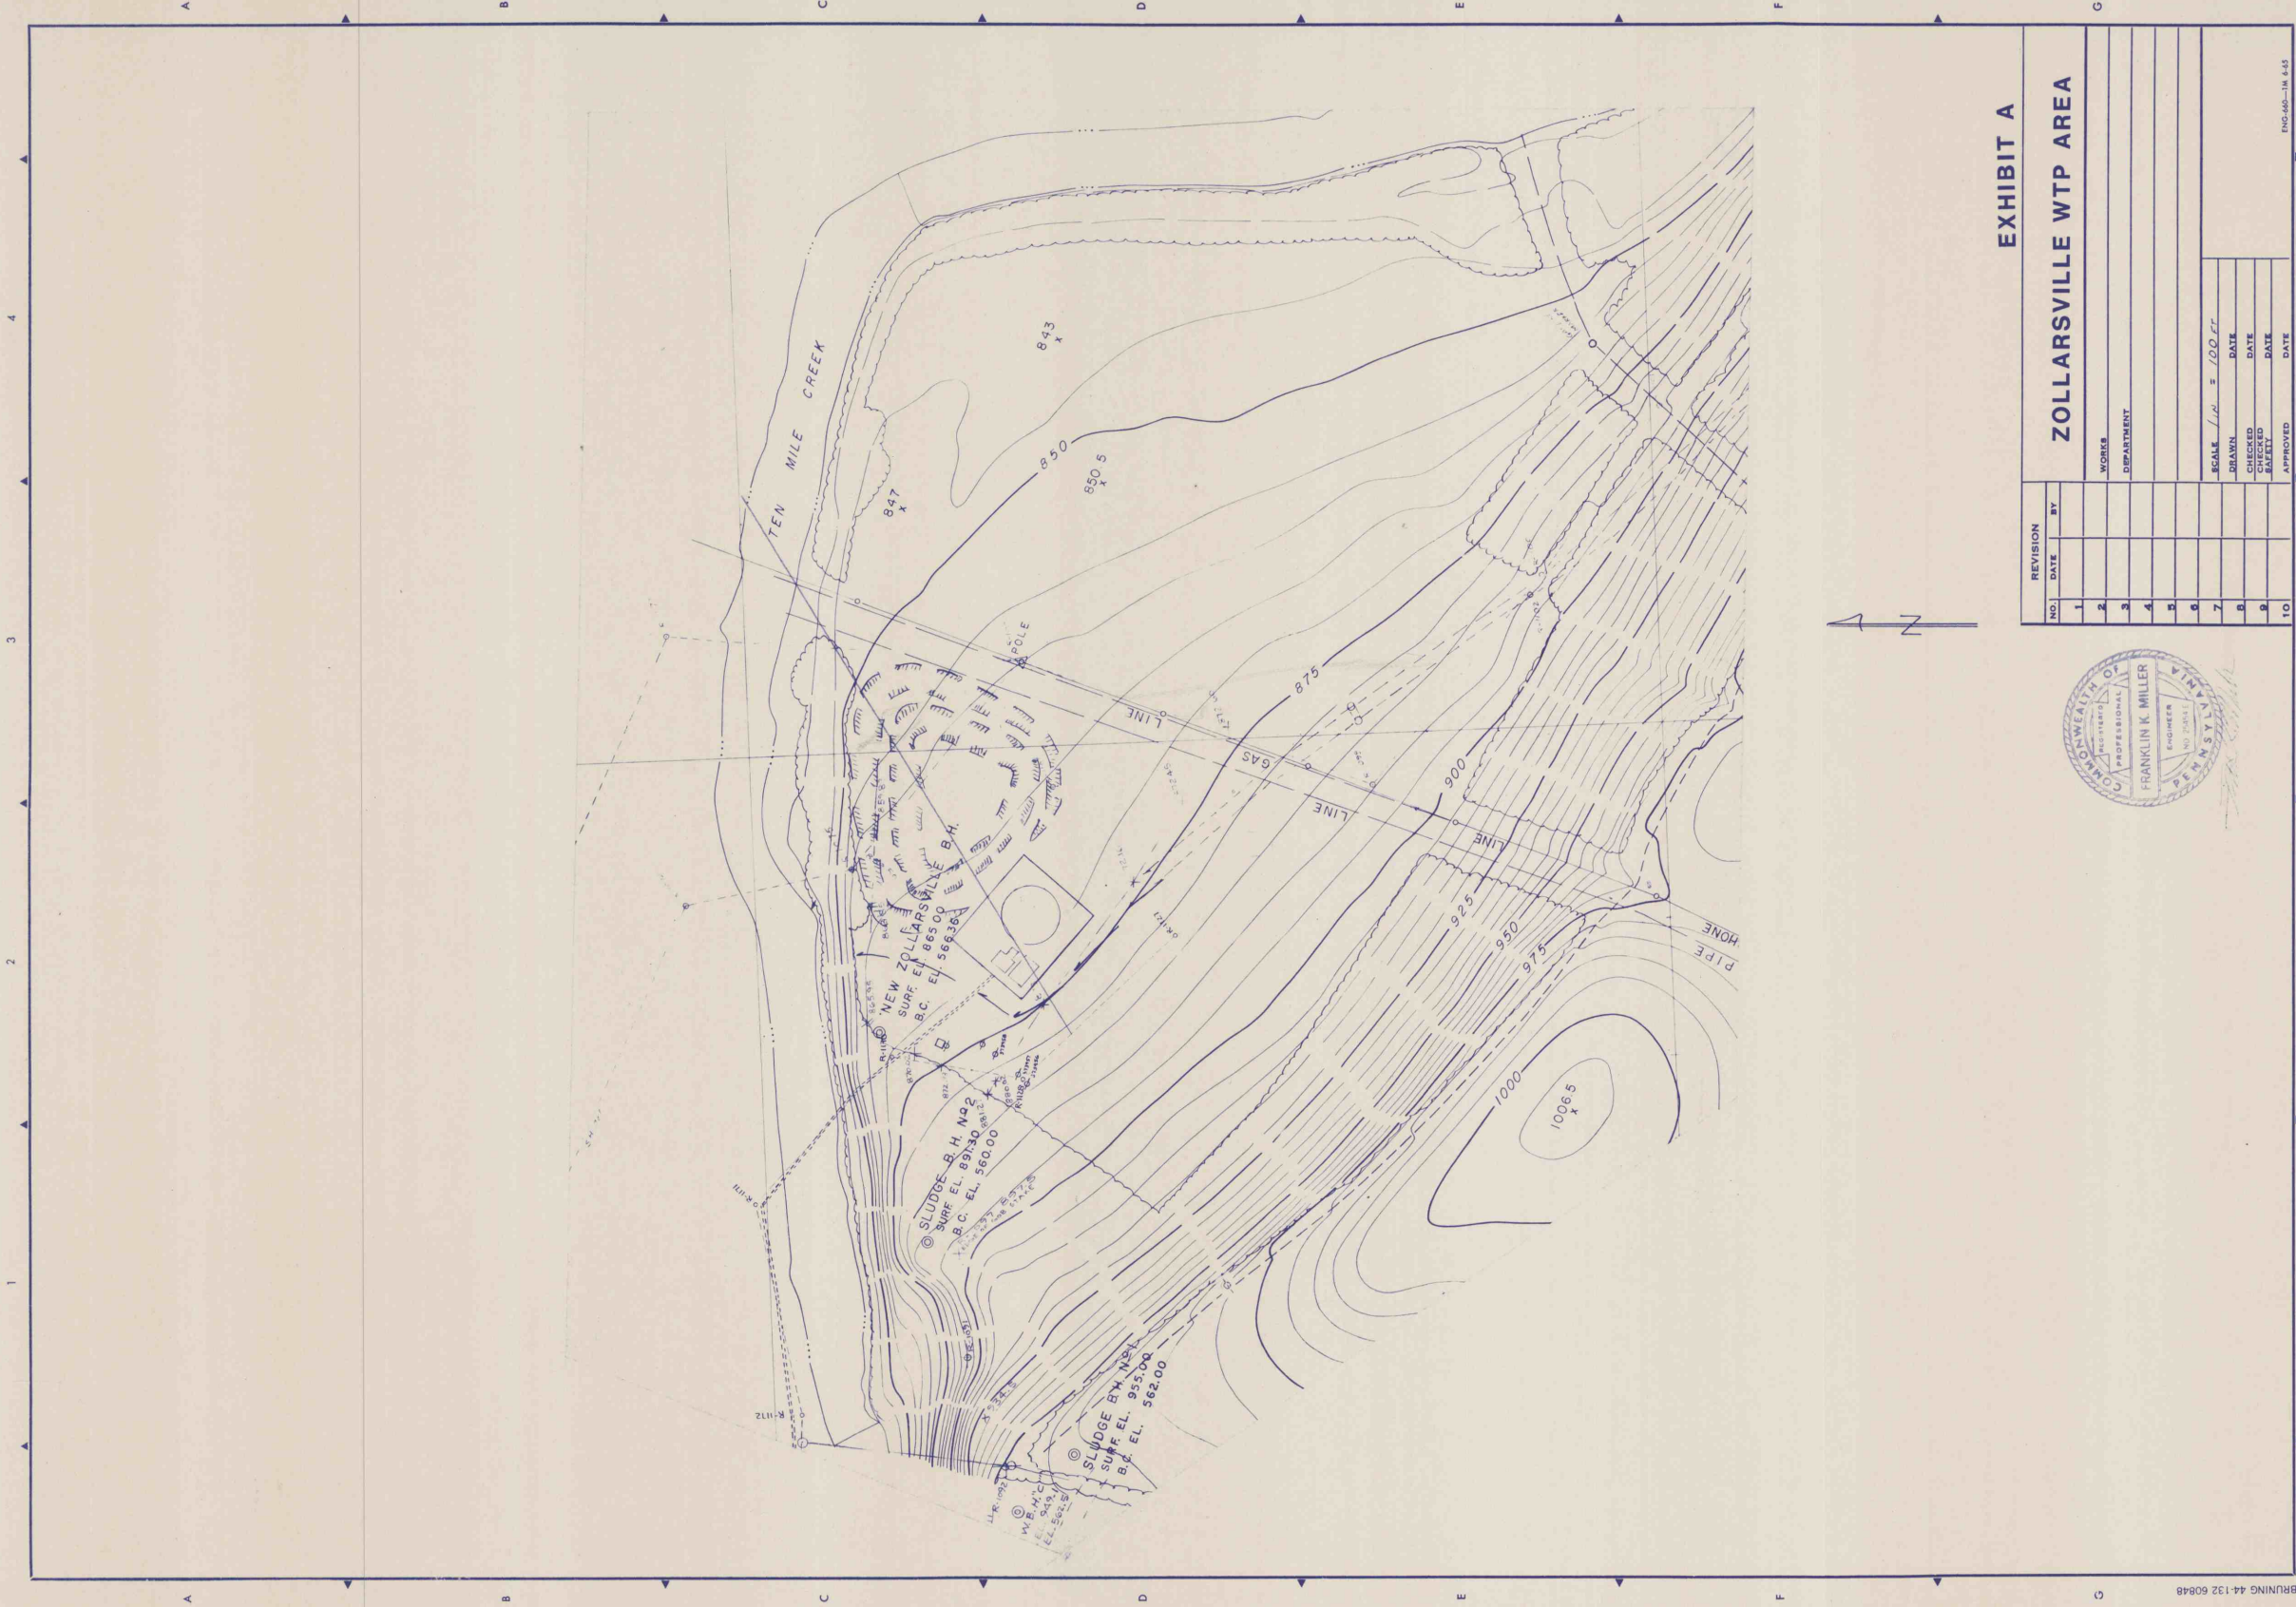


EXHIBIT A

ZOLLARSVILLE WTP AREA

REVISION	
NO.	DATE
1	
2	
3	
4	
5	
6	
7	
8	
9	
10	

BY	



SCALE 1" = 100' ±	
DRAWN	DATE
CHECKED	DATE
SAFETY	DATE
APPROVED	DATE