


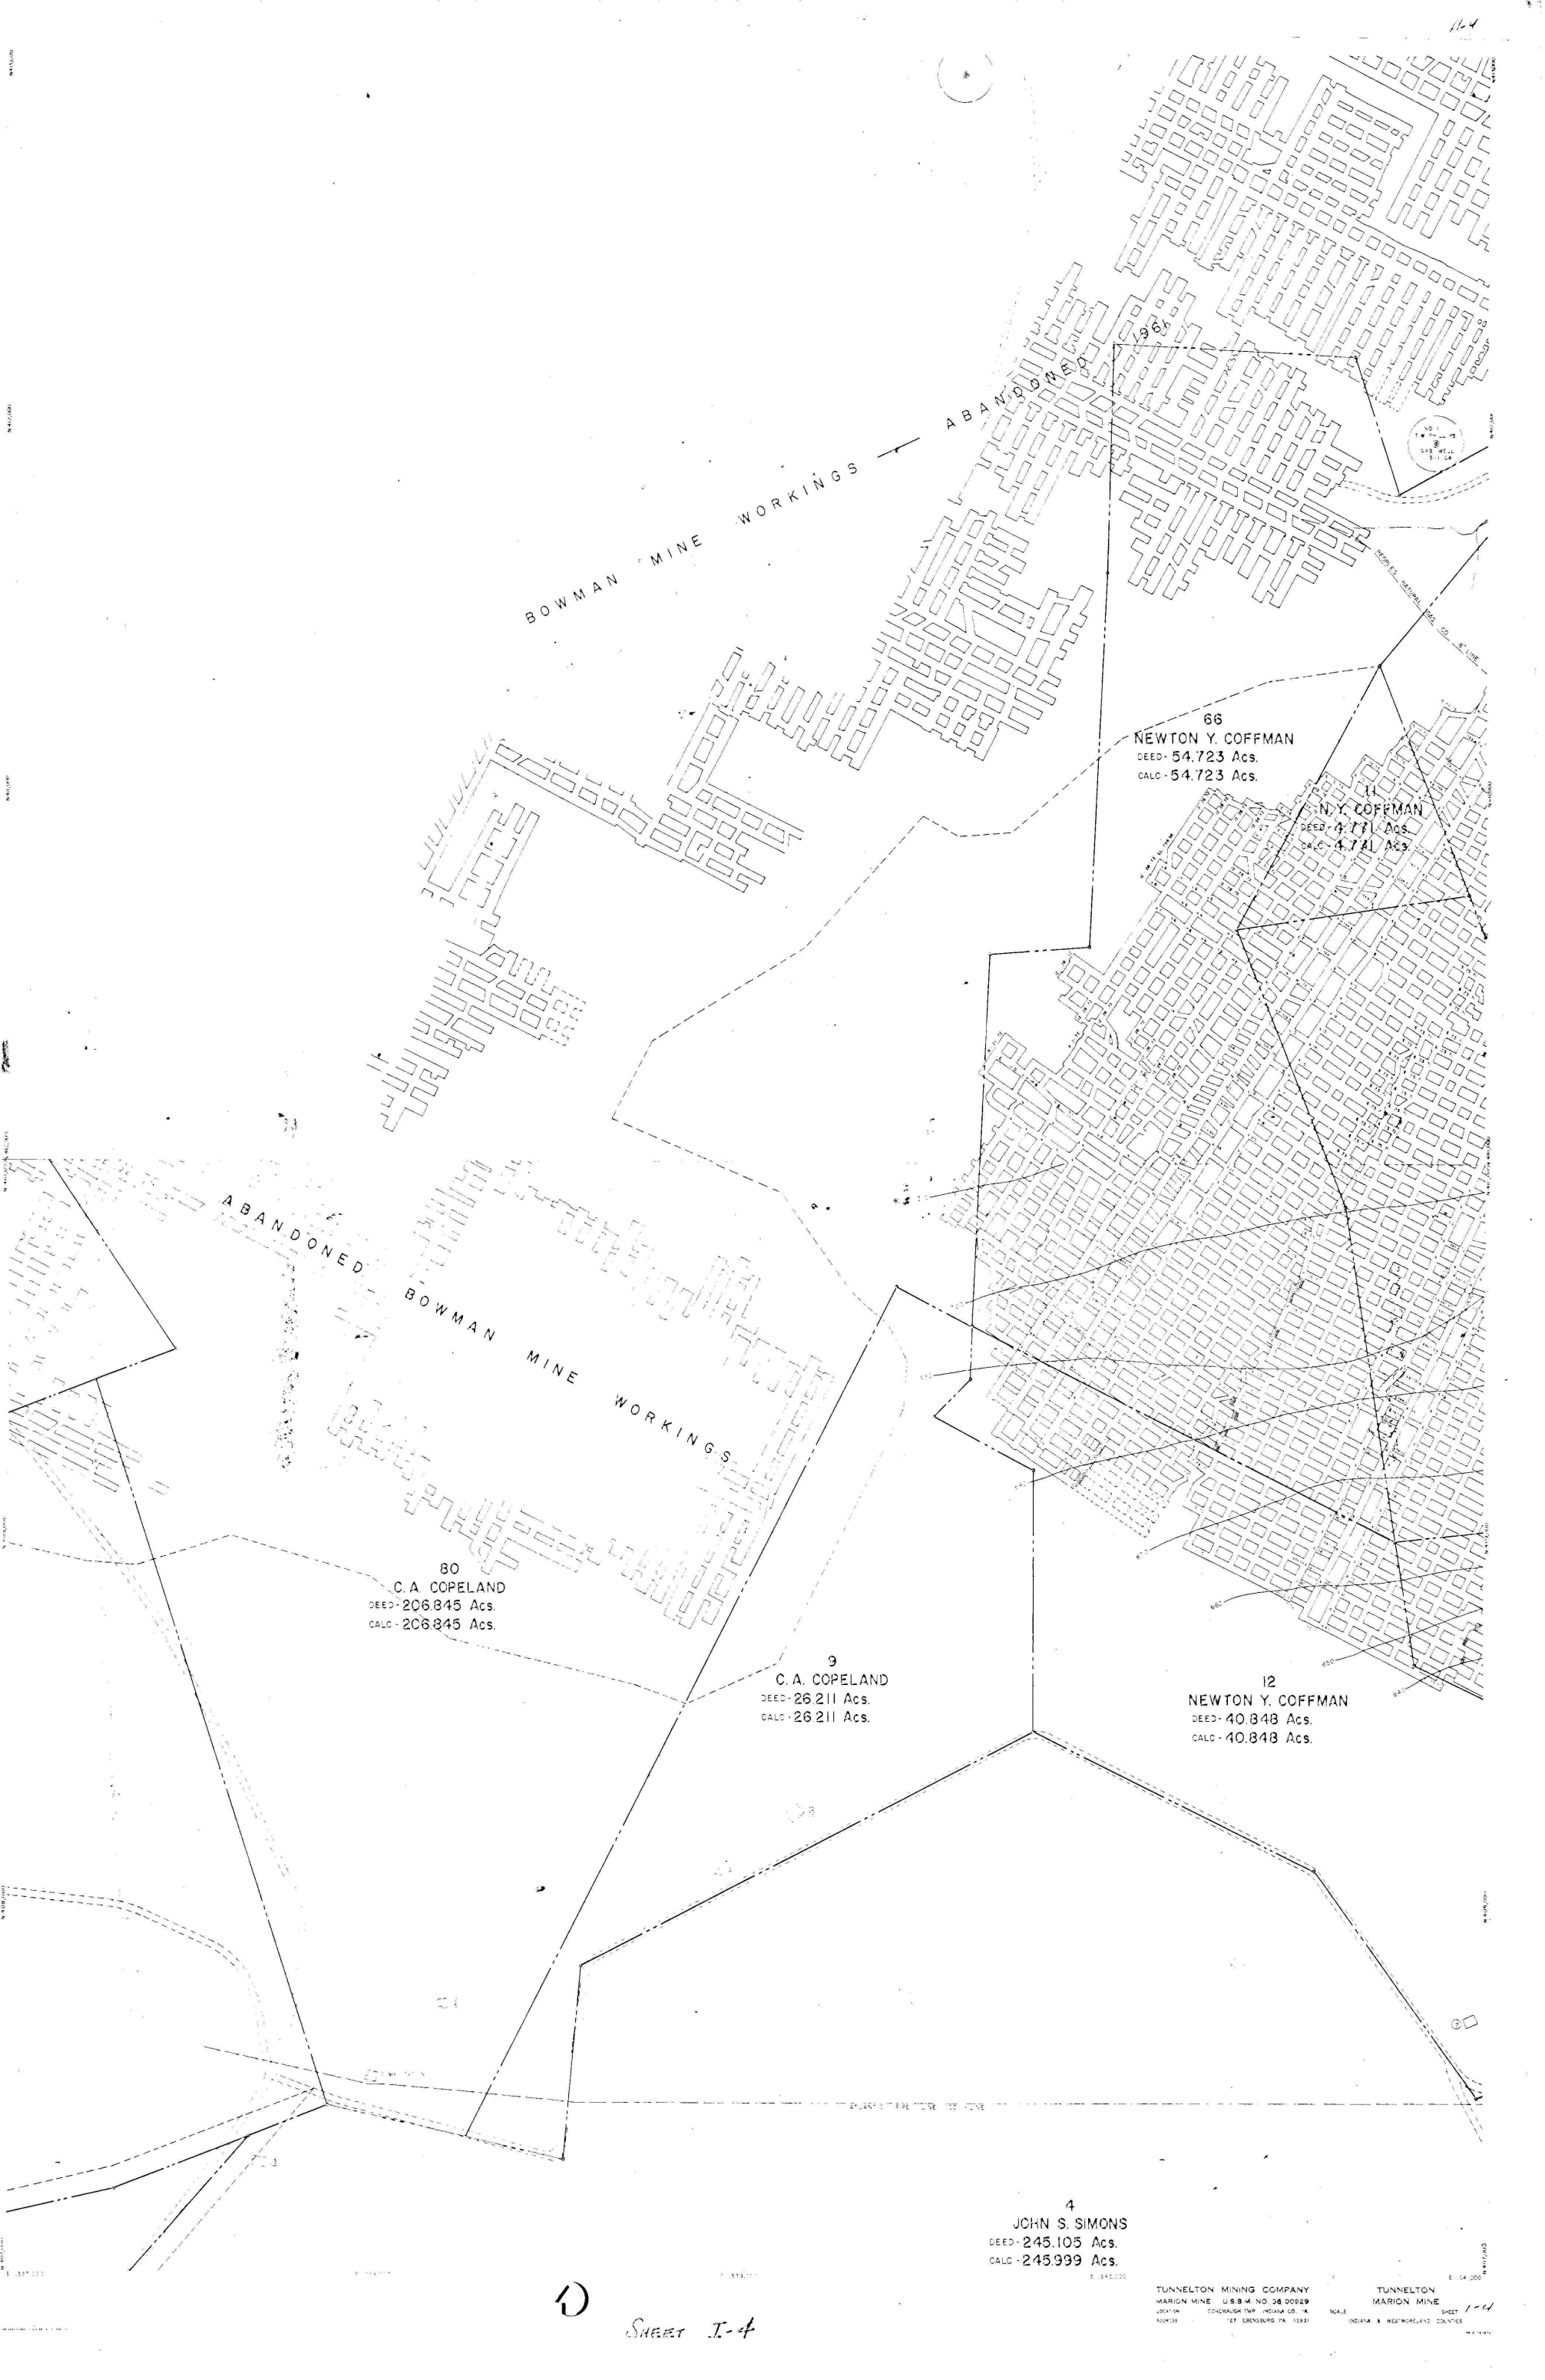

BOWMAN MINE WORKINGS

ABANDONED BOWMAN MINE WORKINGS

ABANDONED BOWMAN MINE WORKINGS

66
NEWTON Y. COFFMAN
DEED- 54.723 Acs.
CALC- 54.723 Acs.

11
N.Y. COFFMAN
DEED- 4.771 Acs.
CALC- 4.771 Acs.

80
C.A. COPELAND
DEED- 206.845 Acs.
CALC- 206.845 Acs.

9
C.A. COPELAND
DEED- 26.211 Acs.
CALC- 26.211 Acs.

12
NEWTON Y. COFFMAN
DEED- 40.848 Acs.
CALC- 40.848 Acs.

4
JOHN S. SIMONS
DEED- 245.105 Acs.
CALC- 245.999 Acs.

TUNNELTON MINING COMPANY
MARION MINE U.S.M. NO. 26 00829
LOCATION: COVINGTON TWP. INDIANA CO. IN.
ACQ. 1938 127 EBERSBURG, PA. 15931

TUNNELTON MARION MINE
SCALE: INDIANA & WESTMORELAND COUNTIES
SHEET 1-4

4
SHEET 1-4