


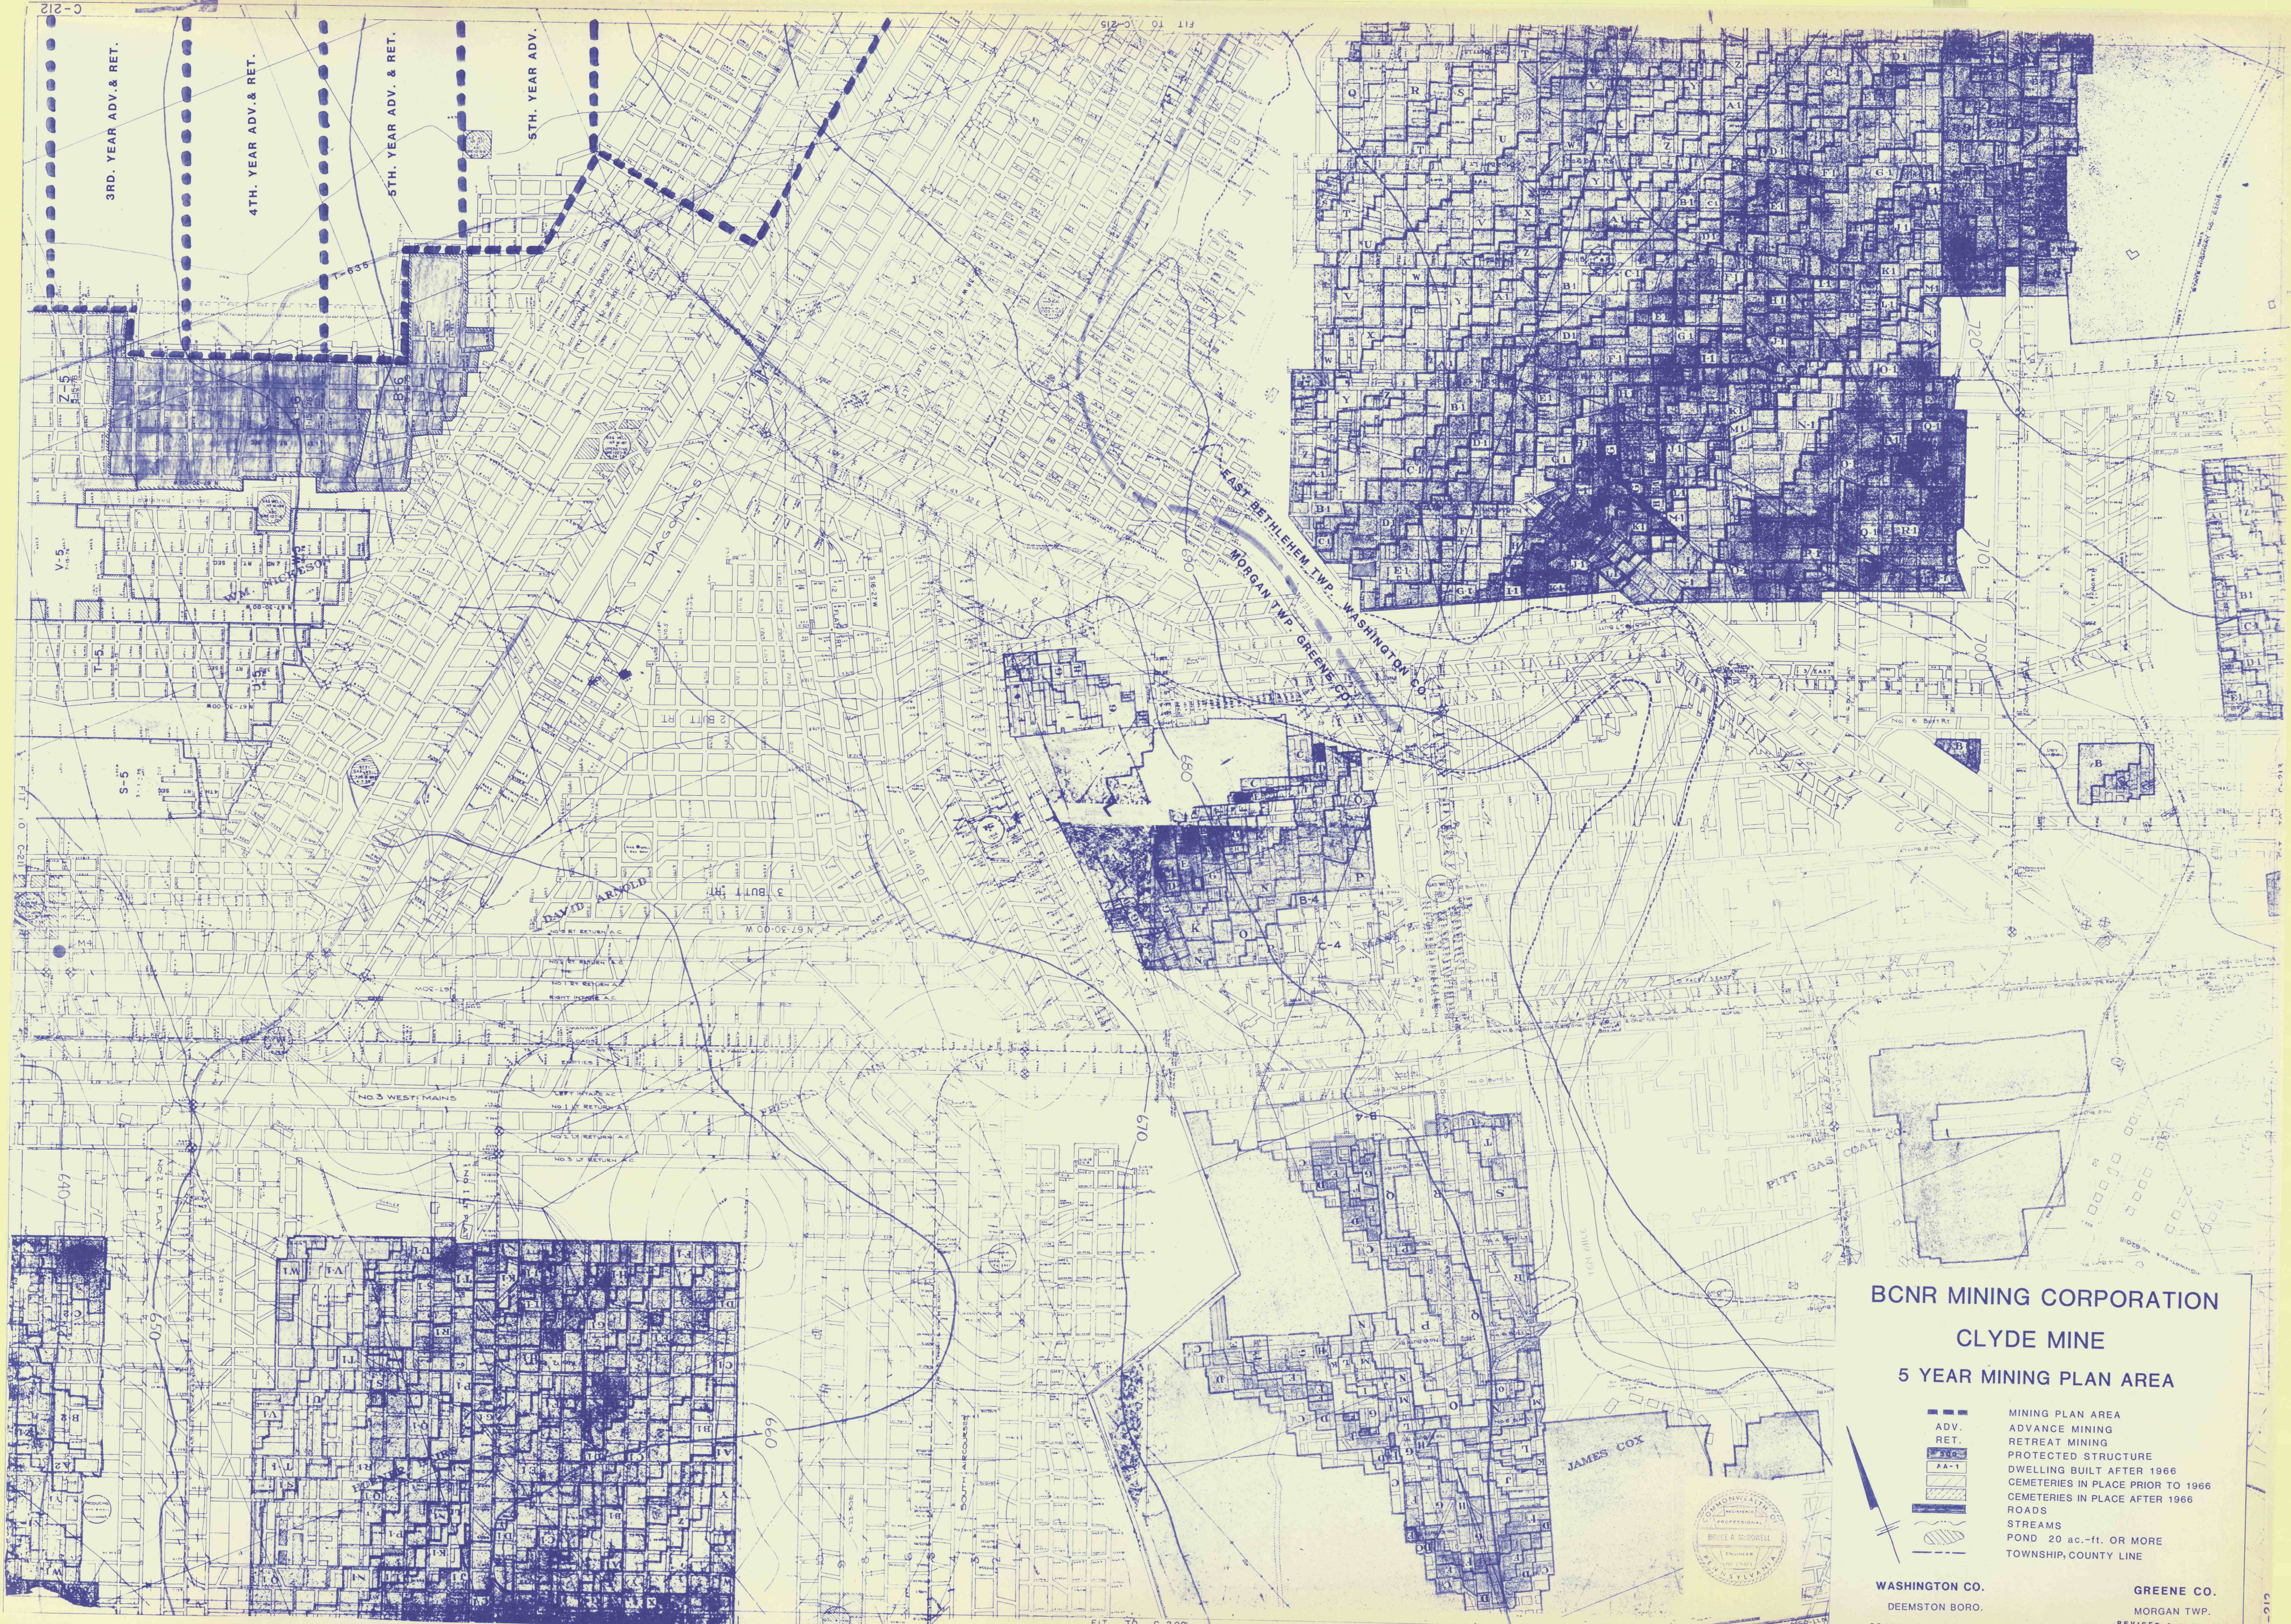

BCNR MINING CORPORATION
CLYDE MINE
5 YEAR MINING PLAN AREA

- ADV. MINING
- RET. MINING
- PROTECTED STRUCTURE
- DWELLING BUILT AFTER 1966
- CEMETERIES IN PLACE PRIOR TO 1966
- CEMETERIES IN PLACE AFTER 1966
- ROADS
- STREAMS
- POND 20 ac.-ft. OR MORE
- TOWNSHIP, COUNTY LINE

WASHINGTON CO.
DEEMSTON BORO.
SCALE 1" = 200 FT.
EXHIBIT A

GREENE CO.
MORGAN TWP.
REVISED 2-3-88
AUGUST 31, 1984