


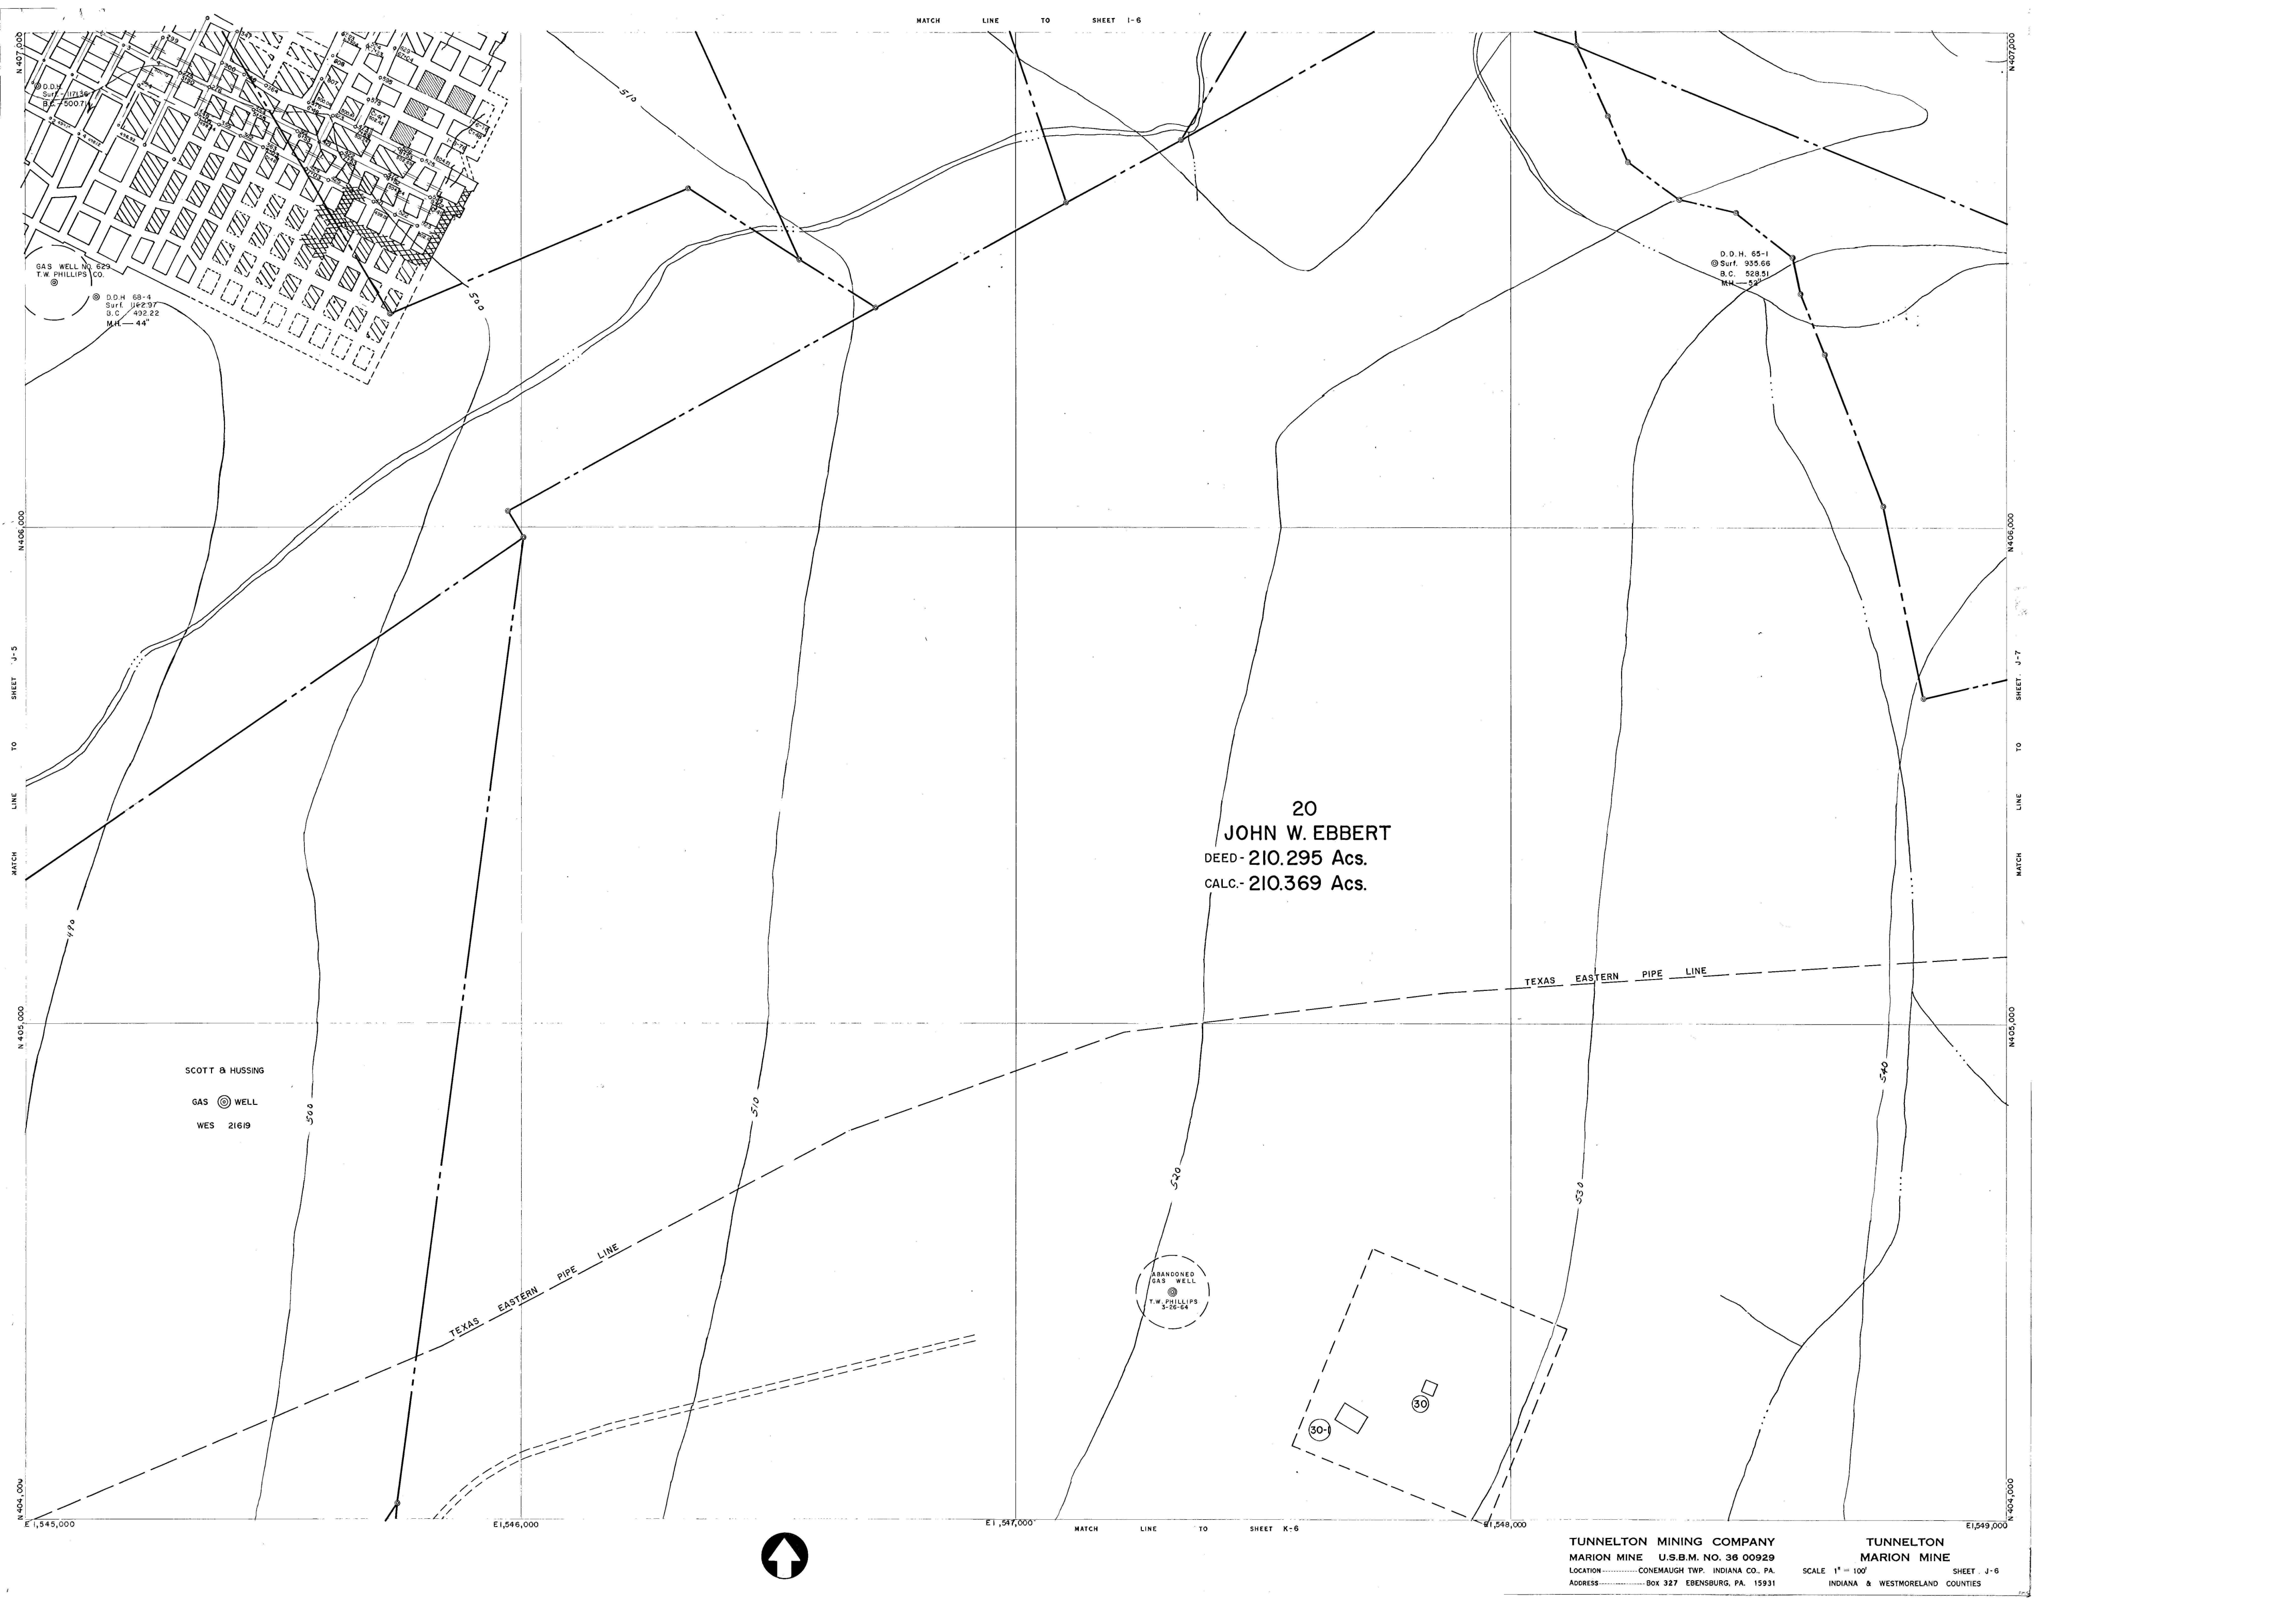

MATCH LINE TO SHEET I-6

20
JOHN W. EBBERT
DEED - 210.295 Acs.
CALC. - 210.369 Acs.

D.D.H. 65-1
@ Surf. 935.66
B.C. 528.51
W.H. 528.51

GAS WELL NO. 629
T.W. PHILLIPS CO.
D.D.H. 68-4
@ Surf. 492.22
B.C. 492.22
W.H. 44"

SCOTT & HUSSING
GAS @ WELL
WES 21619

ABANDONED
GAS WELL
T.W. PHILLIPS
5-26-64

TEXAS EASTERN PIPE LINE

TEXAS EASTERN PIPE LINE

TUNNELTON MINING COMPANY
MARION MINE U.S.B.M. NO. 36 00929
LOCATION.....CONEMAUGH TWP. INDIANA CO., PA.
ADDRESS.....Box 327 EBENSBURG, PA. 15931

TUNNELTON
MARION MINE
SCALE 1" = 100'
INDIANA & WESTMORELAND COUNTIES

SHEET J-6

