


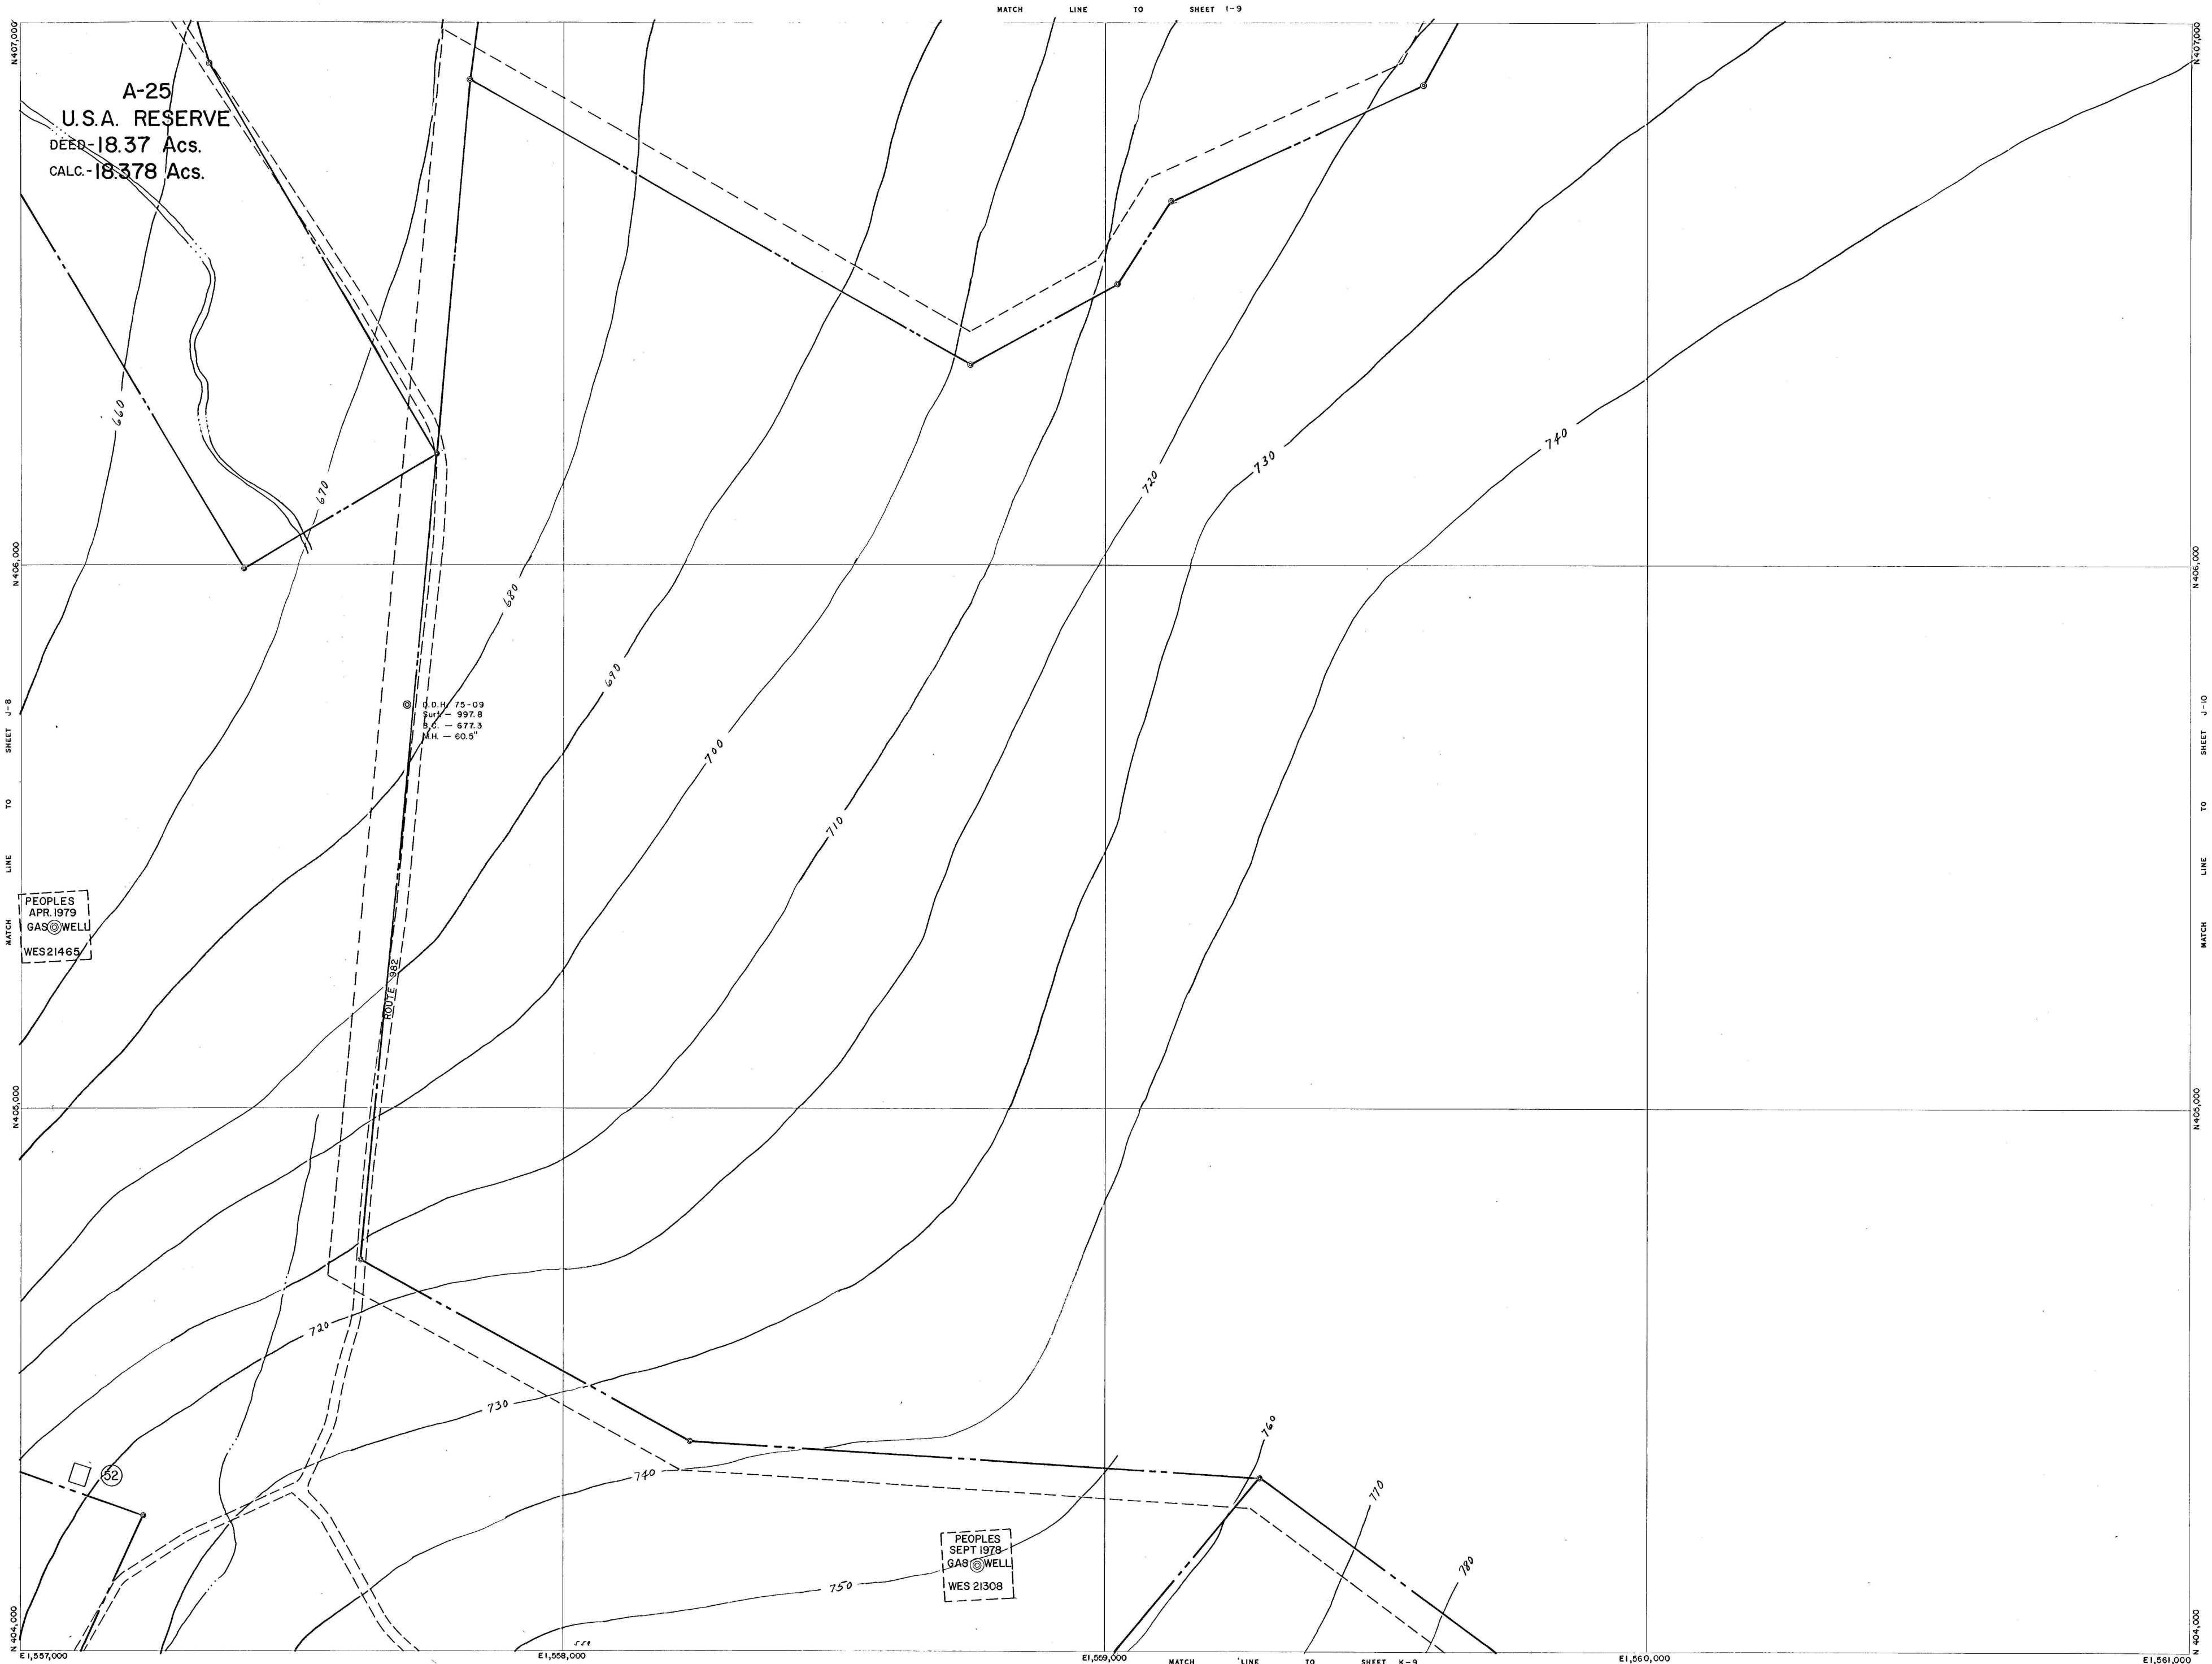

A-25
U.S.A. RESERVE
DEED - 18.37 Acs.
CALC. - 18.378 Acs.

Q.D.H. 75-09
SURF - 997.8
B.C. - 677.3
M.H. - 60.5'

PEOPLES
APR 1979
GAS WELL
WES 21465

PEOPLES
SEPT 1978
GAS WELL
WES 21308



TUNNELTON MINING COMPANY
MARION MINE U.S.B.M. NO. 36 00929
LOCATION..... CONEMAUGH TWP. INDIANA CO. PA.
ADDRESS..... BOX 327 EBENSBURG, PA. 15931

TUNNELTON
MARION MINE
SCALE 1" = 100'
INDIANA & WESTMORELAND COUNTIES