


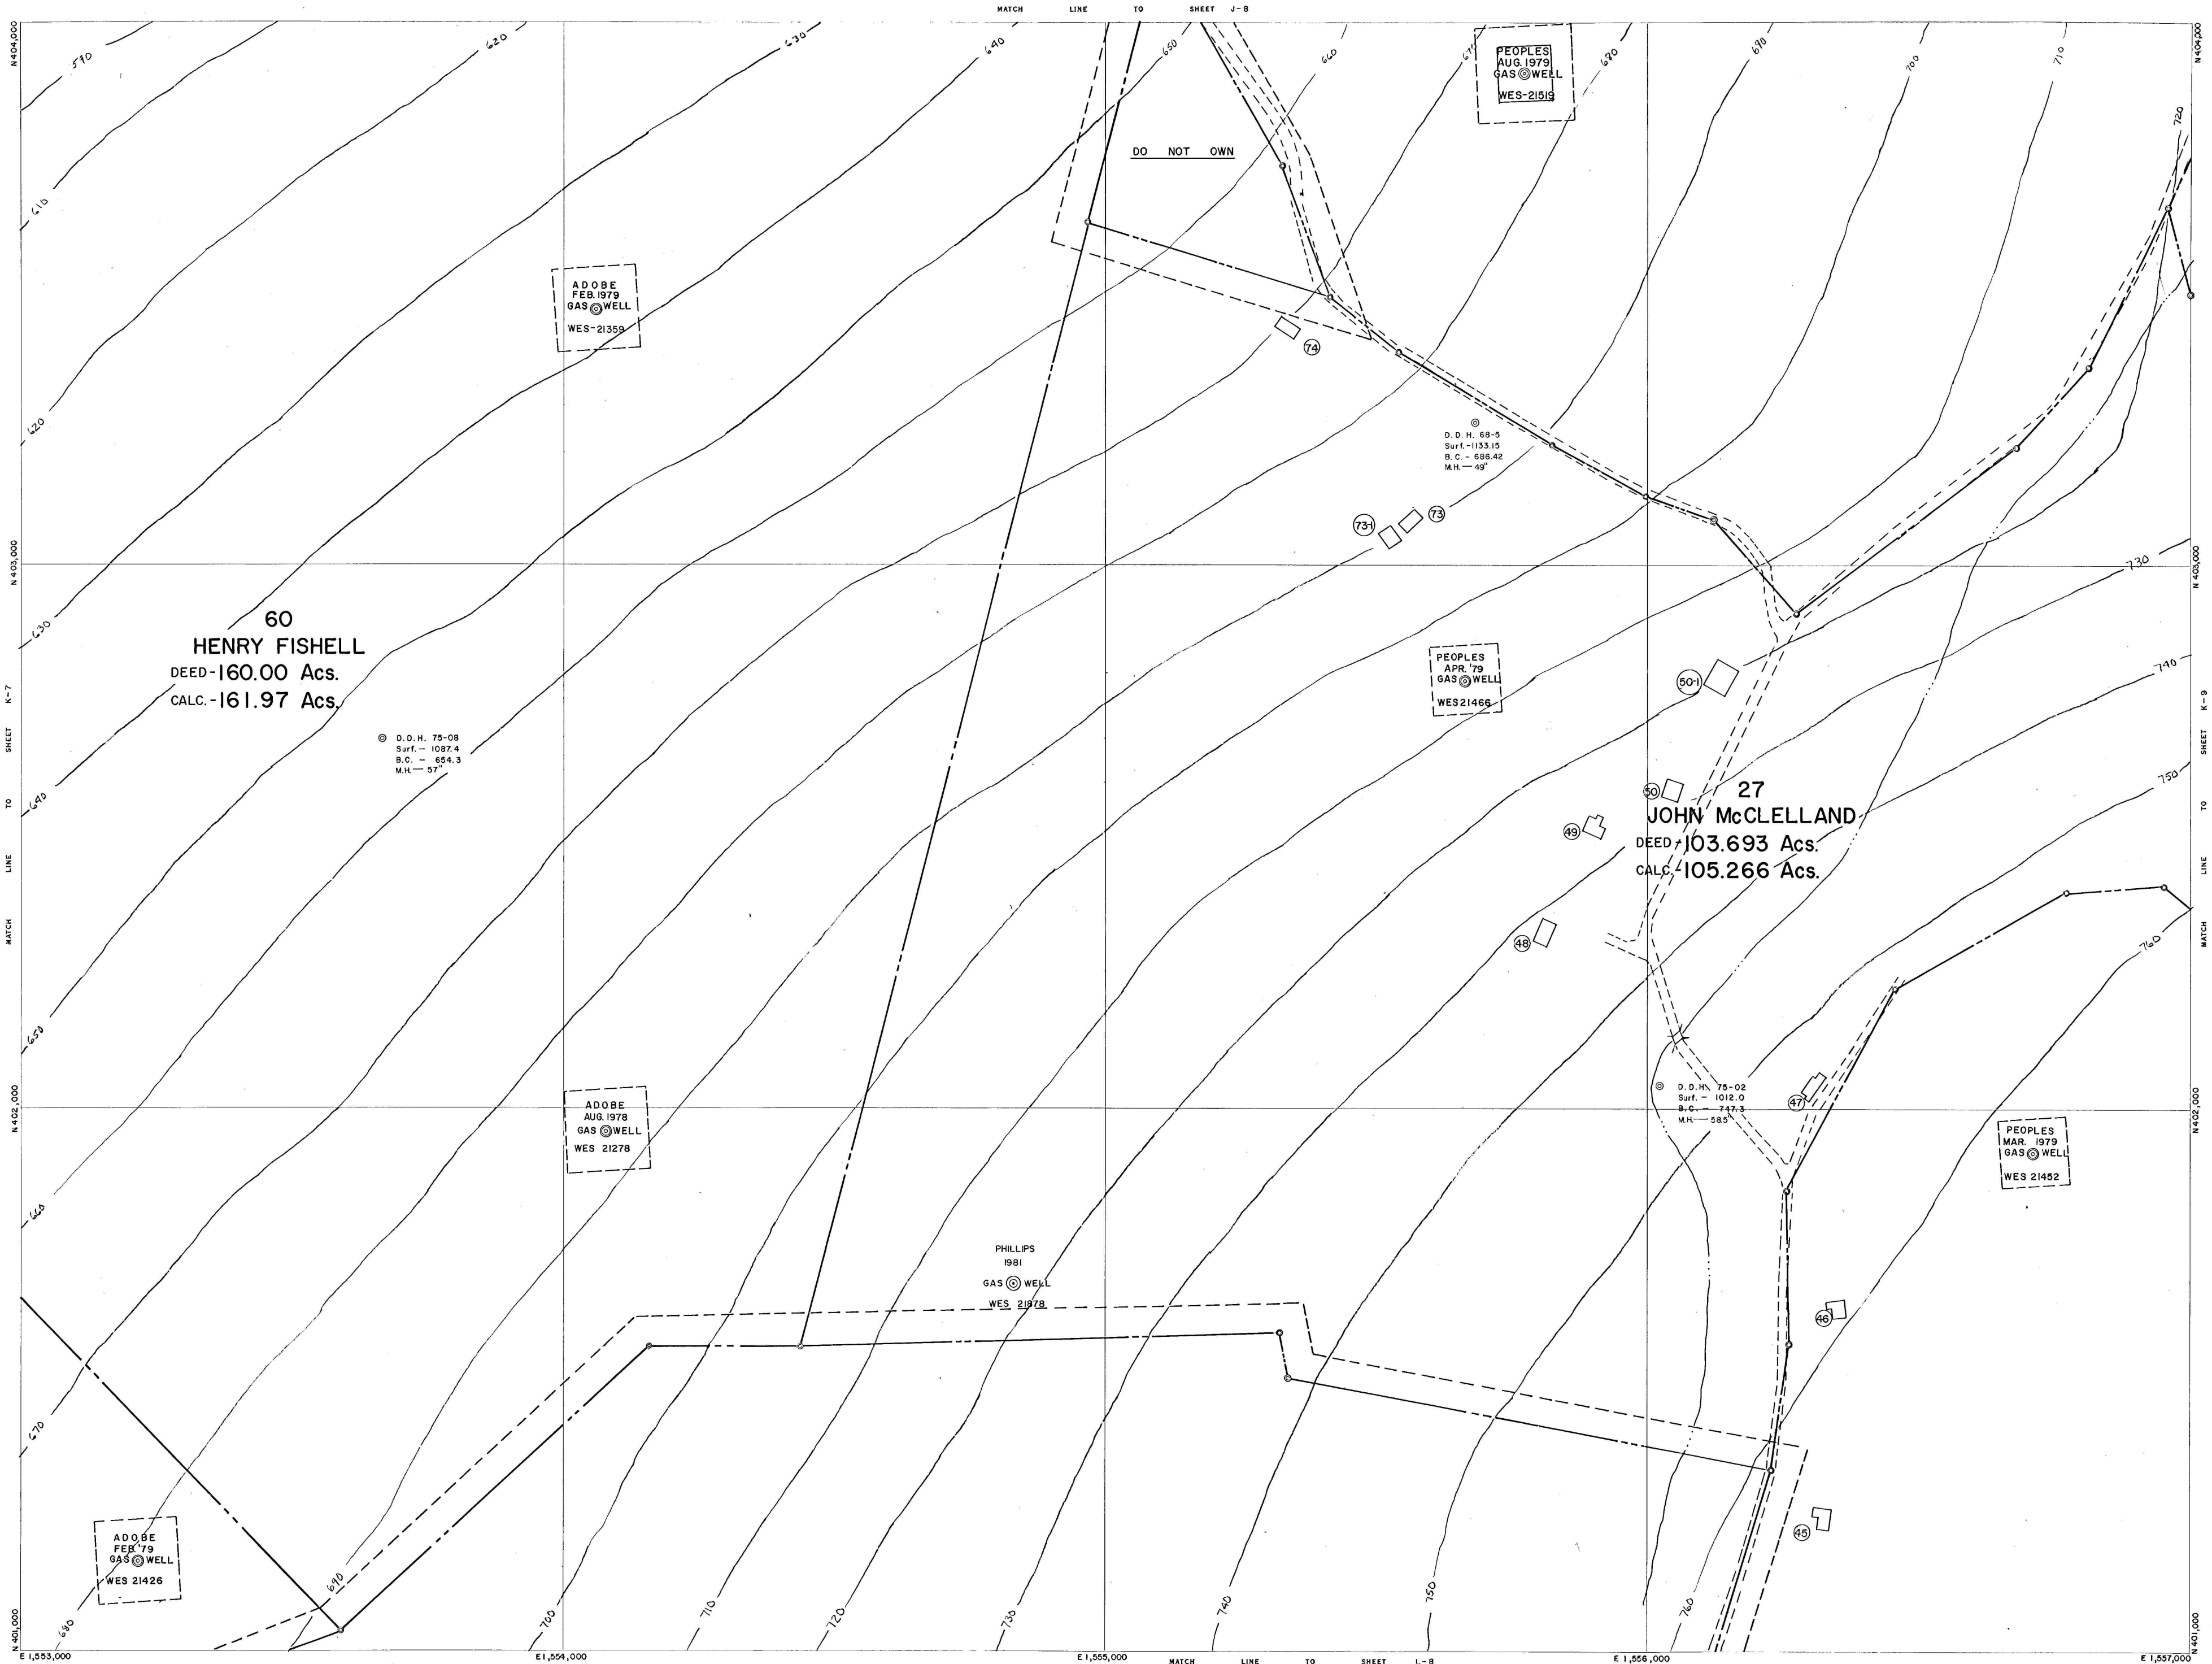

60
HENRY FISHELL
DEED - 160.00 Ac.
CALC. - 161.97 Ac.

27
JOHN McCLELLAND
DEED - 103.693 Ac.
CALC. - 105.266 Ac.

TUNNELTON MINING COMPANY
MARION MINE U.S.B.M. NO. 38 00929
LOCATION - CONEMAUGH TWP. INDIANA CO. PA.
ADDRESS - BOX 327 EBERSBURG, PA. 15931

TUNNELTON
MARION MINE
SCALE 1" = 100'
INDIANA & WESTMORELAND COUNTIES

SHEET K-8