


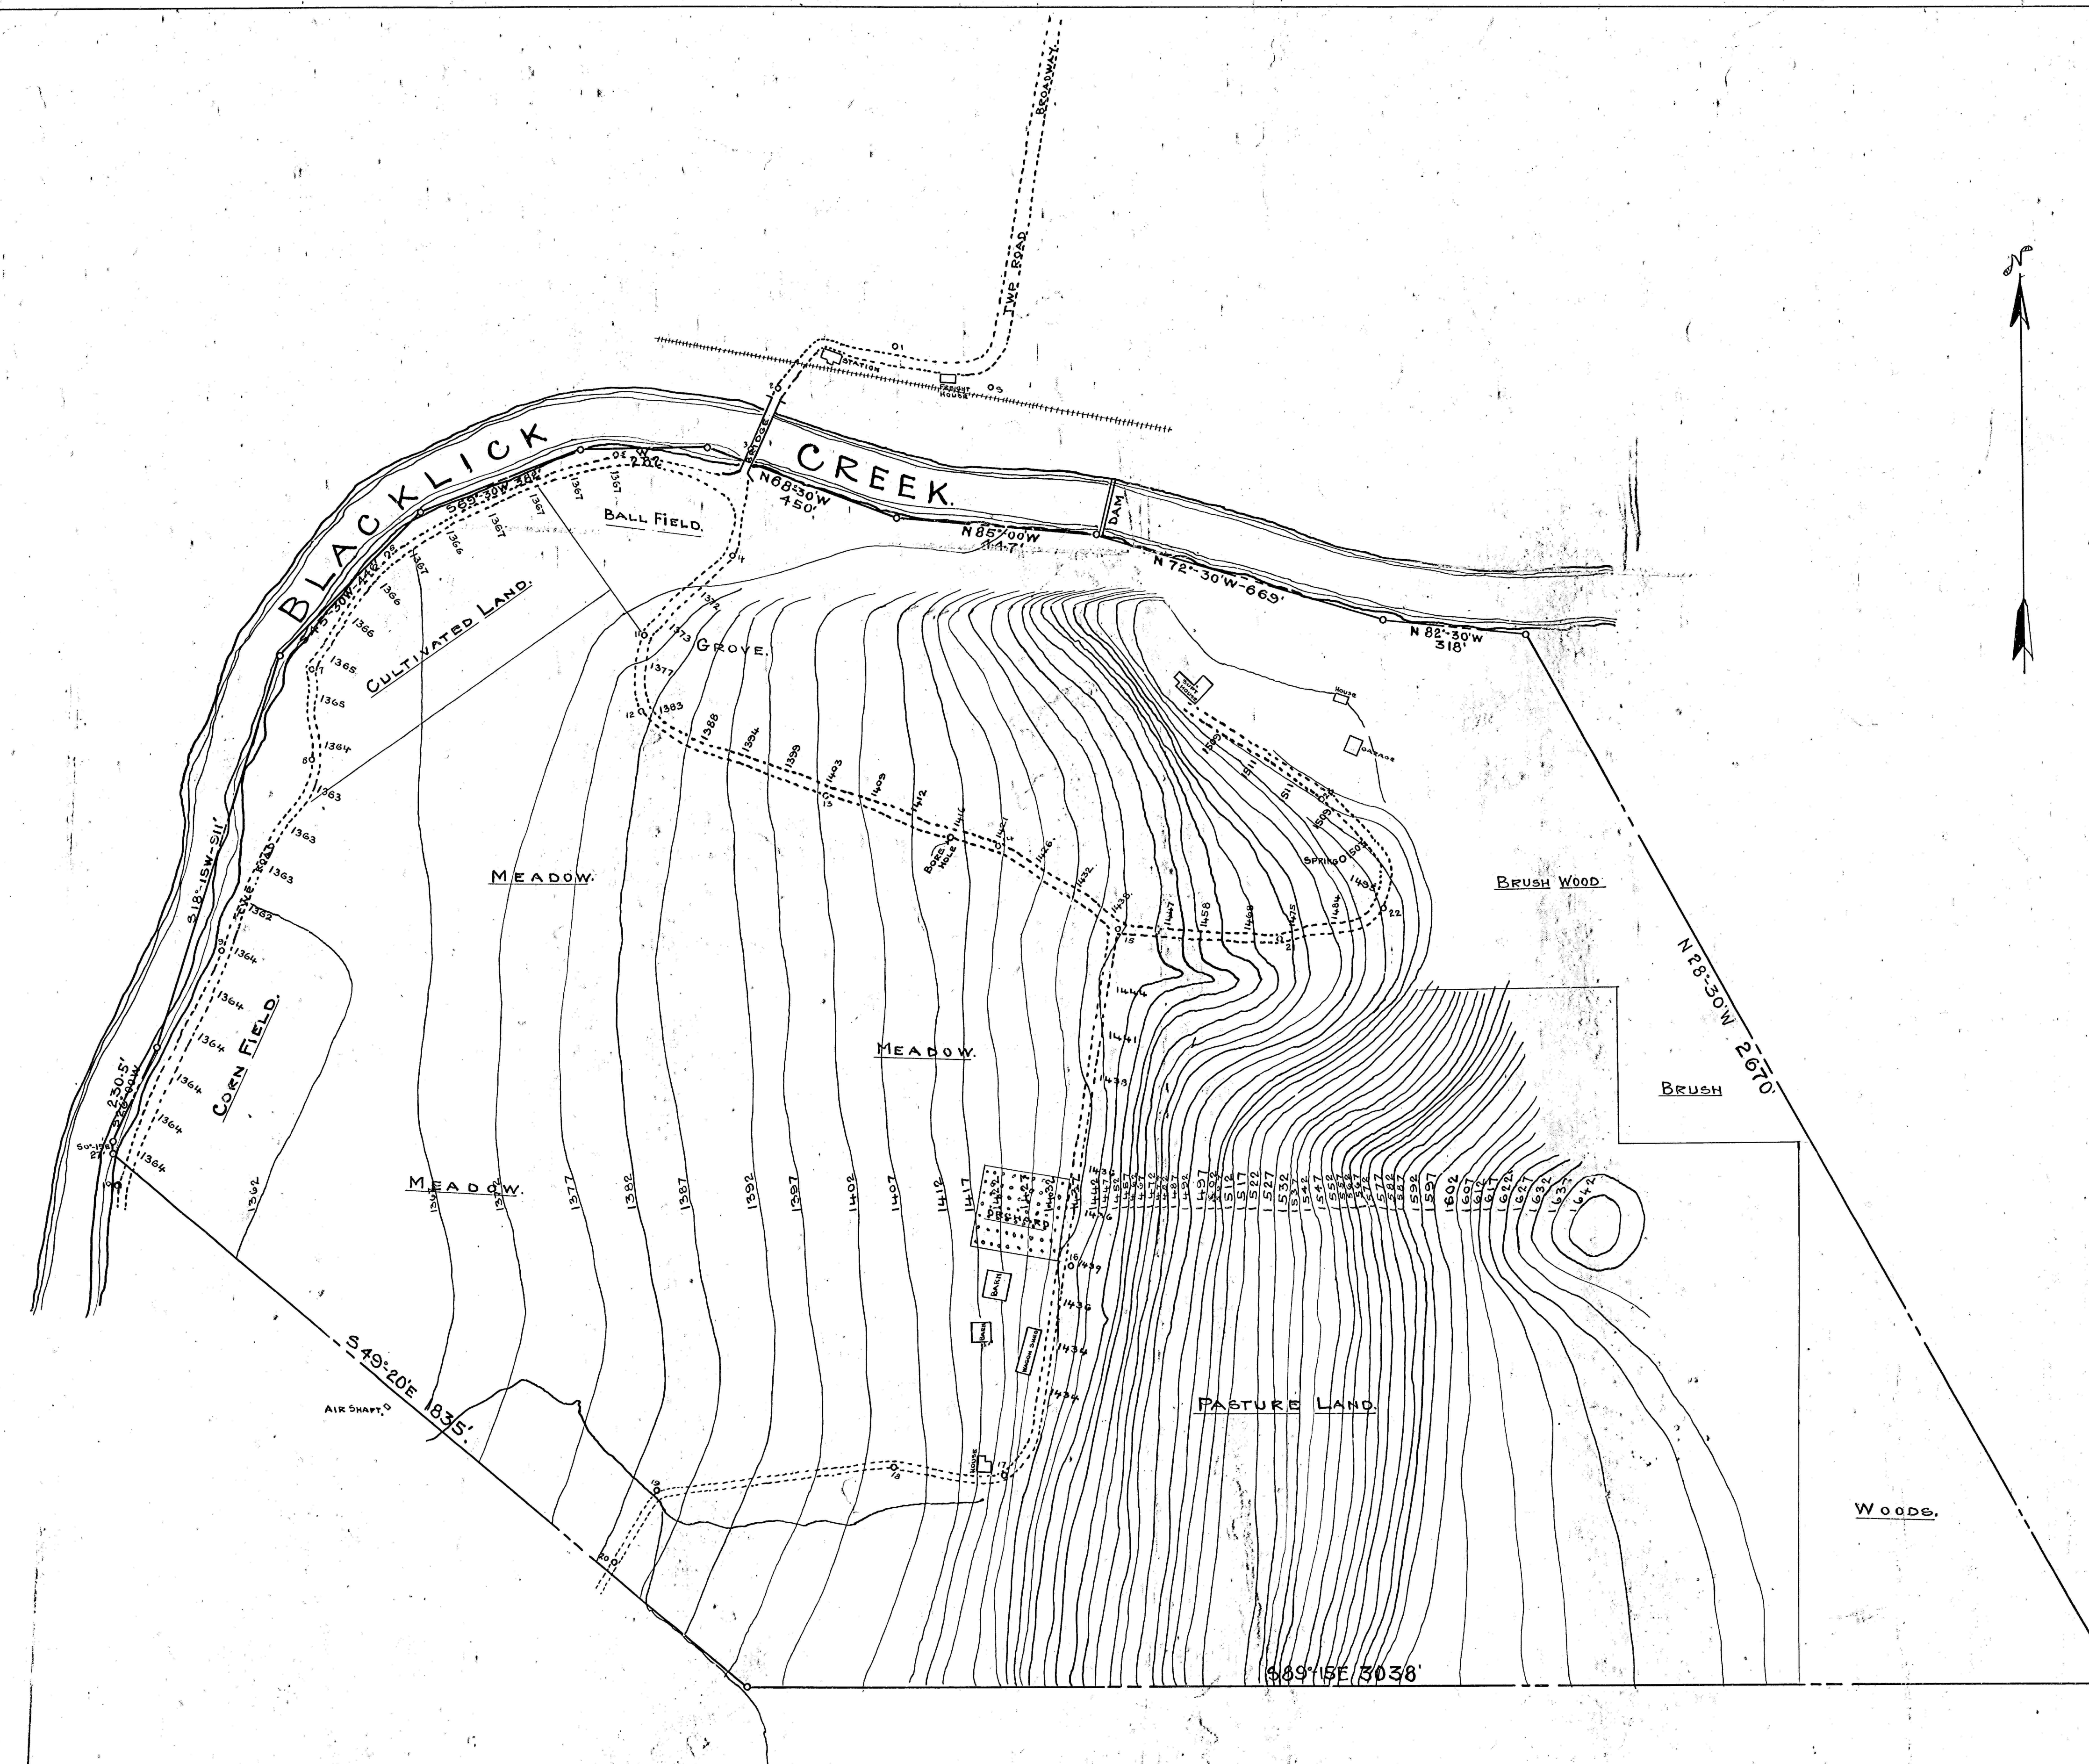

LACKAWANNA COAL & COKE CO.
 WEHRUM PA.
 TOPOGRAPHIC SURVEY OF TRACT
 DEED NO 73 IN FEE 191.55 ACRES.
 DATE MAY 28, 1921. SCALE 1"=200 FT.