




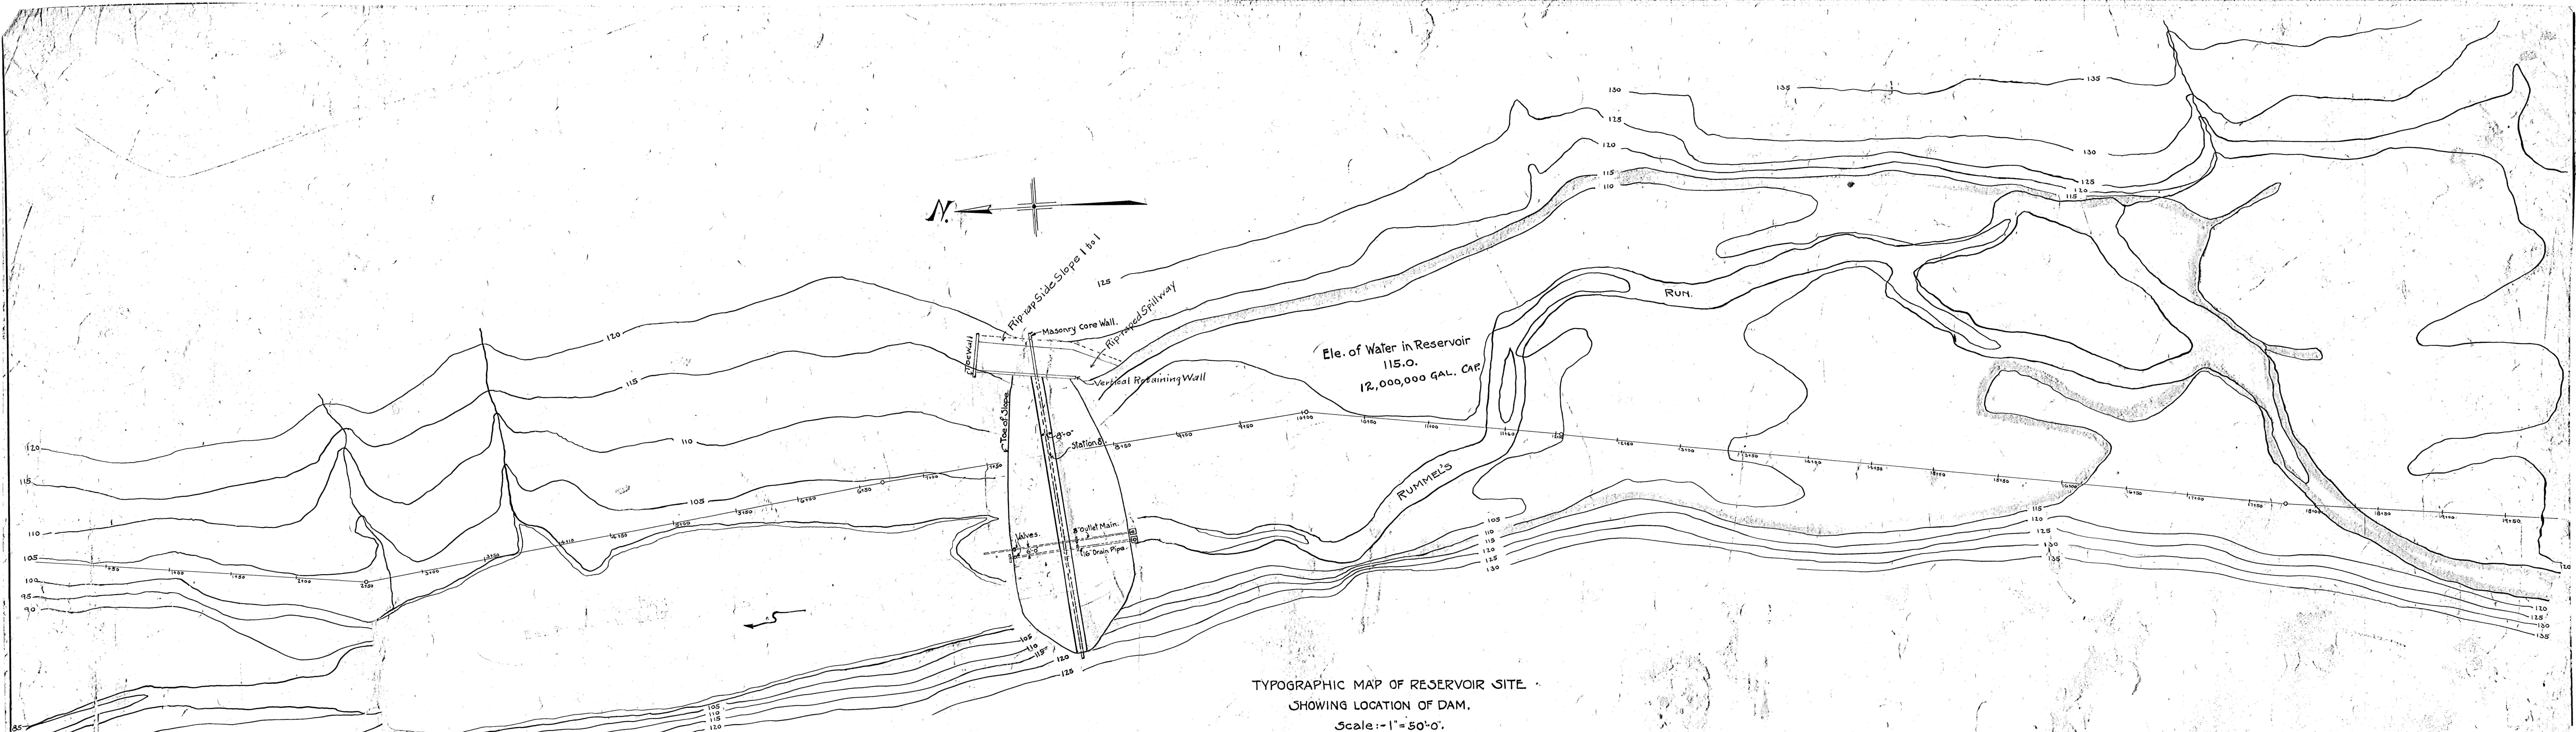


TOPOGRAPHIC MAP OF RESERVOIR SITE.
SHOWING LOCATION OF DAM.
Scale: - 1" = 50'-0".

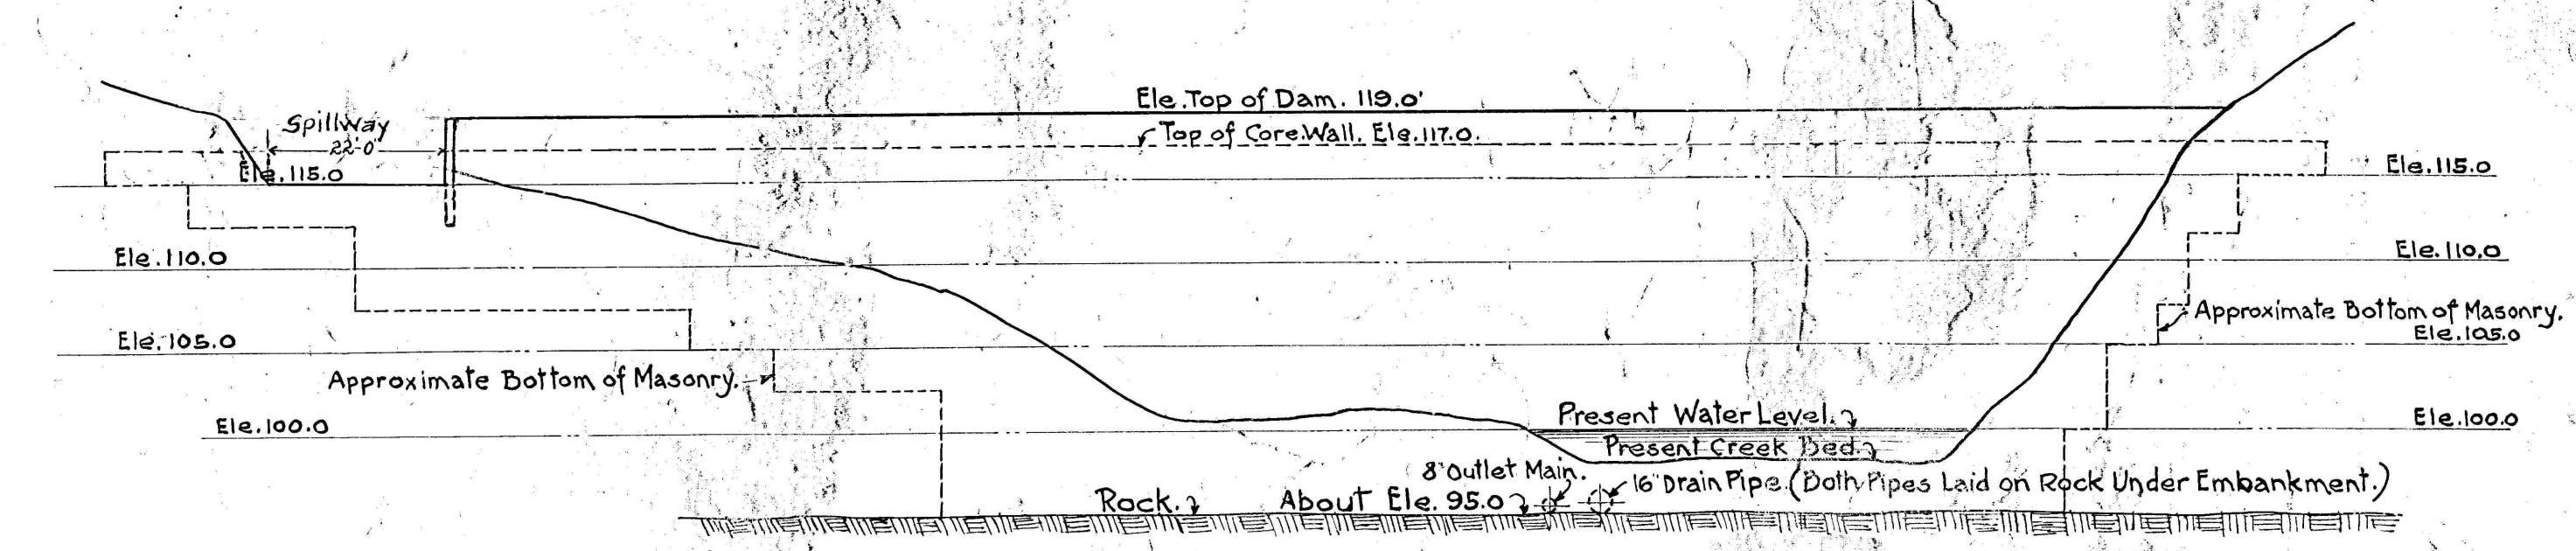

SECTION ACROSS VALLEY AT DAM SITE.
LOOKING UPSTREAM.
Scale: Vertical - 1" = 10 ft.
" Horiz. - 1" = 20 ft.

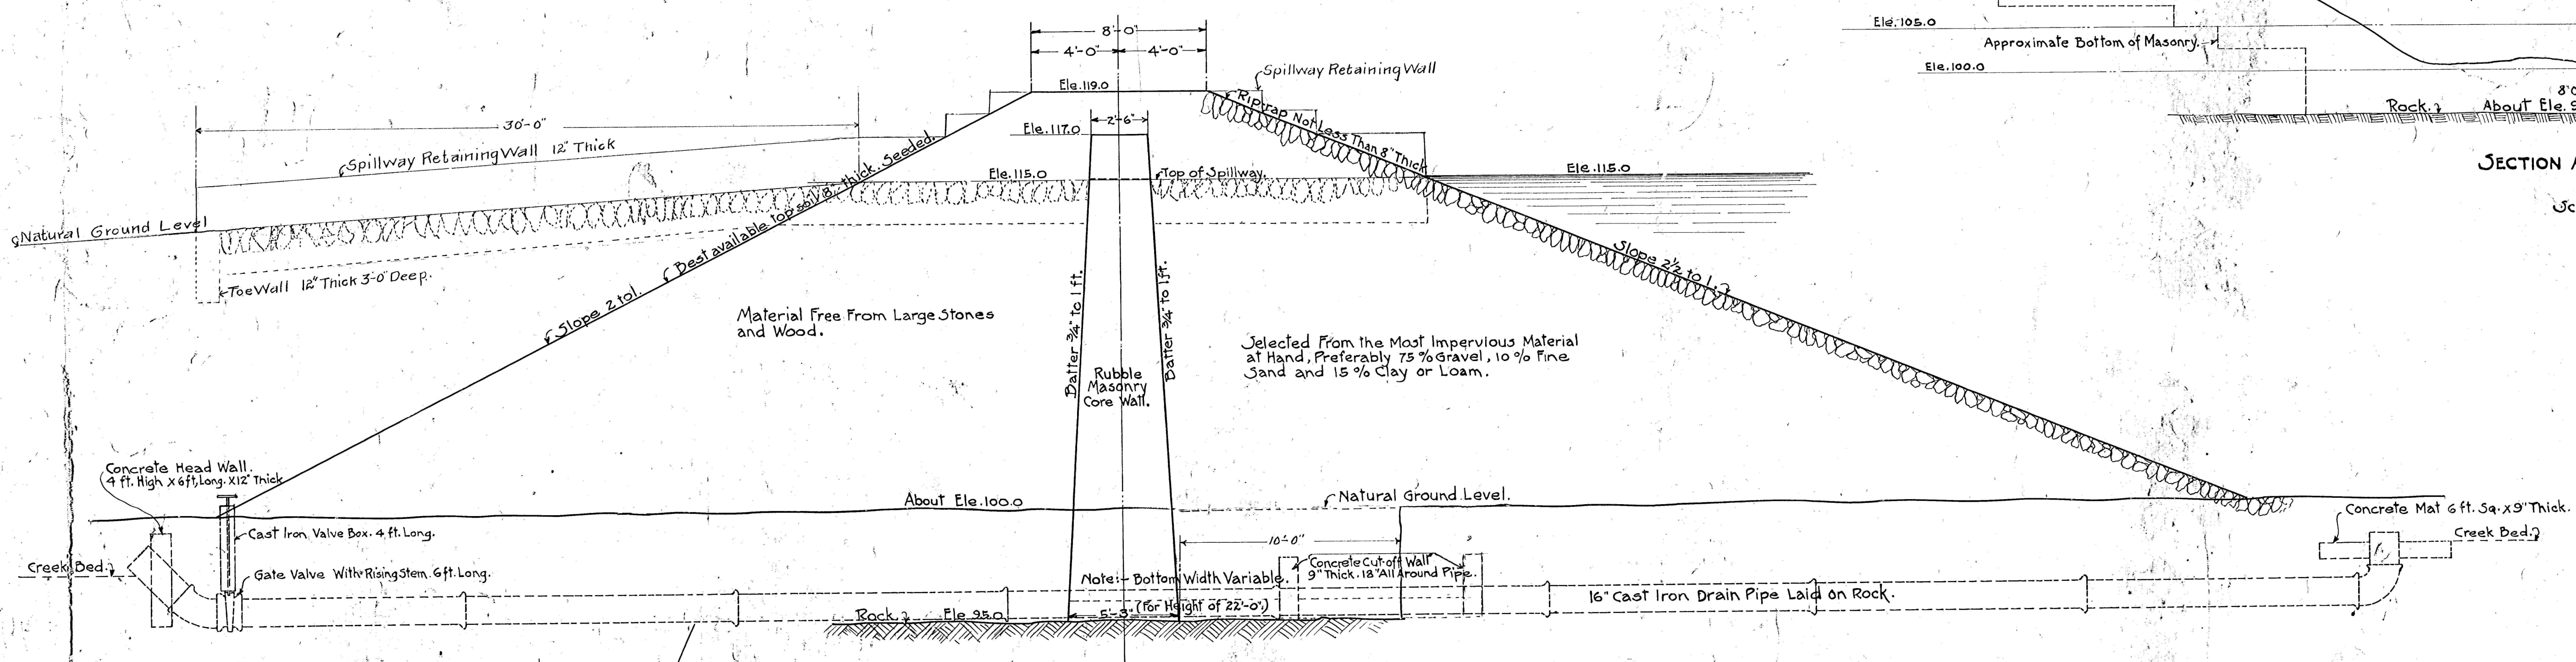

TYPICAL CROSS-SECTION OF DAM.
Scale: - 1" = 4 Ft.

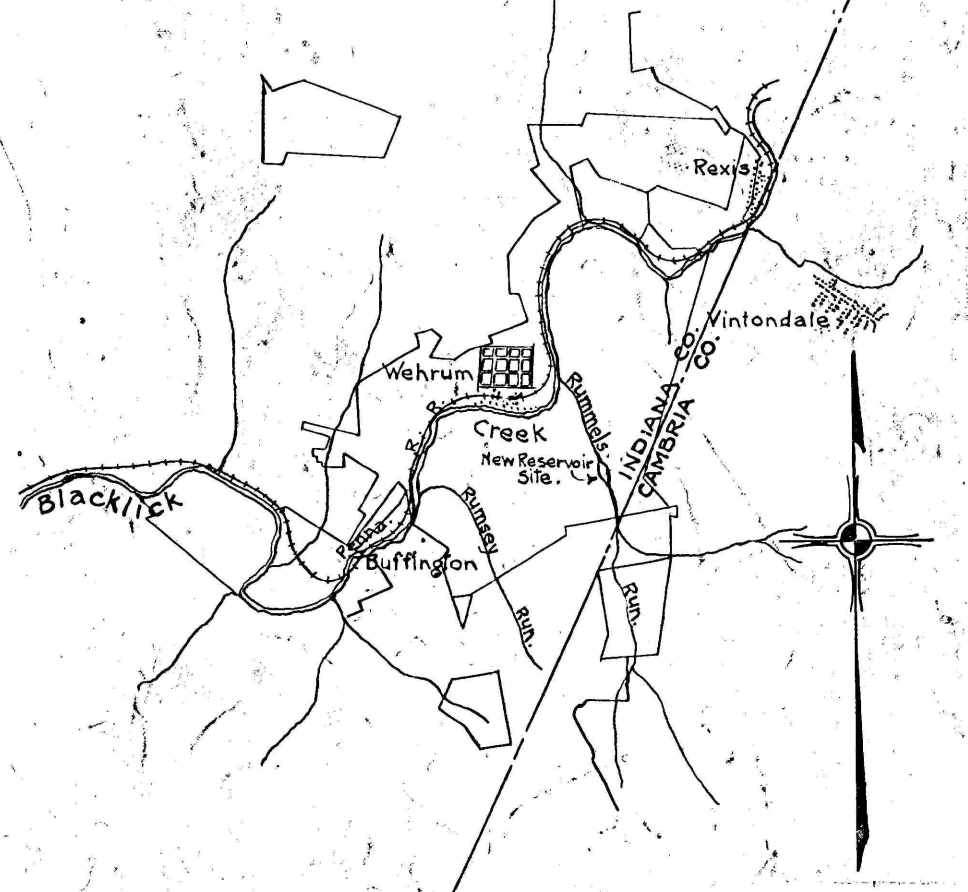

LOCATION MAP.
Scale: - 1" = 1 Mile.

APPROXIMATE QUANTITIES:

6 Acres	Cleaning and Grubbing
4400 cu. Yds.	Embankment
10 cu. Yds.	Concrete
580 cu. Yds.	Rubble Masonry
7000 Sq. ft.	Rip-rap
108 Lin. ft.	16" Cast Iron Pipe
700 Lin. ft.	8" "
	Spillway

John H. Hyslop
Contractor
William H. Hyslop
Chief Engineer

EARTH DAM & RESERVOIR.
Located on Rummels Run Near Wehrum, Pa.
Topographic Map of Site and Detail Plan and Sections
Lackawanna Iron & Steel Co.
Buffalo, N. Y. Aug. 20, 1914
Scale: - Indicated

28109