




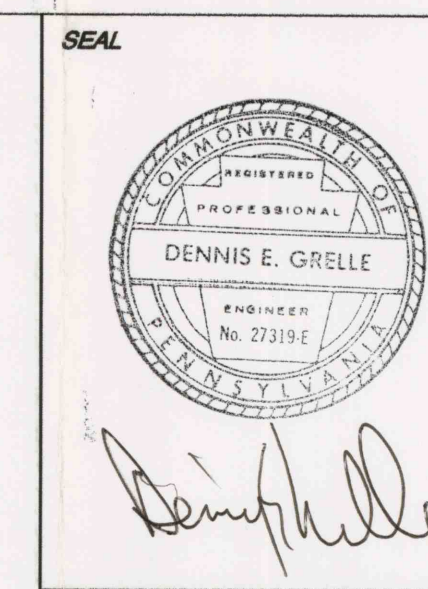


ROSEBUD MINING COMPANY
R.D. 9 Box 379A Kittanning, PA. 16201

ROSEBUD #3 MINE
Clarion Coal Seam
Perry & East Brady Townships Armstrong County

EXHIBIT 19.3
SUBSIDENCE CONTROL PLAN MAP
SHEET 2 of 2
Drawn By: DEG Drawing/Revision Date: July 26, 1999

- LEGEND
- UNDERGROUND PERMIT BOUNDARY
 - SURFACE ACTIVITY SITE BOUNDARY
 - BARRIER ZONE - NO MINING
 - OCCUPIED DWELLING
 - UNOCCUPIED STRUCTURE b-barn g-garage s-shed
 - PROPERTY LINE
 - KEY TO INDIVIDUAL PROPERTY OWNERS
 - PERENNIAL STREAM
 - INTERMITTENT STREAM
 - GASWELL
 - 100' COVER LINE
 - COAL SEAM OUTCROP
 - CLARION COAL STRUCTURAL CONTOUR
 - ADVERSE PROPERTY NO MINING UNTIL LEASE IS OBTAINED

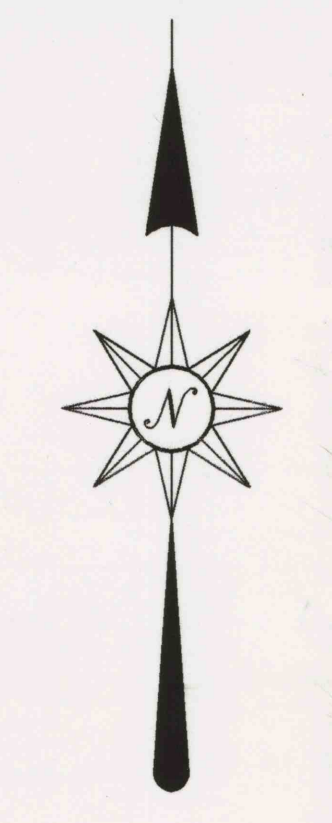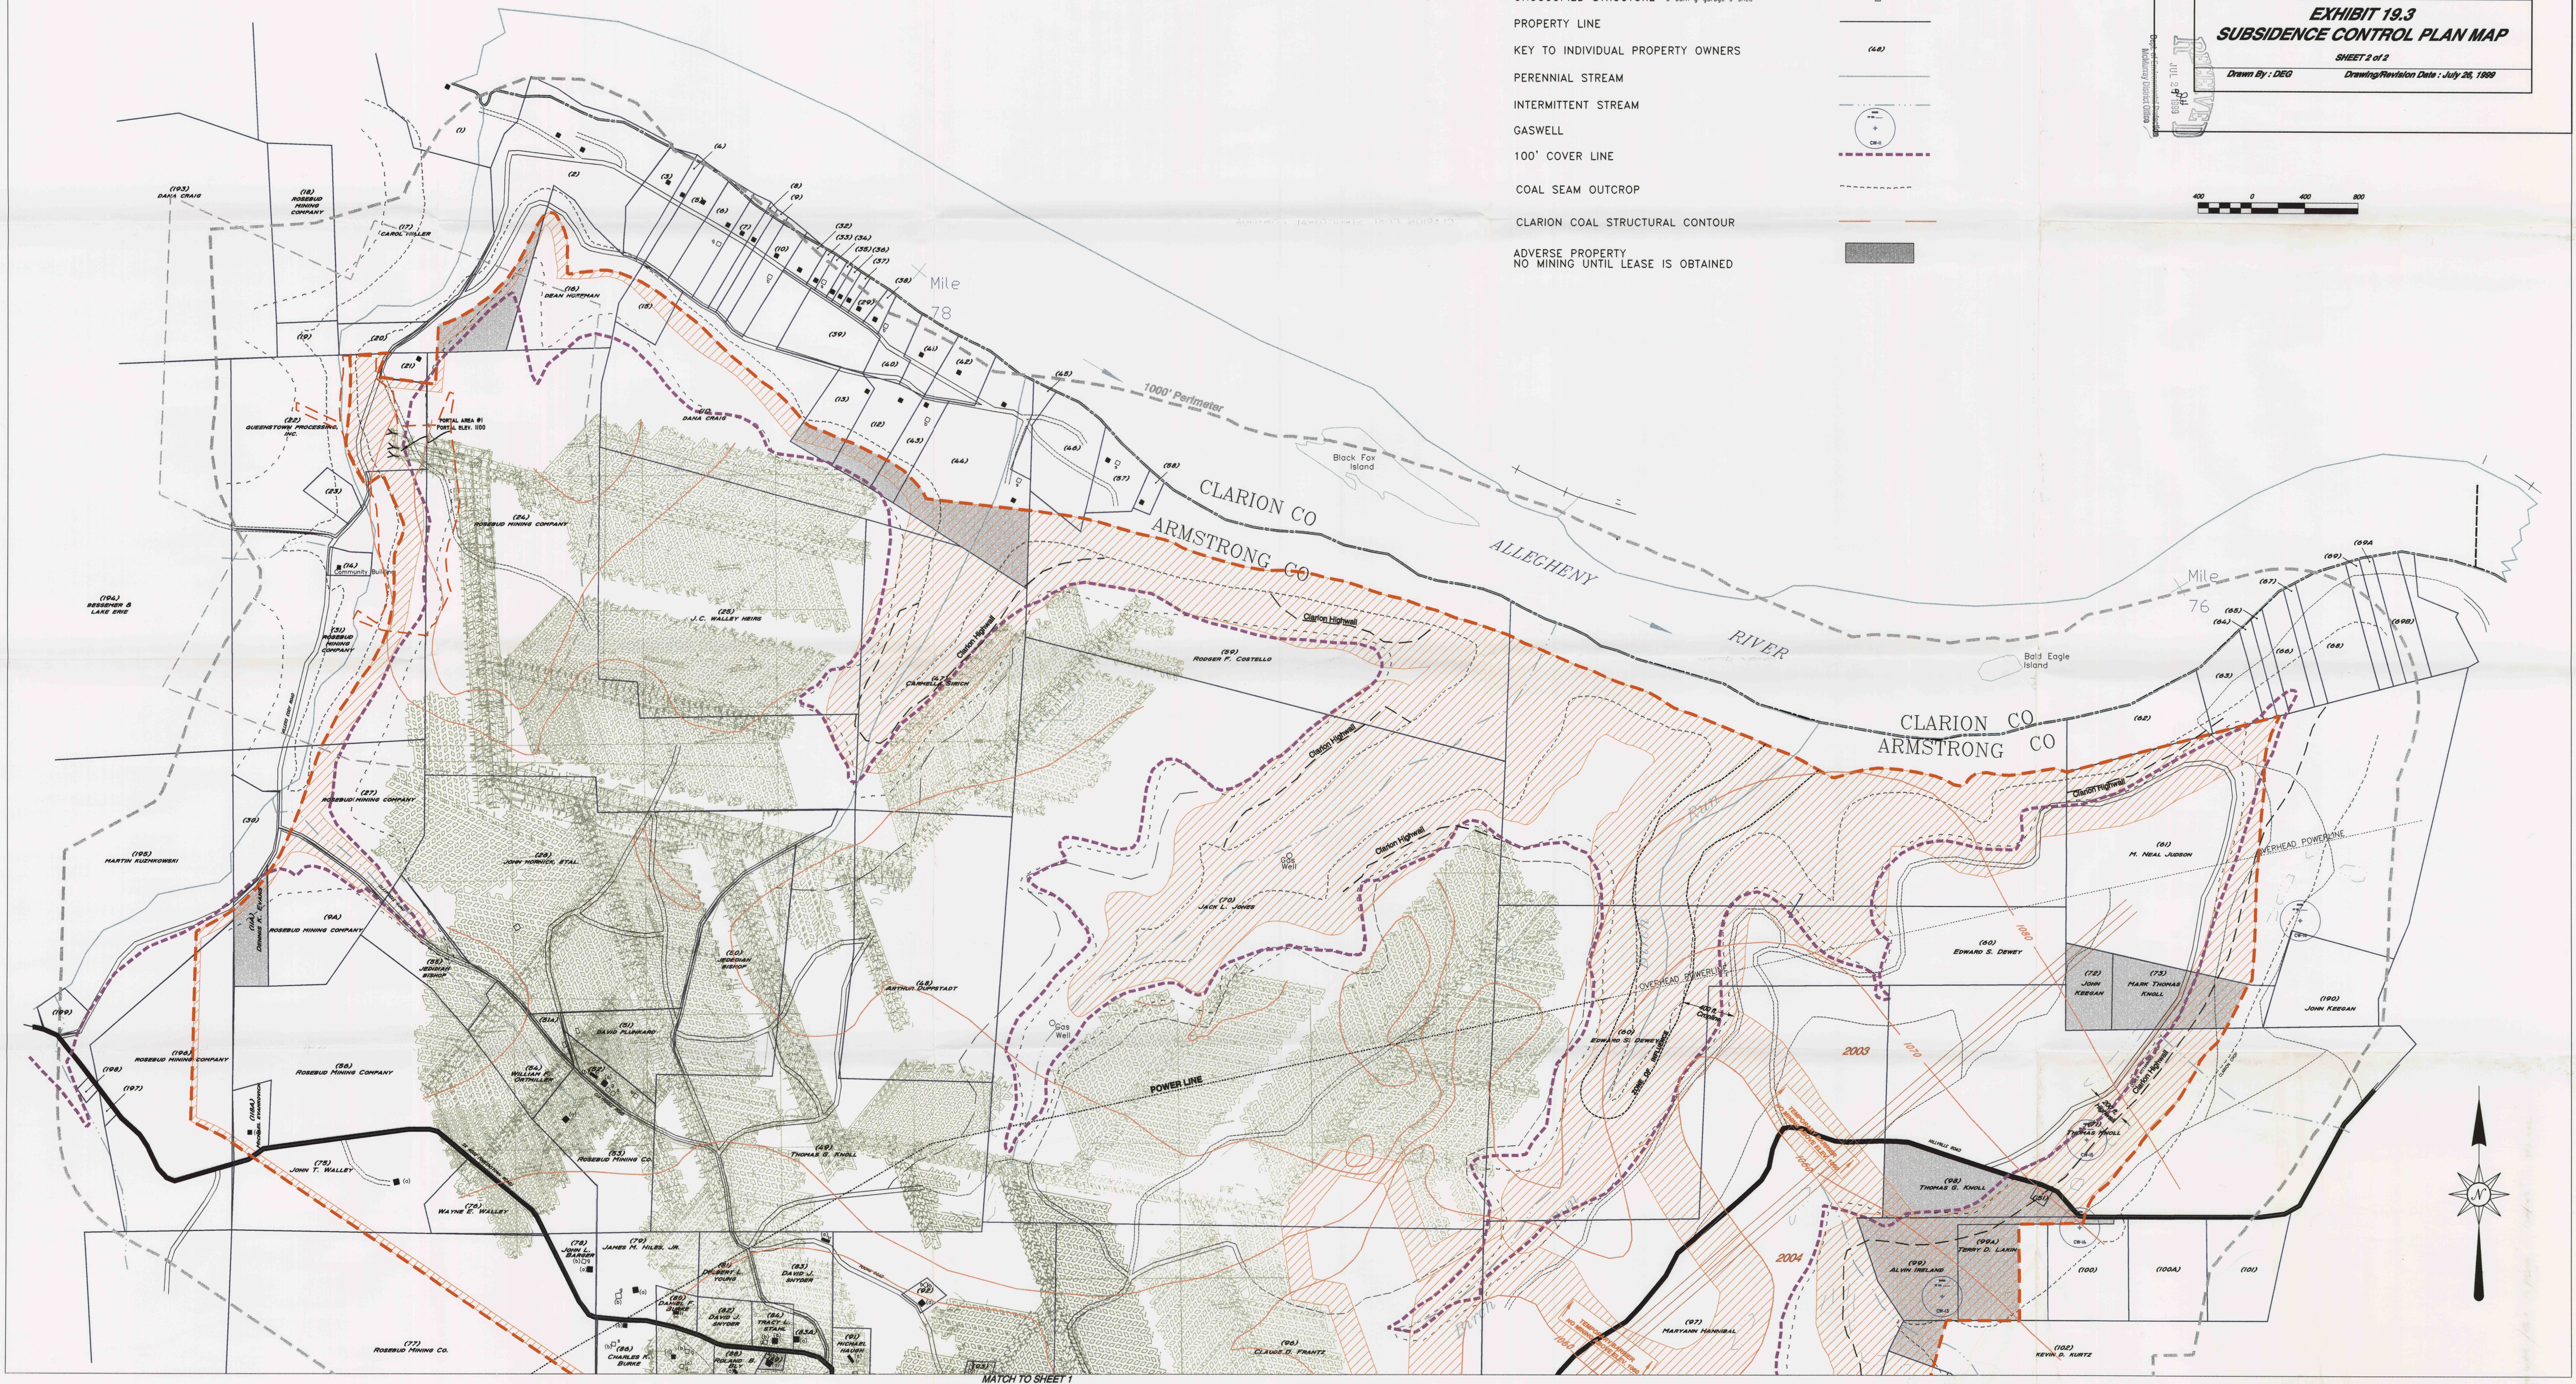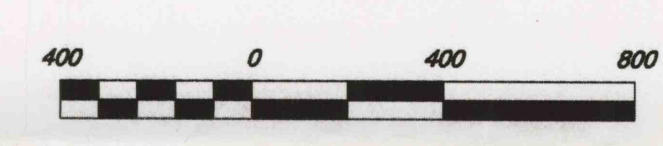

MATCH TO SHEET 1