


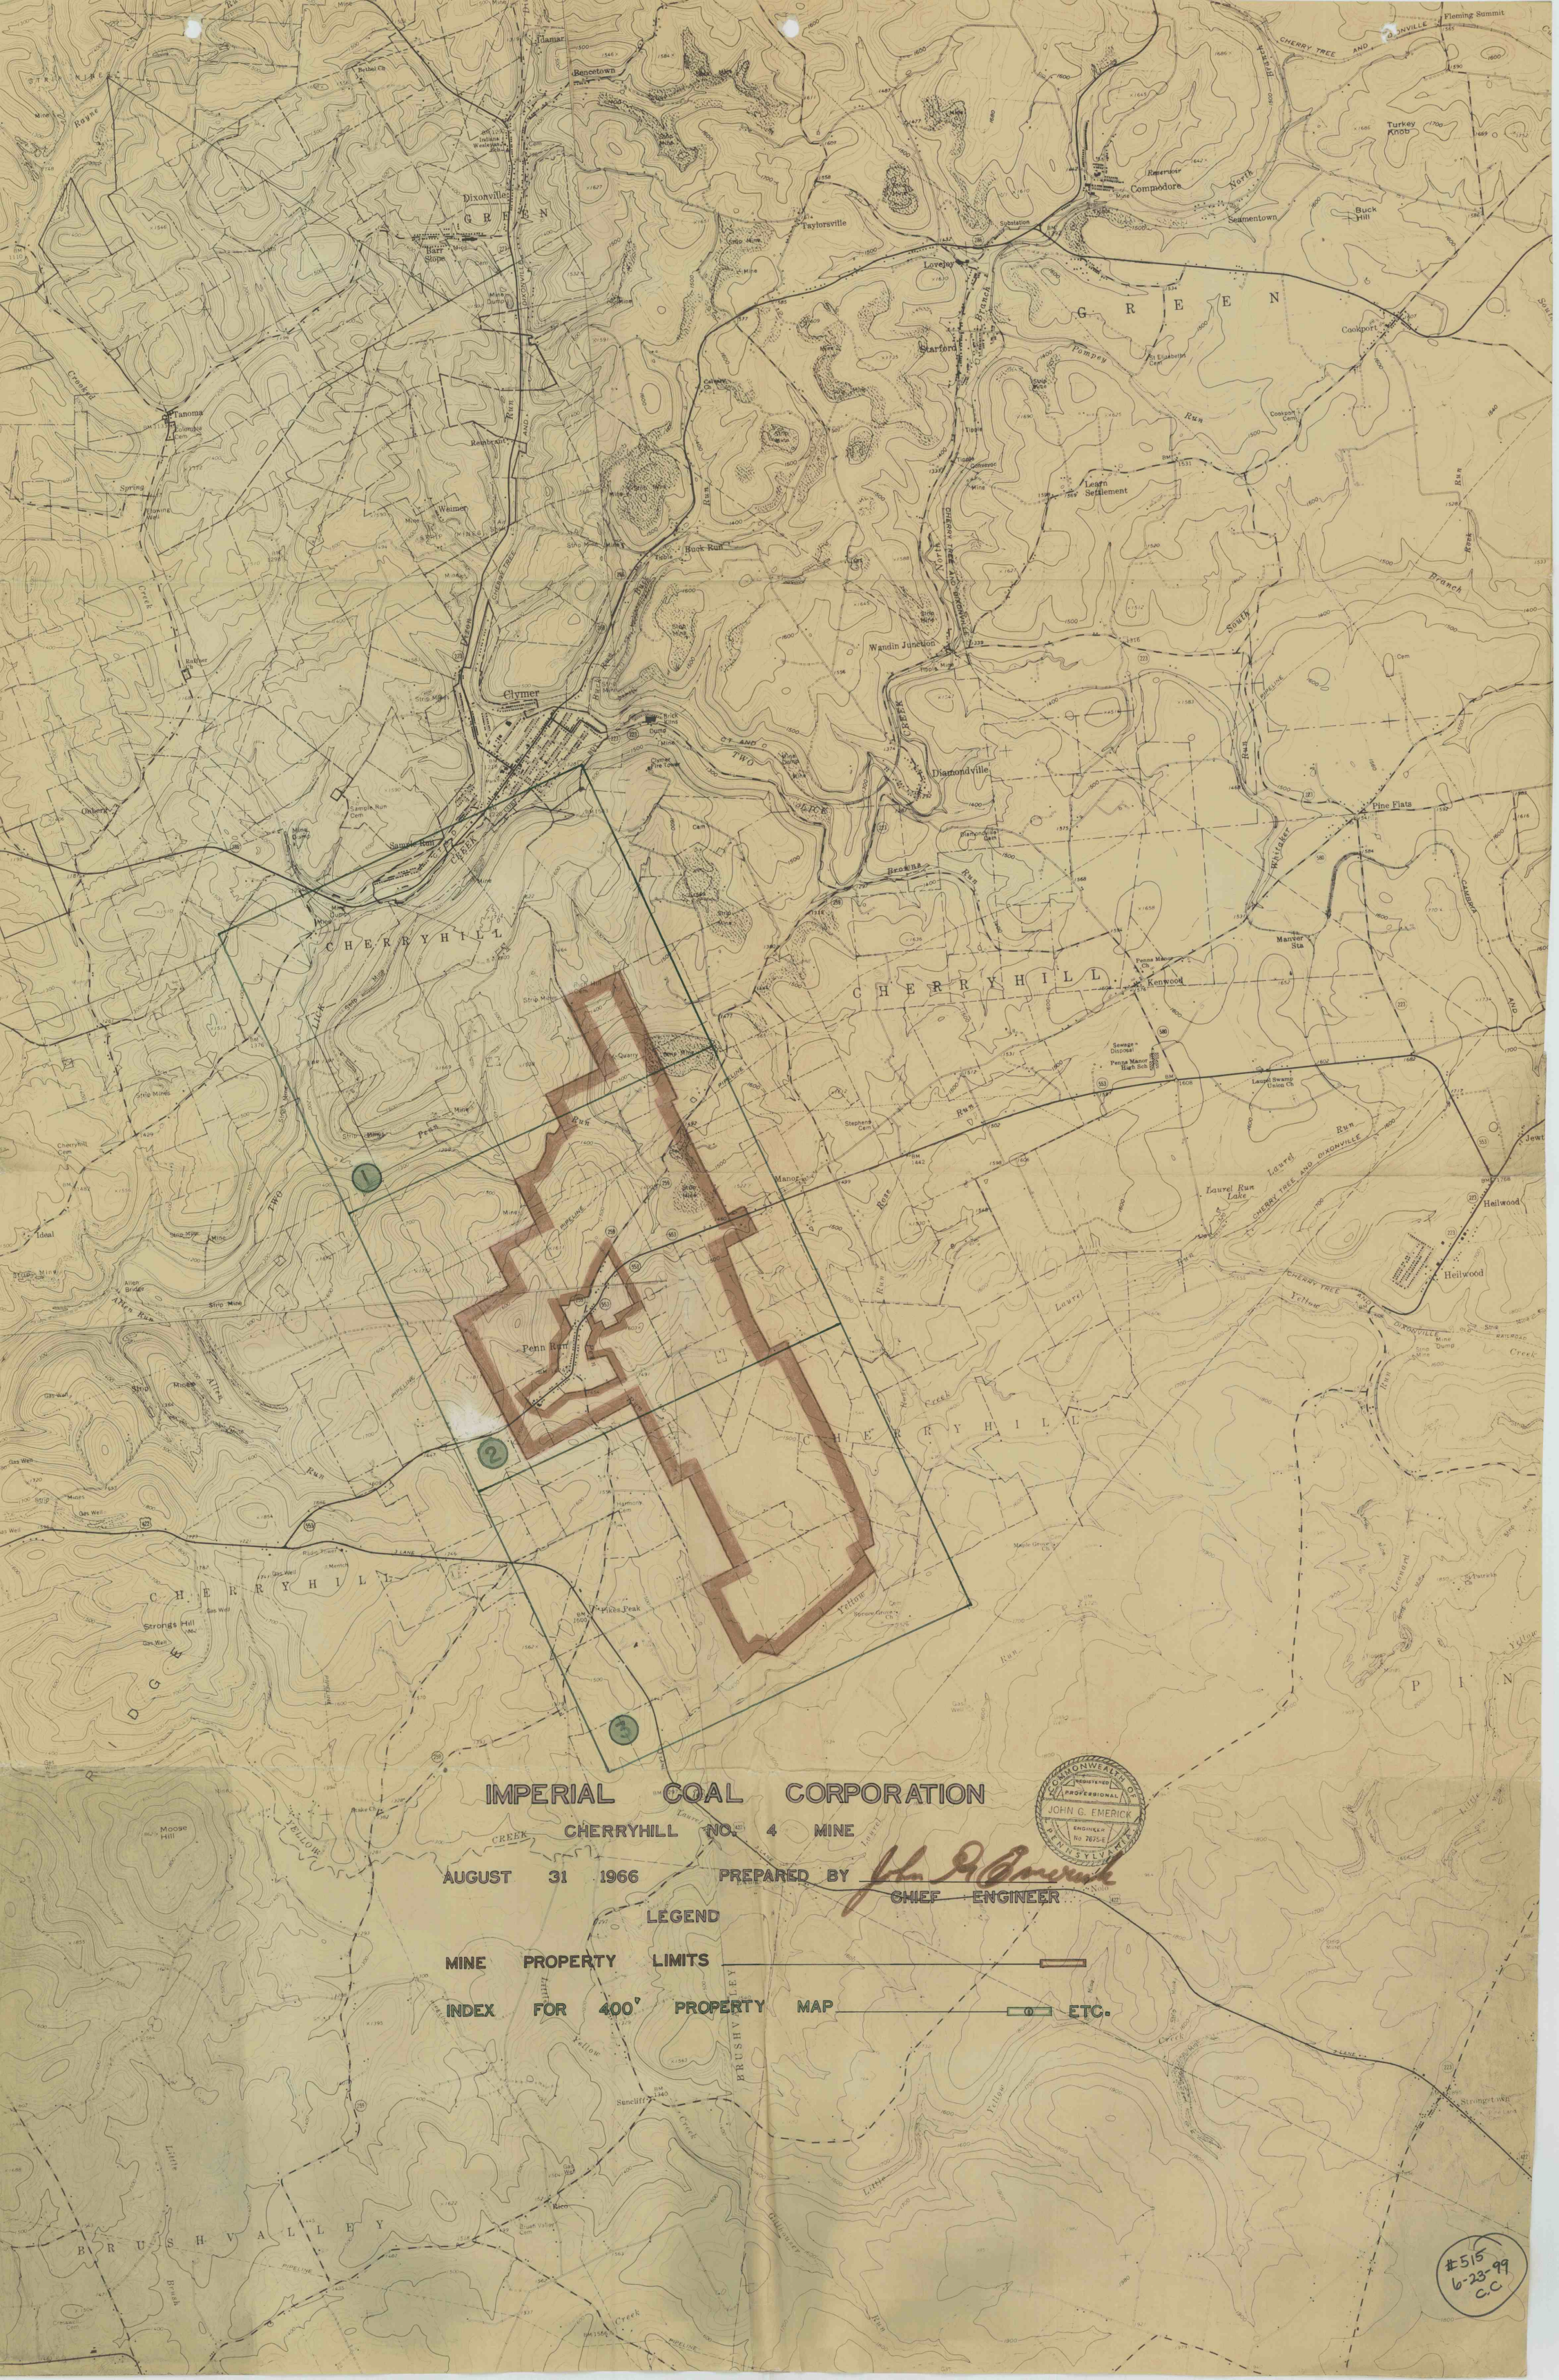


IMPERIAL COAL CORPORATION

CHERRYHILL NO. 4 MINE

AUGUST 31 1966

PREPARED BY

CHIEF ENGINEER

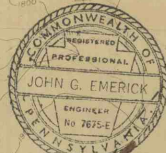

LEGEND

MINE PROPERTY LIMITS

INDEX

FOR

PROPERTY MAP

ETC.

#515
6-23-99
C.C.