
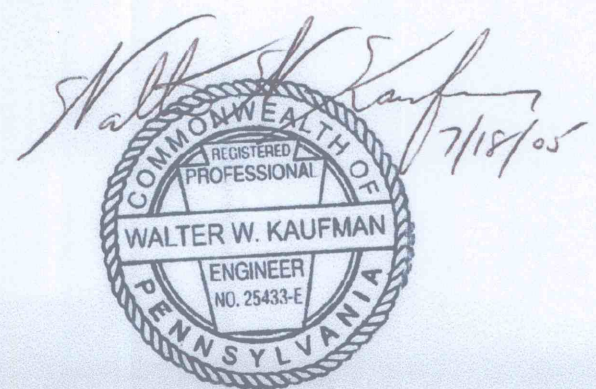
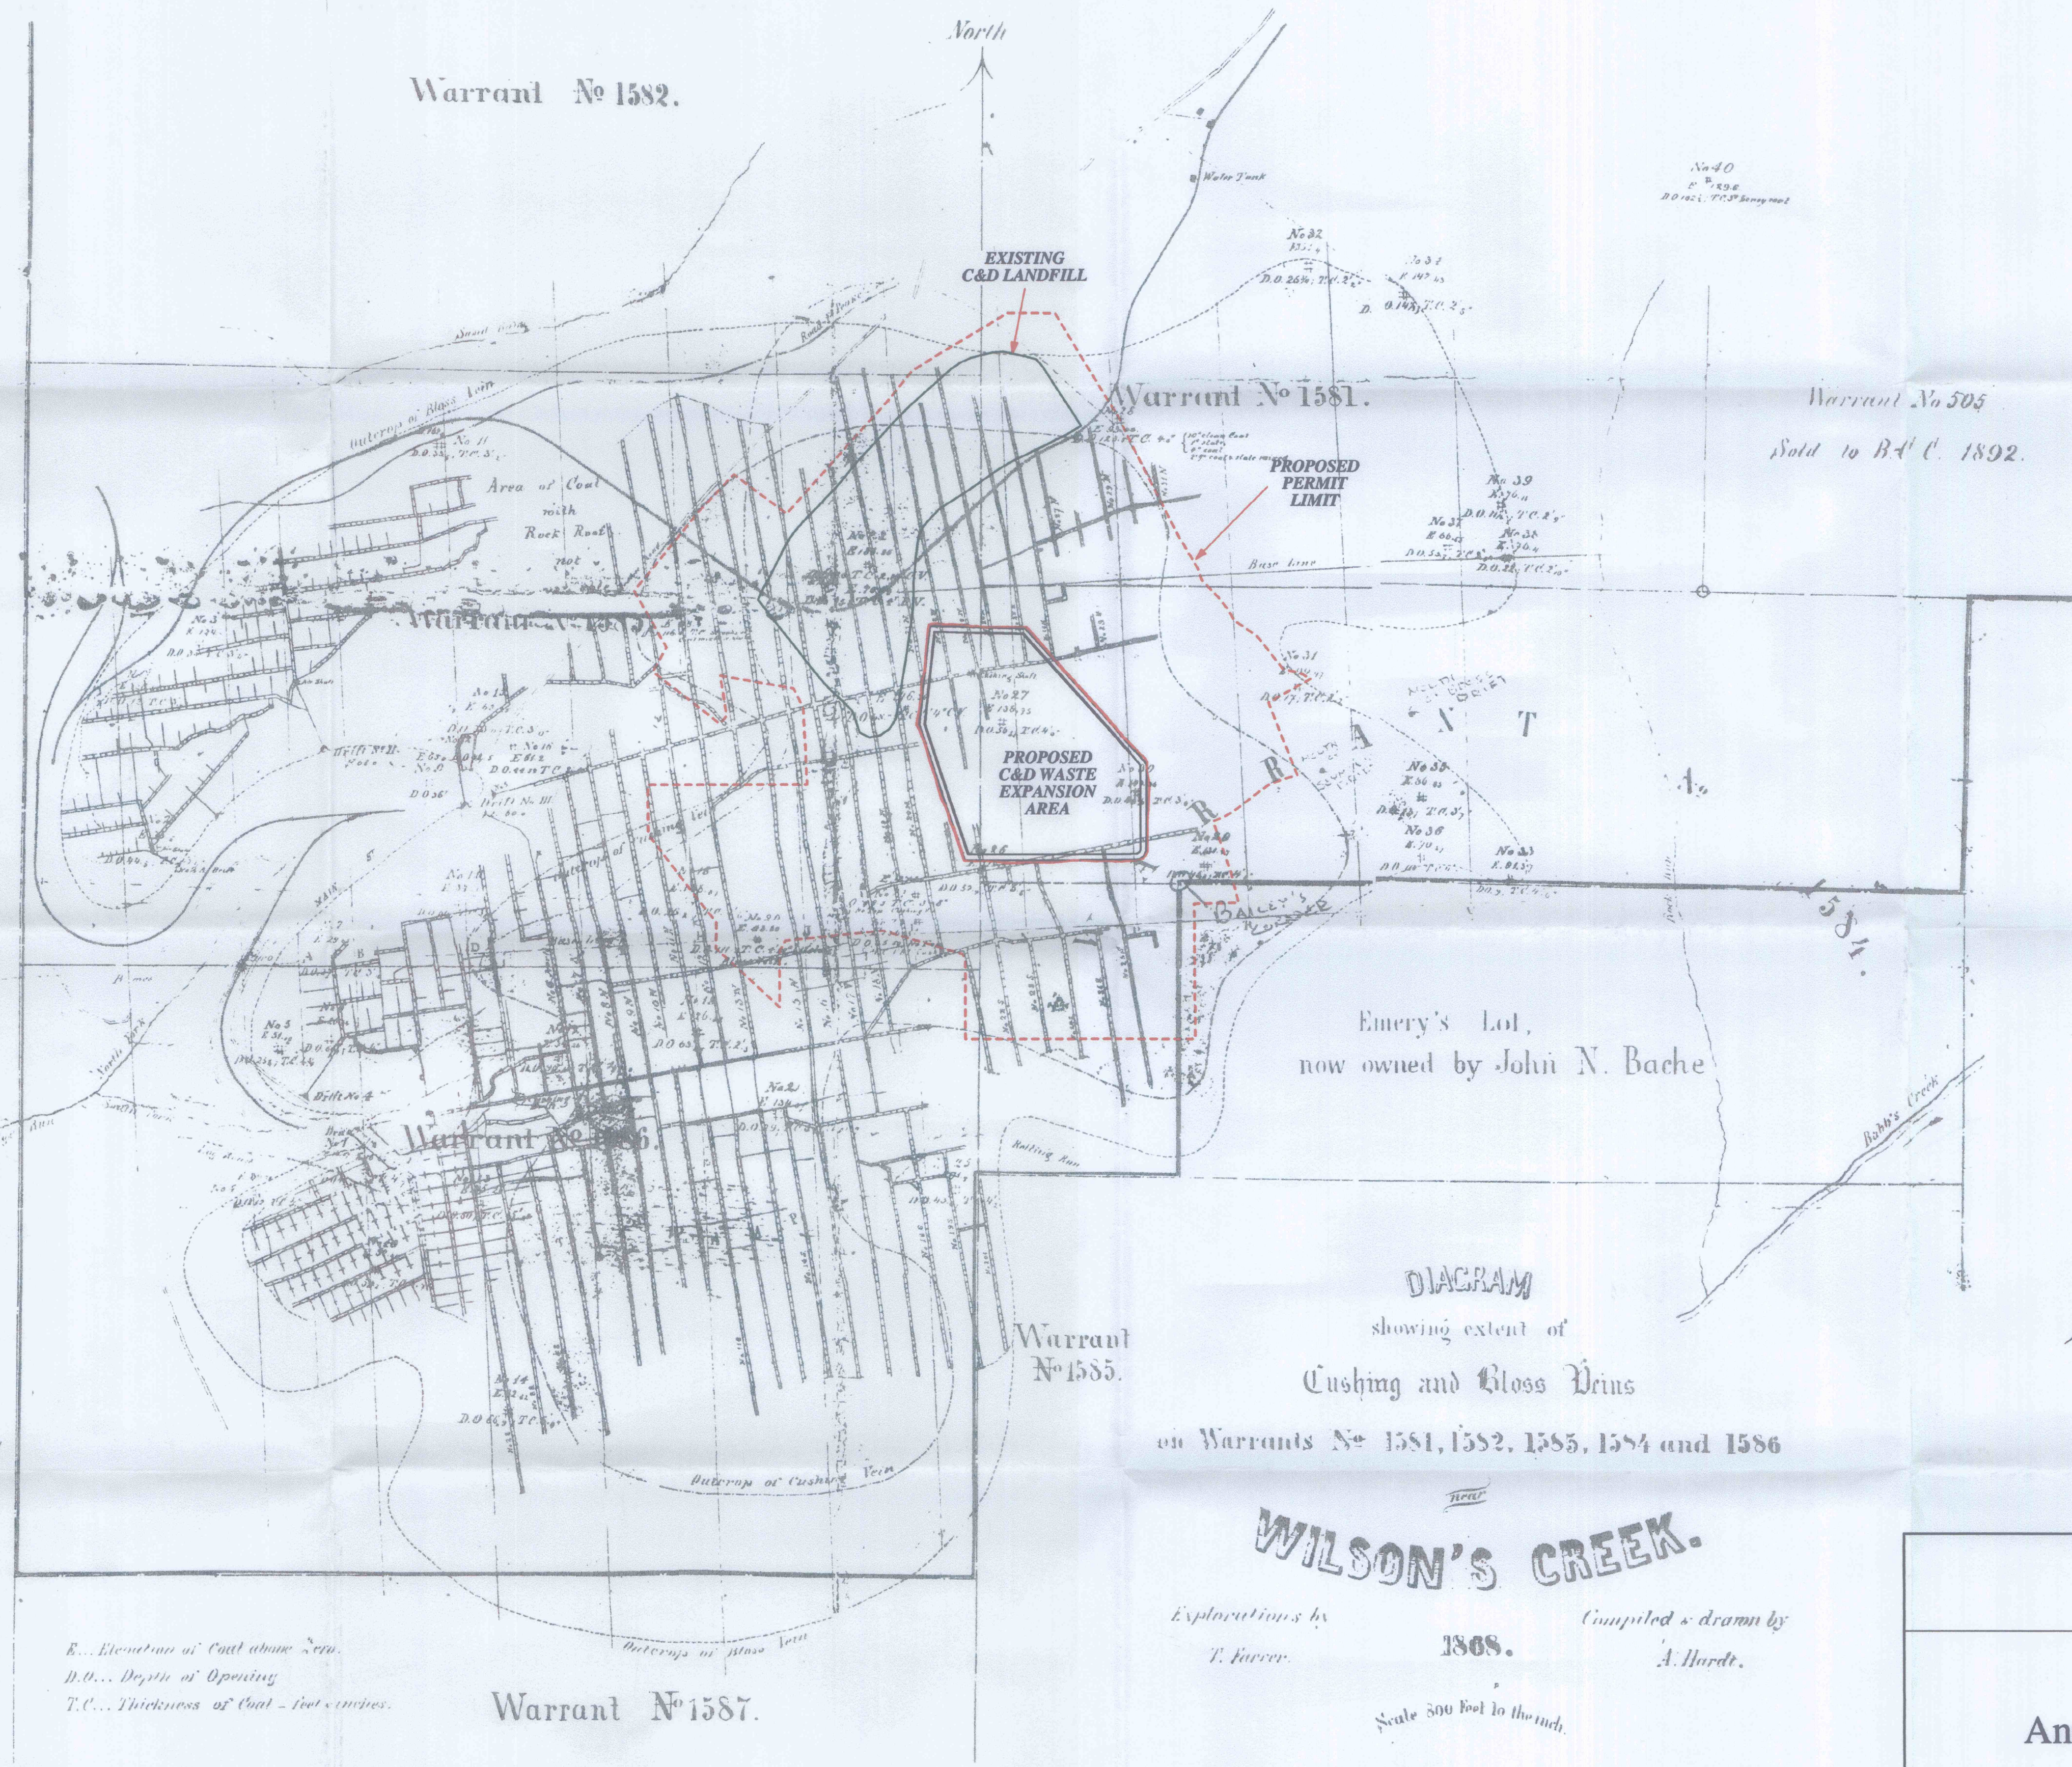


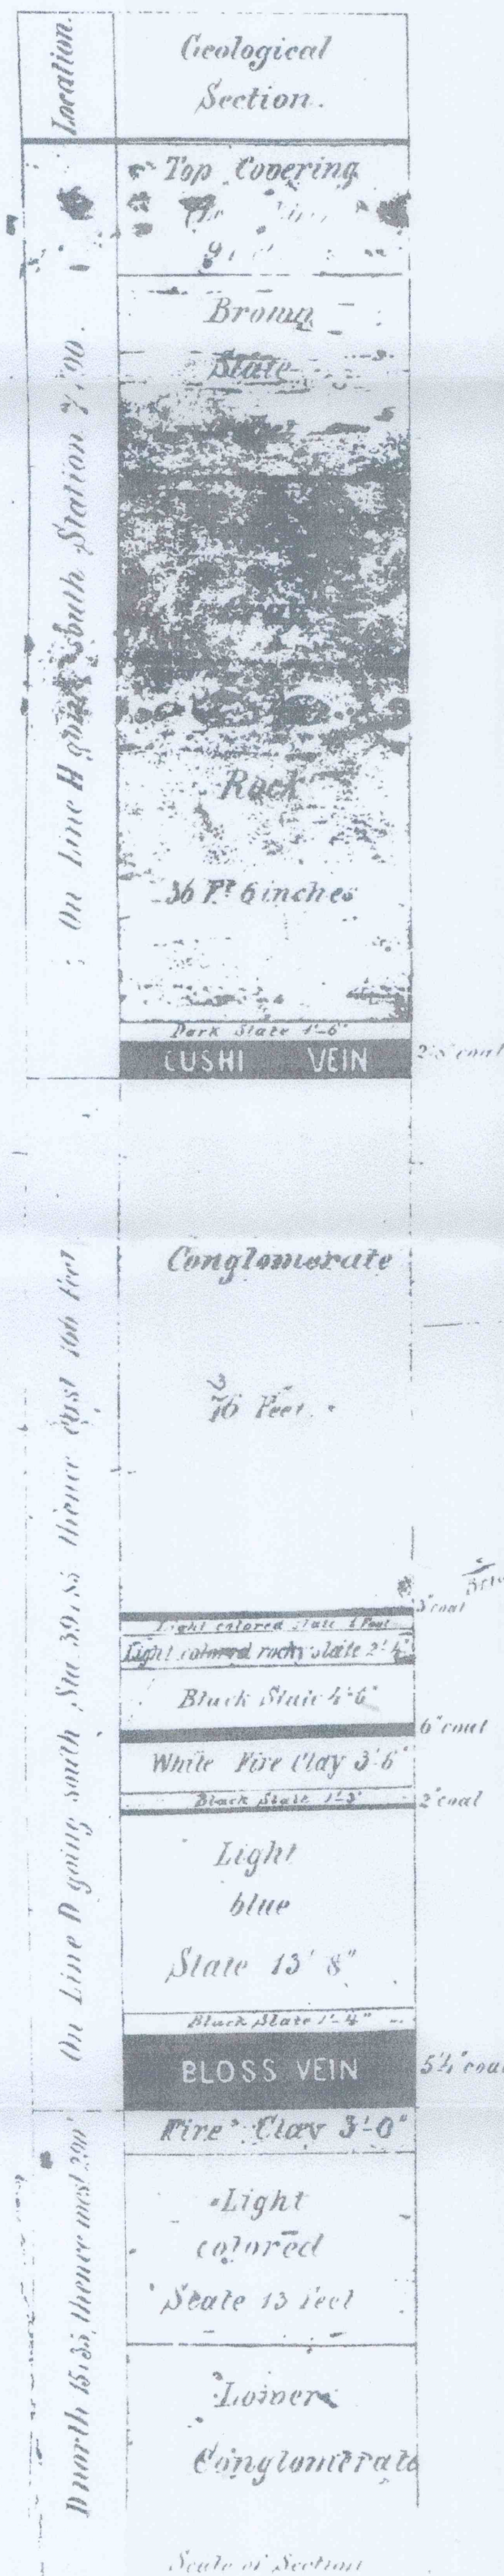

Phoenix Resources, Inc.
 C&D Landfill Expansion
 Duncan Twp., Tioga County

Exhibit 11-A Antrim Underground Mine Map

Scale: 1" = 800'-0"

Date: July 18, 2005

KAUFMAN ENGINEERING Inc.
 1444 East Lackawanna Ave.
 Olyphant, PA 18447
 (570) 307-1267