



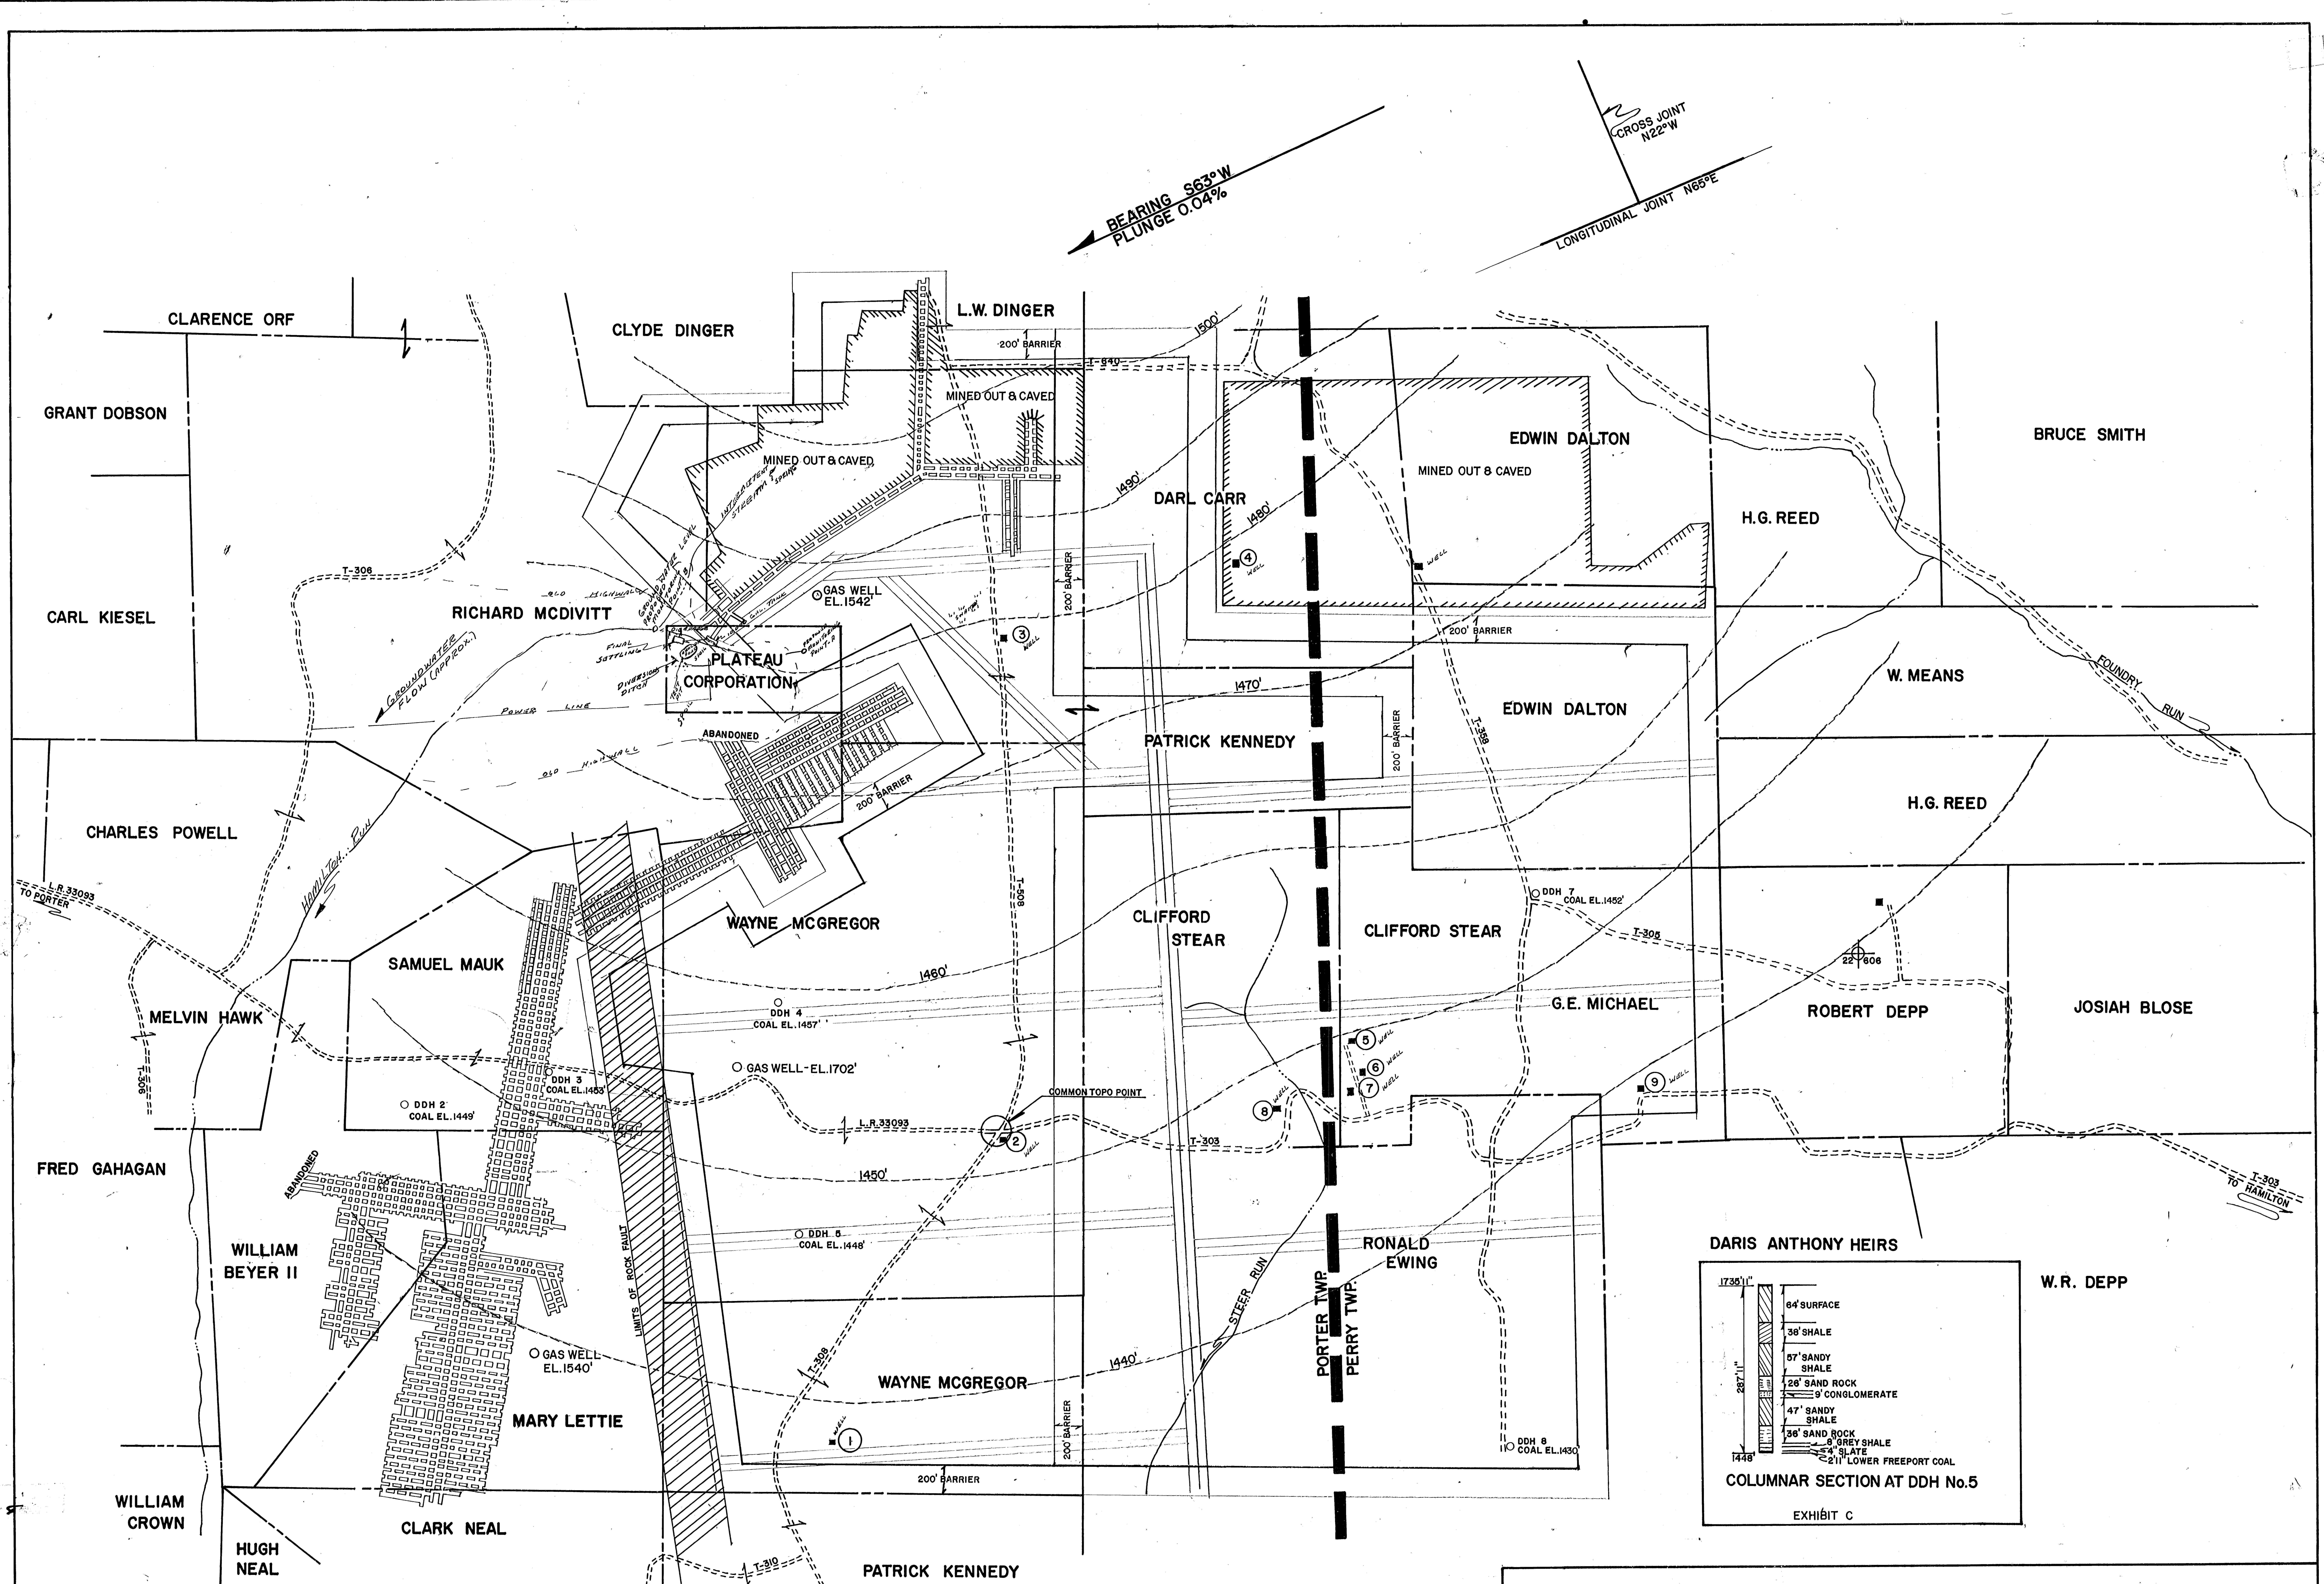

LEGEND
LIMITS OF PERMIT & MINE
PROTECTED STRUCTURE ○
CONTEMPLATED MINING FROM 4-5-82 TO 10-5-82
200' BARRIER LINE
COAL CONTOUR - - - - -
ULTIMATE MINING AREA

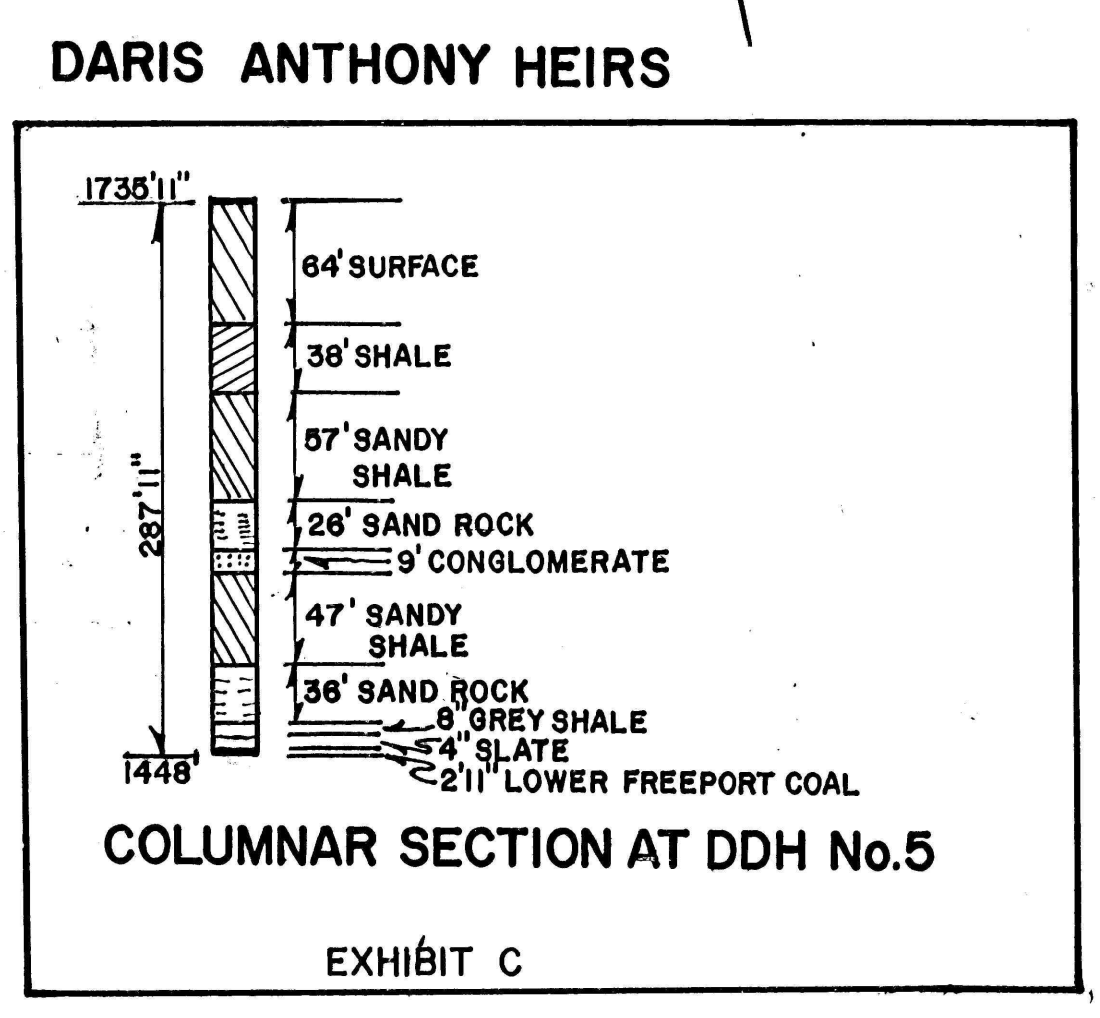

MAP OF COAL PROPERTIES OF
PLATEAU CORPORATION
FAIRVIEW No. 5 MINE

PORTER & PERRY TOWNSHIPS
JEFFERSON COUNTY, PENNSYLVANIA
SCALE 1"=400' DATE 3/30/82
WILLIAM N. GREEN & ASSOCIATES
BOX 371
BROOKVILLE, PA.
EXHIBIT B&E