


RECEIVED
JUL 13 2000
Dept of Environmental Protection
Municipal District Office

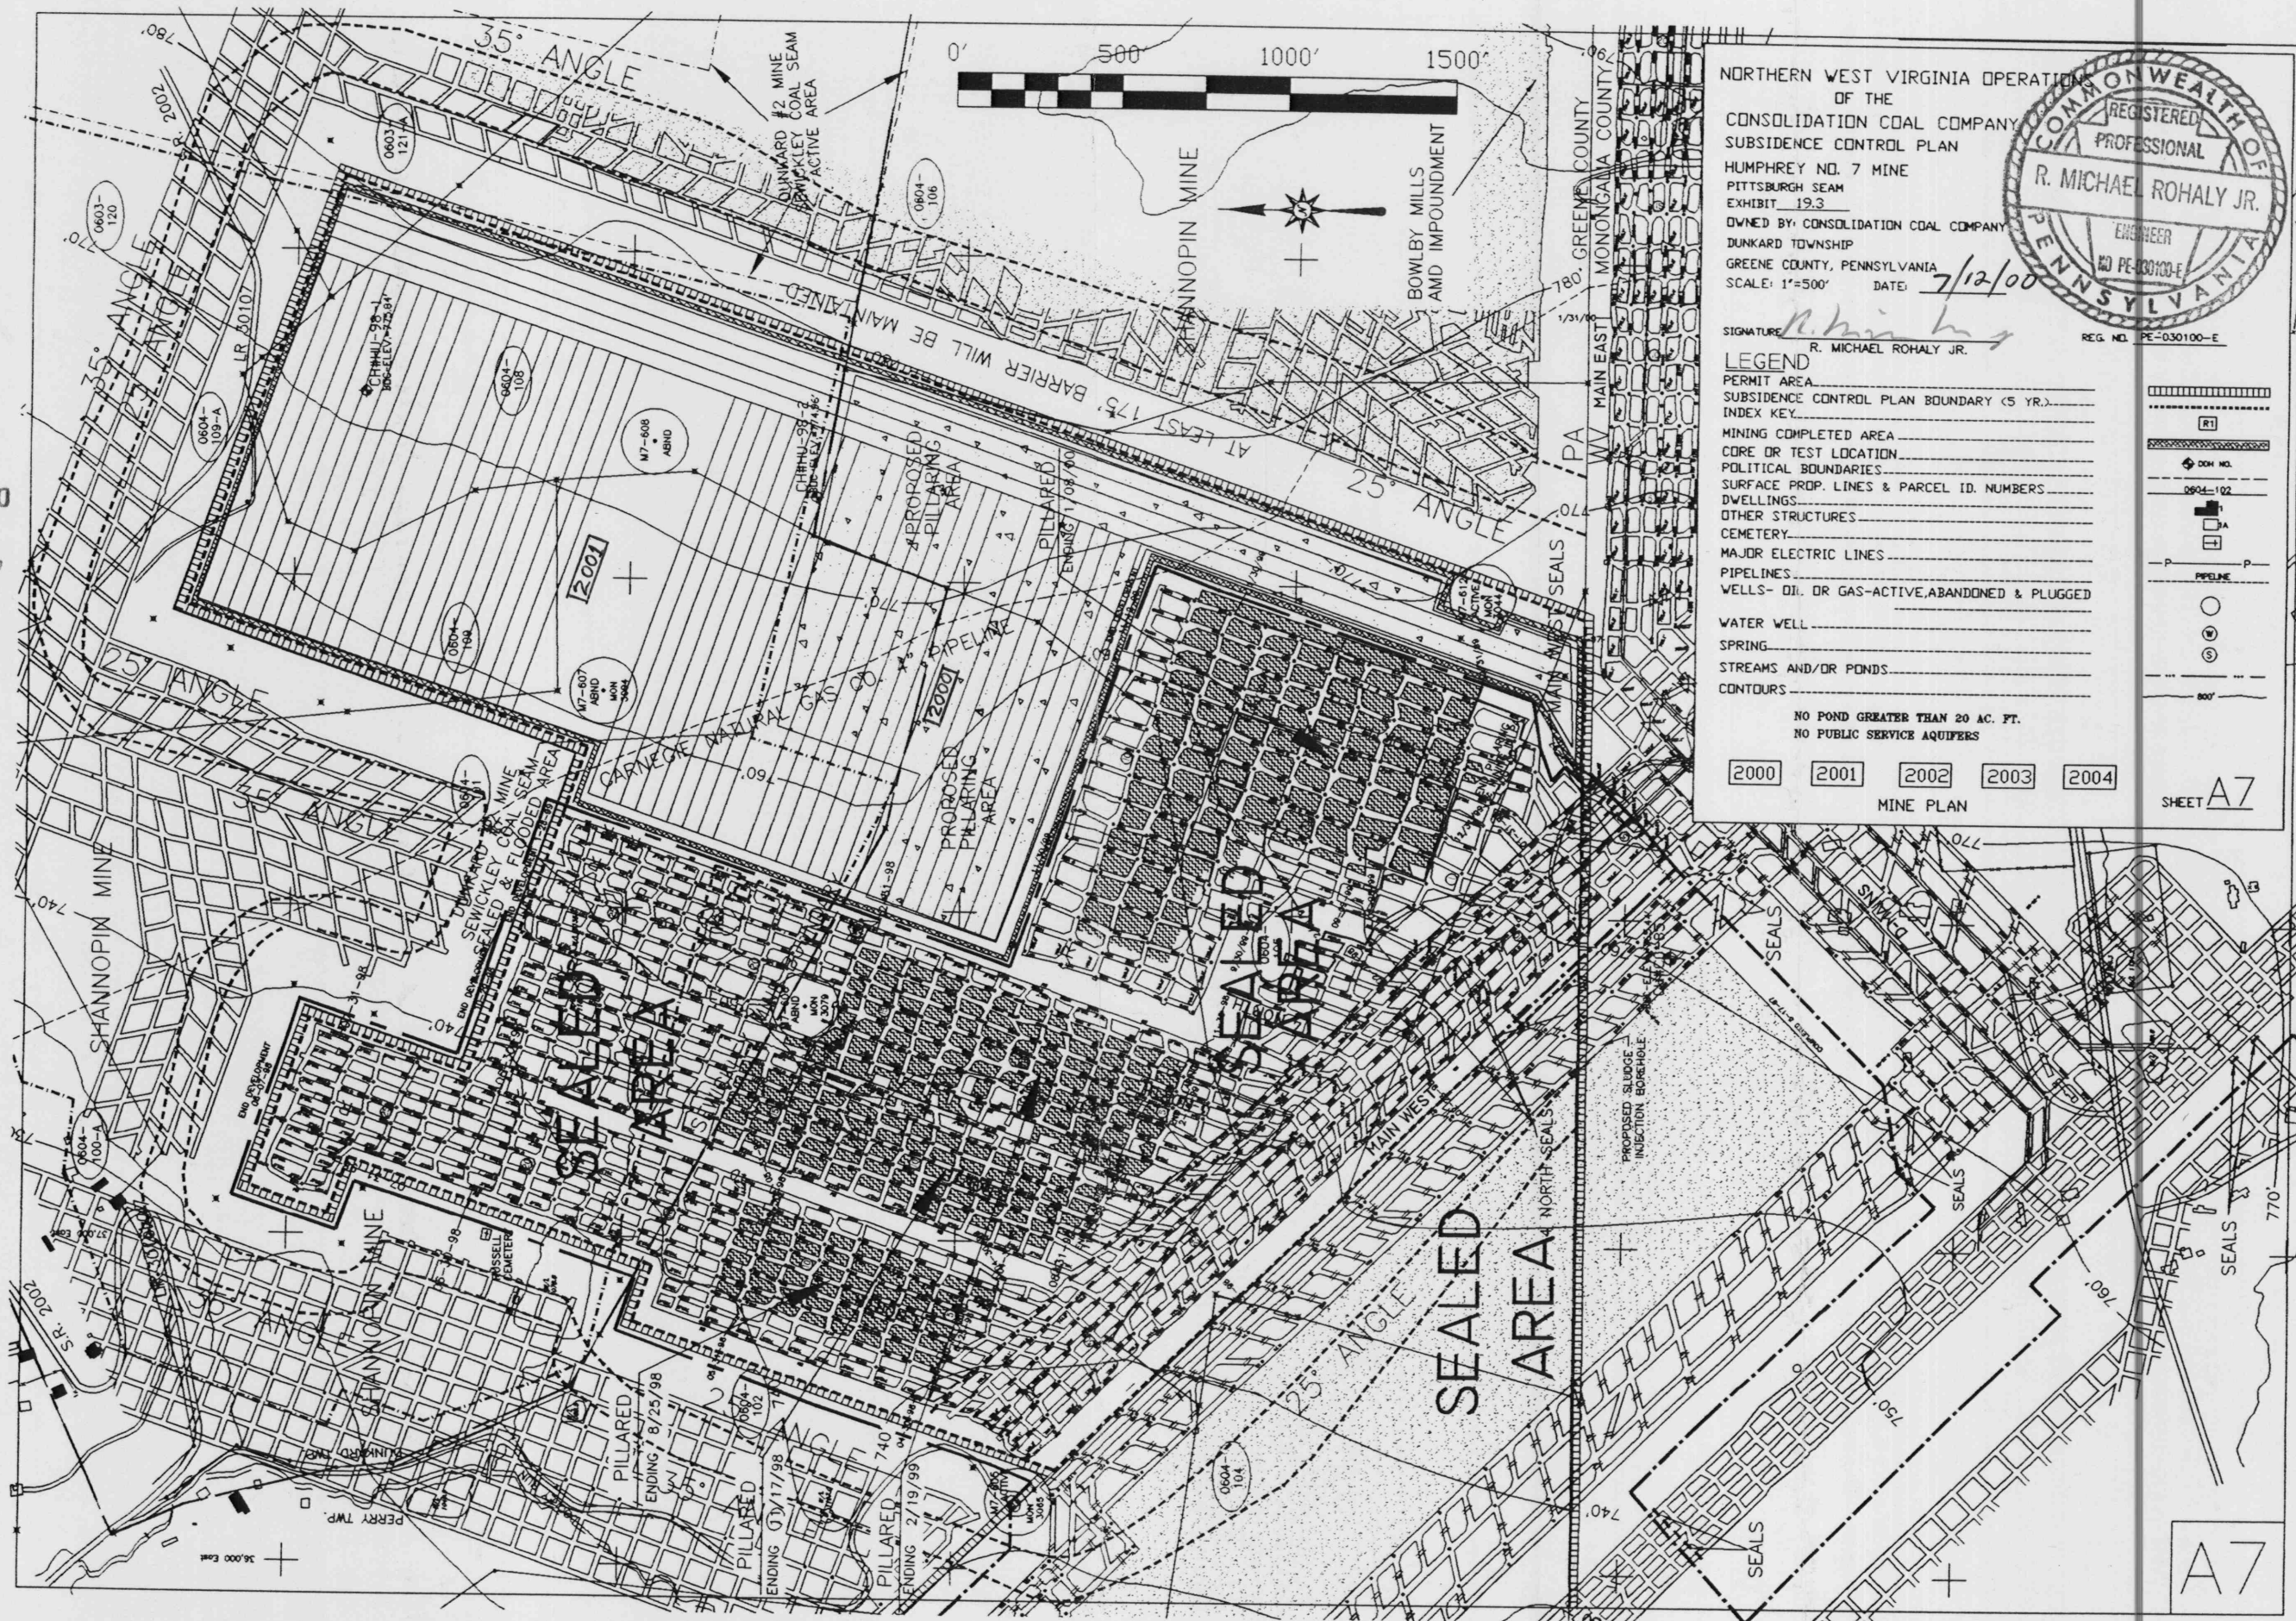

NORTHERN WEST VIRGINIA OPERATIONS
OF THE
CONSOLIDATION COAL COMPANY
SUBSIDENCE CONTROL PLAN
HUMPHREY NO. 7 MINE
PITTSBURGH SEAM
EXHIBIT 19.3
OWNED BY: CONSOLIDATION COAL COMPANY
DUNKARD TOWNSHIP
GREENE COUNTY, PENNSYLVANIA
SCALE: 1"=500' DATE: 7/12/00

SIGNATURE: *R. Michael Rohaly Jr.*
R. MICHAEL ROHALY JR.
REG. NO. PE-030100-E

LEGEND
PERMIT AREA
SUBSIDENCE CONTROL PLAN BOUNDARY (5 YR.)
INDEX KEY
MINING COMPLETED AREA
CORE OR TEST LOCATION
POLITICAL BOUNDARIES
SURFACE PROP. LINES & PARCEL ID. NUMBERS
DWELLINGS
OTHER STRUCTURES
CEMETERY
MAJOR ELECTRIC LINES
PIPELINES
WELLS- OIL OR GAS-ACTIVE, ABANDONED & PLUGGED
WATER WELL
SPRING
STREAMS AND/OR PONDS
CONTOURS

NO POND GREATER THAN 20 AC. FT.
NO PUBLIC SERVICE AQUIFERS

2000 2001 2002 2003 2004
MINE PLAN

SHEET A7