



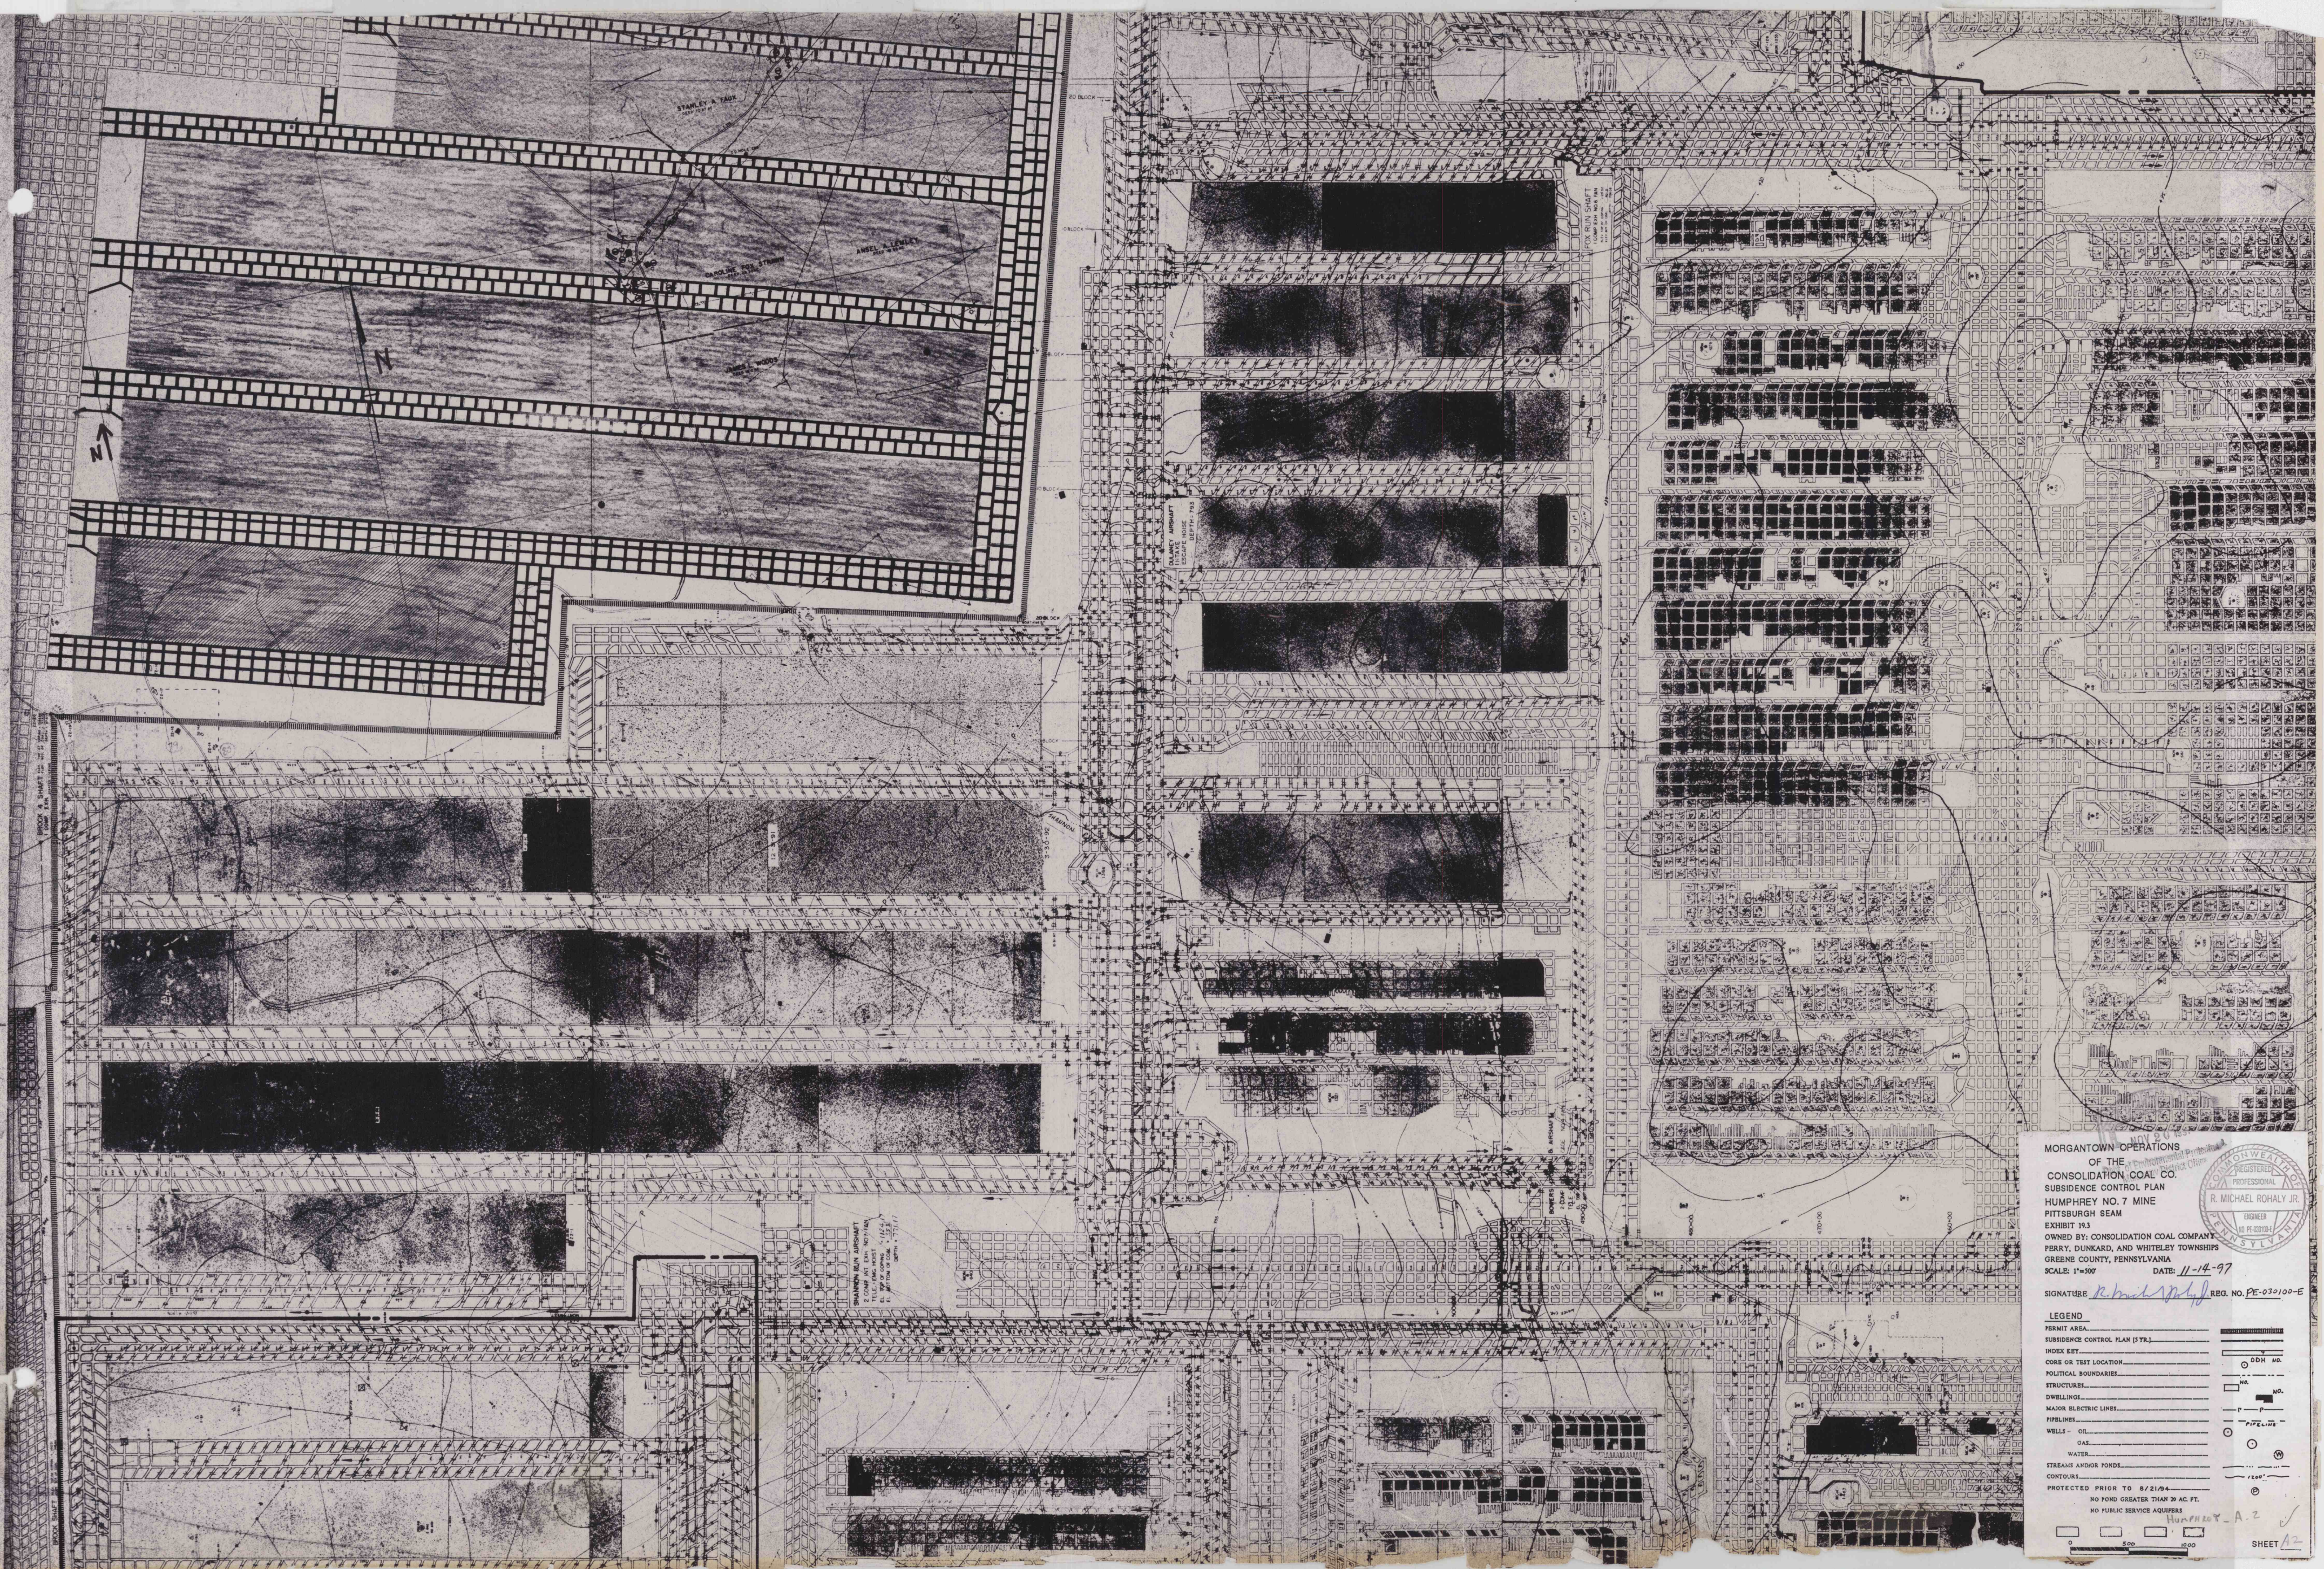

MORGANTOWN OPERATIONS
OF THE
CONSOLIDATION COAL CO.
SUBSIDENCE CONTROL PLAN
HUMPHREY NO. 7 MINE
PITTSBURGH SEAM
EXHIBIT 163
OWNED BY: CONSOLIDATION COAL COMPANY
PERRY, DUNKARD, AND WHITELEY TOWNSHIPS
GREENE COUNTY, PENNSYLVANIA
SCALE: 1"=300' DATE: 11-14-97

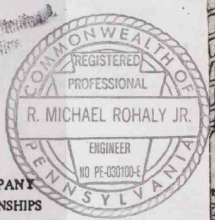

SIGNATURE *R. Michael Rohaly, Jr.* REG. NO. PE-032100-E

LEGEND	
PERMIT AREA	
SUBSIDENCE CONTROL PLAN (5 YR.)	
INDEX KEY	
CONC. OR TEST LOCATION	
POLITICAL BOUNDARIES	
STRUCTURES	
DWELLINGS	
MAJOR ELECTRIC LINES	
PIPELINES	
WELLS - OIL	
WELLS - GAS	
WELLS - WATER	
STREAMS AND/OR PONDS	
CONTOURS	
PROTECTED PRIOR TO 8/21/94	
NO FOND GREATER THAN 20 AC. FT.	
NO PUBLIC SERVICE AQUIFERS	