


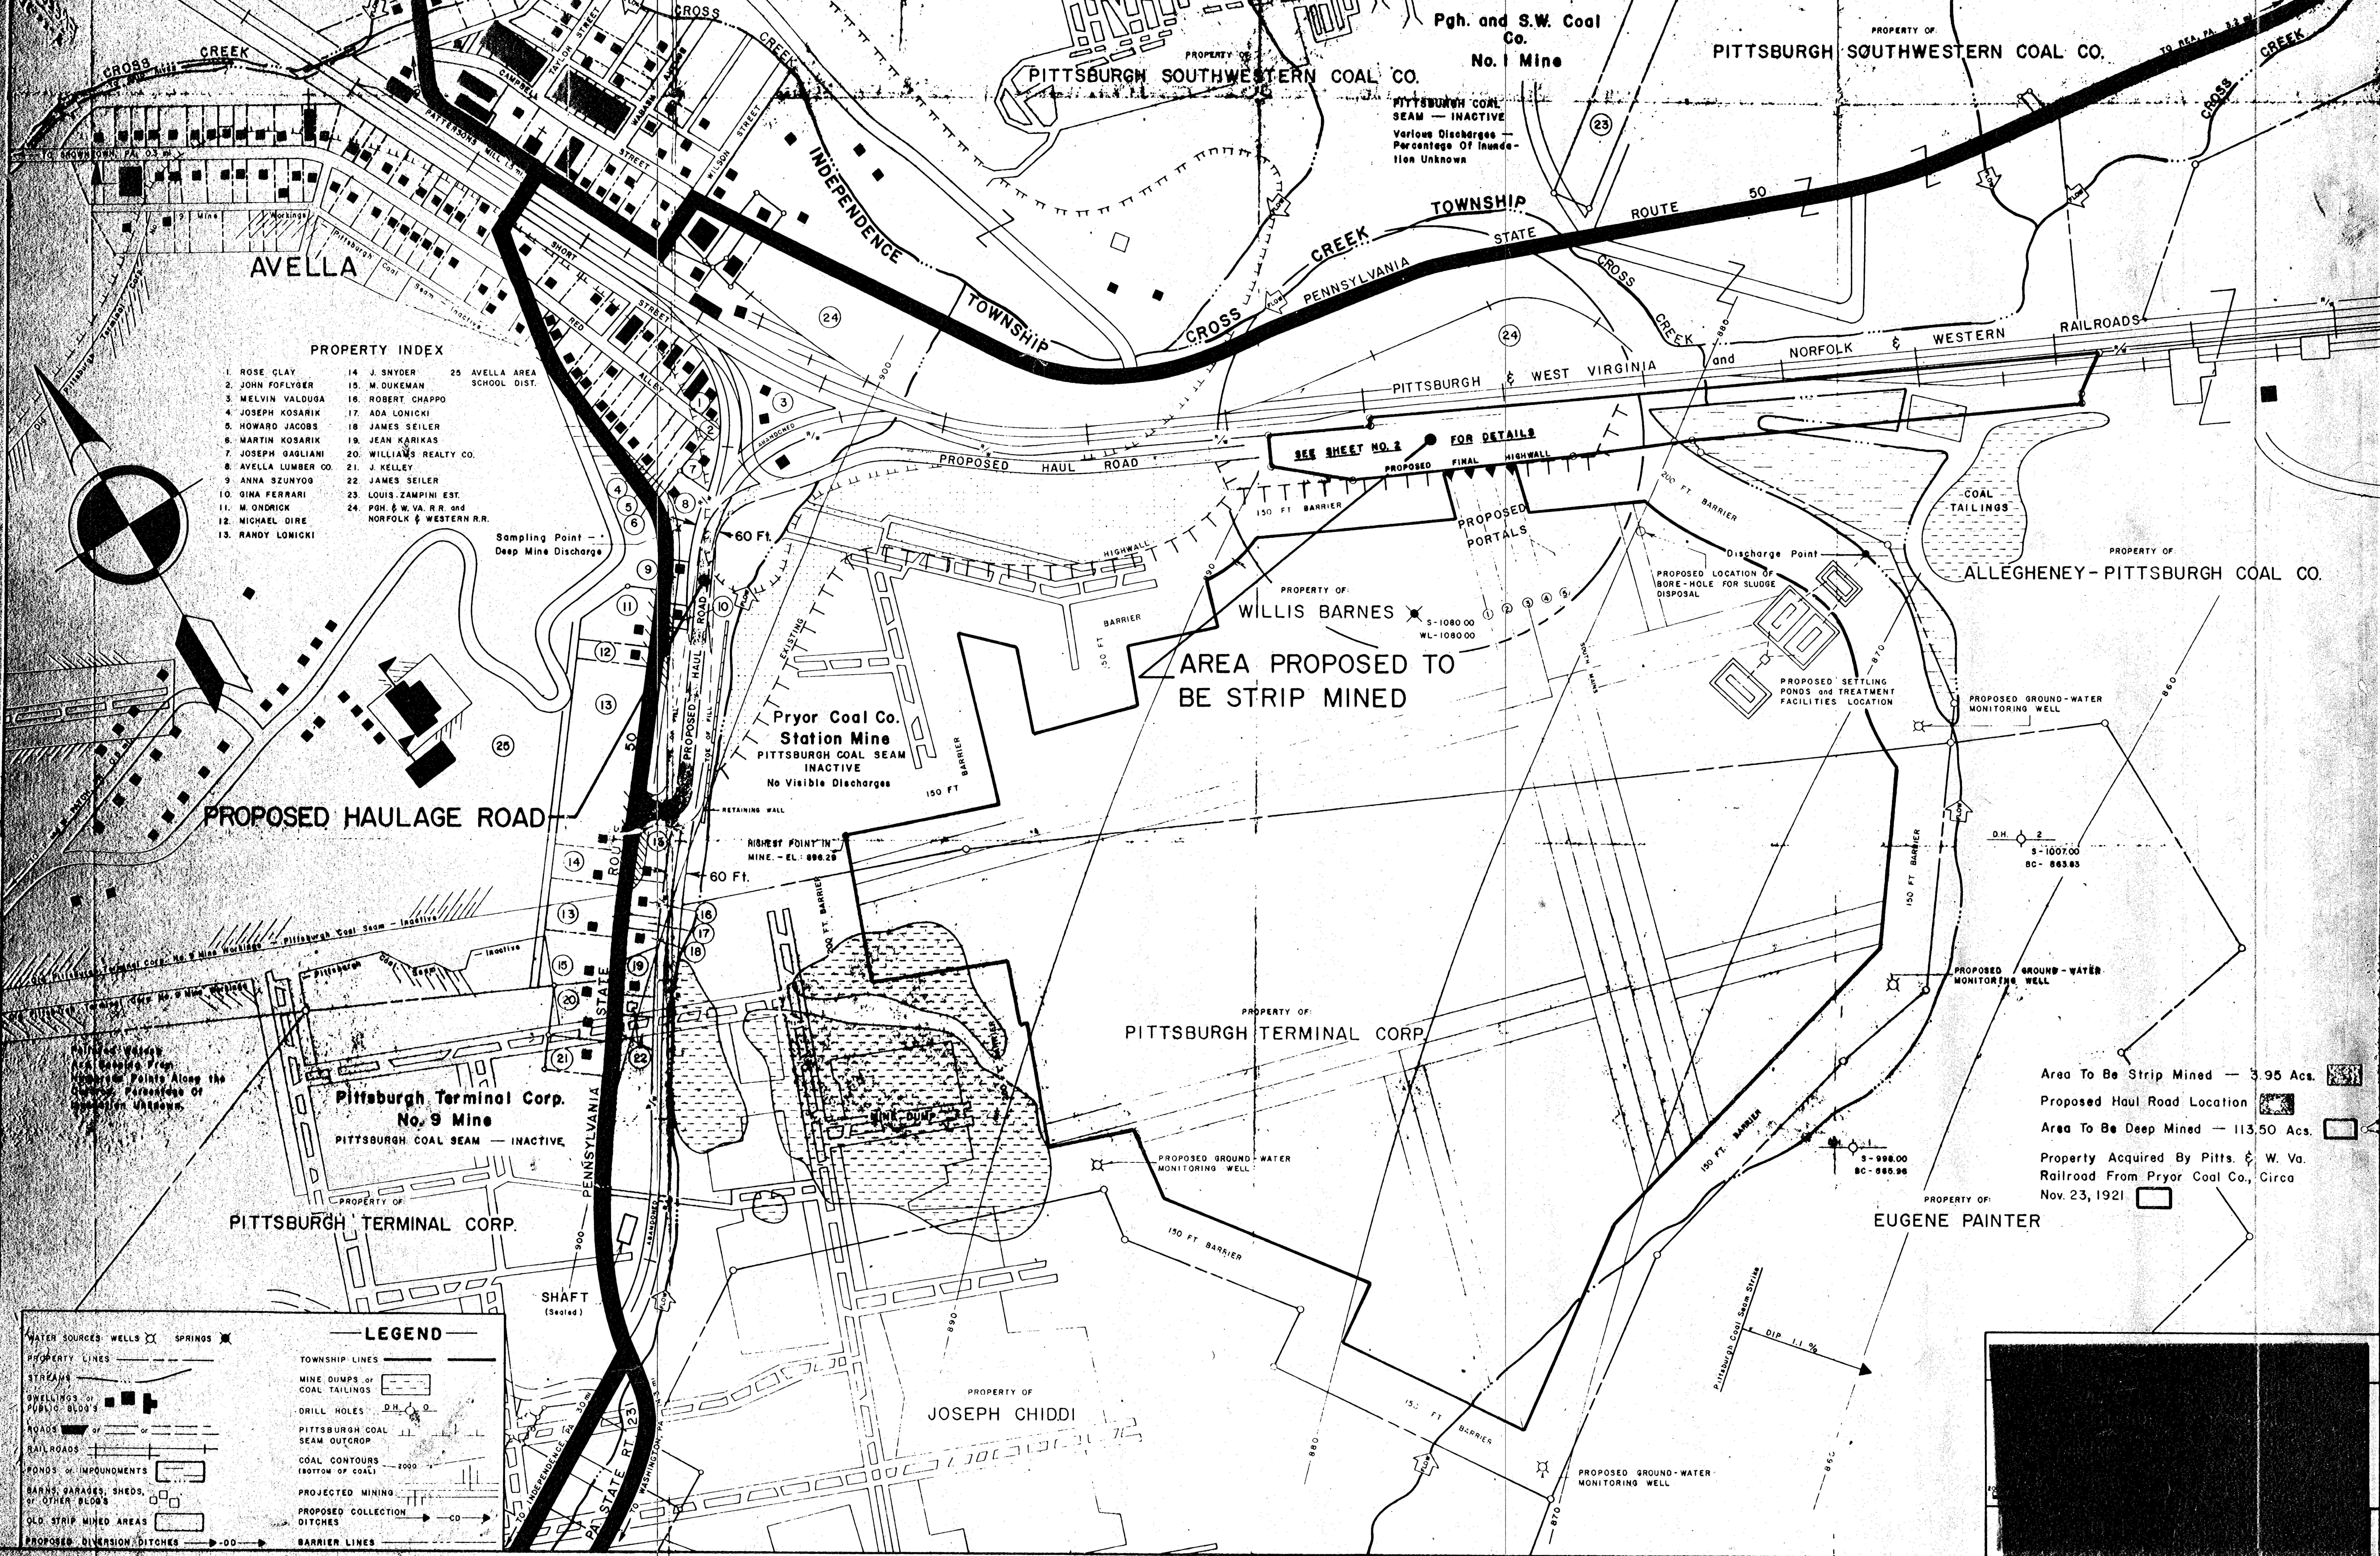

AVELLA

PROPERTY INDEX

- | | | |
|----------------------|---|------------------------------|
| 1. ROSE CLAY | 14. J. SNYDER | 25. AVELLA AREA SCHOOL DIST. |
| 2. JOHN FOLLYER | 15. M. DUKEMAN | |
| 3. MELVIN VALDUGA | 16. ROBERT CHAPPO | |
| 4. JOSEPH KOSARIK | 17. ADA LONICKI | |
| 5. HOWARD JACOBS | 18. JAMES SEILER | |
| 6. MARTIN KOSARIK | 19. JEAN KARIKAS | |
| 7. JOSEPH GAGLIANI | 20. WILLIAM'S REALTY CO. | |
| 8. AVELLA LUMBER CO. | 21. J. KELLEY | |
| 9. ANNA SZUNYOG | 22. JAMES SEILER | |
| 10. GINA FERRARI | 23. LOUIS ZAMPINI EST. | |
| 11. M. ONDRICK | 24. Pgh. & W. Va. R.R. and NORFOLK & WESTERN R.R. | |
| 12. MICHAEL DIRE | | |
| 13. RANDY LONICKI | | |

Sampling Point -- Deep Mine Discharge

Pryor Coal Co. Station Mine
PITTSBURGH COAL SEAM
INACTIVE
No Visible Discharges

AREA PROPOSED TO BE STRIP MINED

PROPERTY OF WILLIS BARNES

SEE SHEET NO. 2 FOR DETAILS

PITTSBURGH & WEST VIRGINIA

PITTSBURGH SOUTHWESTERN COAL CO.

PROPERTY OF ALLEGHENY-PITTSBURGH COAL CO.

Pittsburgh Terminal Corp. No. 9 Mine
PITTSBURGH COAL SEAM -- INACTIVE

PITTSBURGH TERMINAL CORP.

PROPERTY OF PITTSBURGH TERMINAL CORP.

PROPERTY OF EUGENE PAINTER

PROPERTY OF JOSEPH CHIDDI

LEGEND

WATER SOURCES: WELLS, SPRINGS	TOWNSHIP LINES
PROPERTY LINES	MINE DUMPS or COAL TAILINGS
STREAMS	DRILL HOLES
WELLINGS or PUBLIC BLDGS	PITTSBURGH COAL SEAM OUTCROP
ROADS	COAL CONTOURS (BOTTOM OF COAL)
RAILROADS	PROJECTED MINING
PONDS or IMPOUNDMENTS	PROPOSED COLLECTION DITCHES
BARN, GARAGE, SHED, or OTHER BLDG	BARRIER LINES
OLD STRIP MINED AREAS	
PROPOSED DIVERSION DITCHES	

- Area To Be Strip Mined -- 3.95 Acs.
- Proposed Haul Road Location
- Area To Be Deep Mined -- 113.50 Acs.
- Property Acquired By Pitts. & W. Va. Railroad From Pryor Coal Co., Circa Nov. 23, 1921