


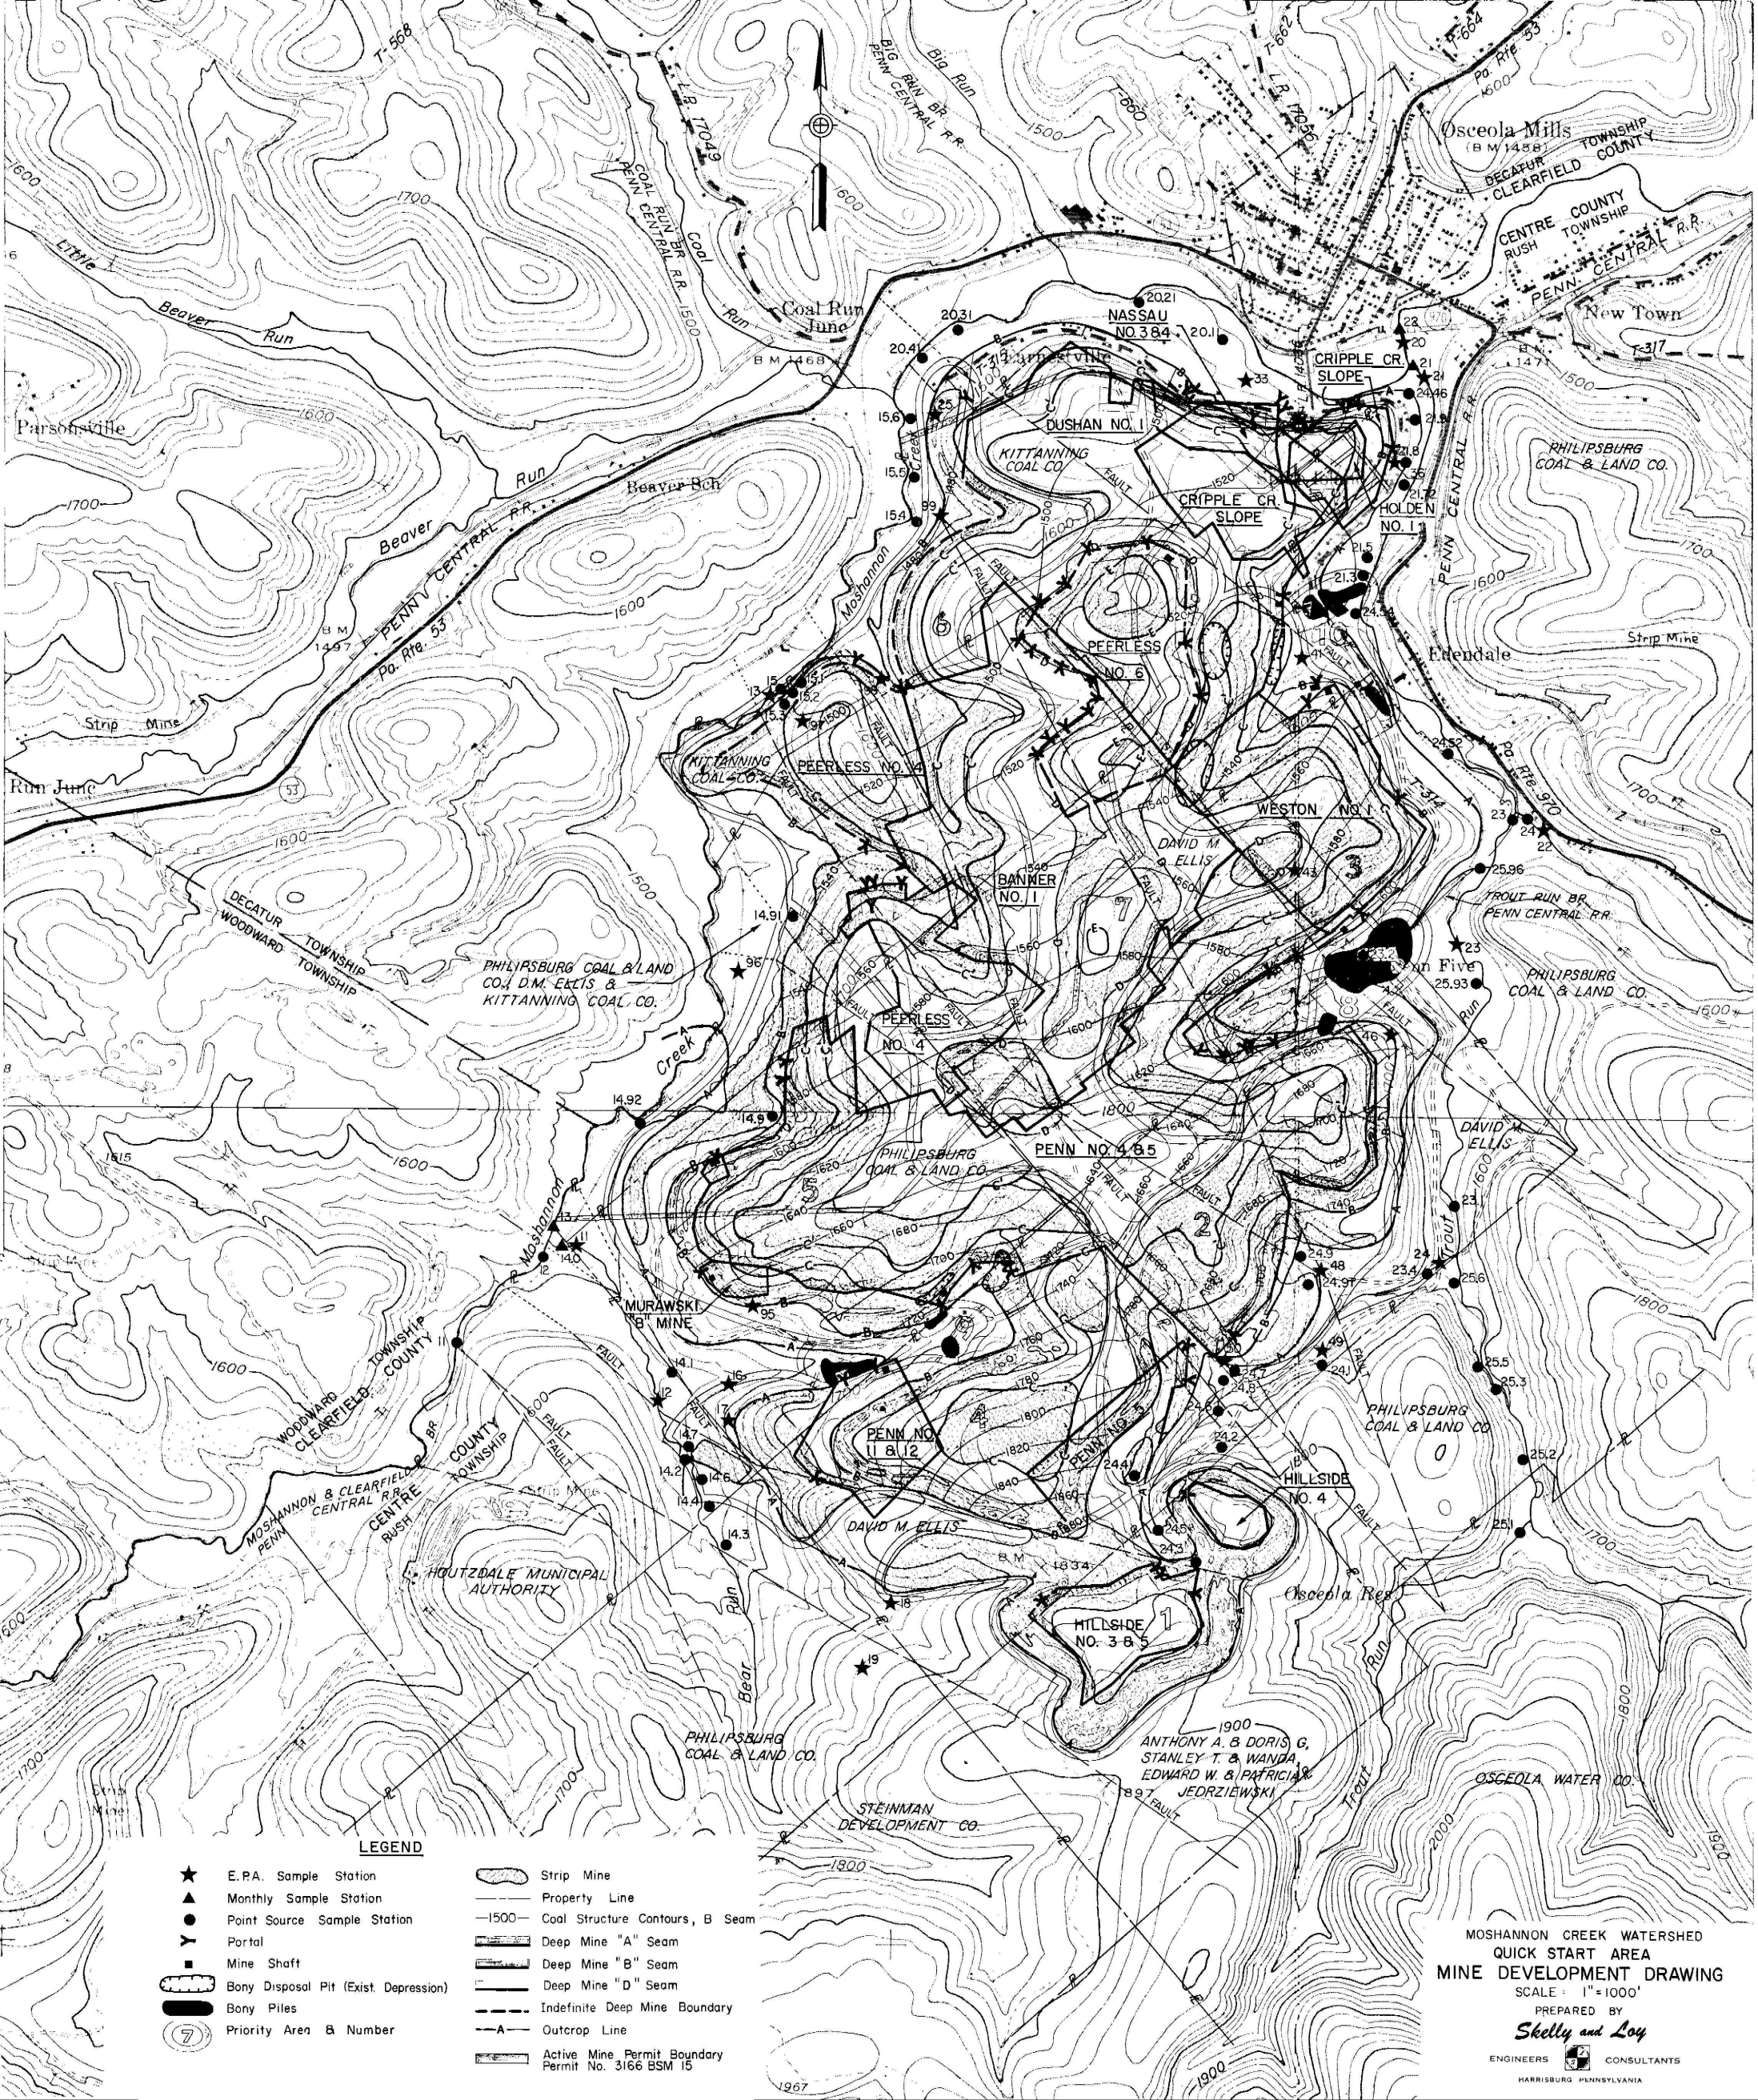

- LEGEND**
- | | | |
|---|---------------------------------------|---|
| ★ | E.P.A. Sample Station | Strip Mine |
| ● | Monthly Sample Station | Property Line |
| ▲ | Point Source Sample Station | Coal Structure Contours, B Seam |
| Y | Portal | Deep Mine "A" Seam |
| ■ | Mine Shaft | Deep Mine "B" Seam |
| ▤ | Bony Disposal Pit (Exist. Depression) | Deep Mine "D" Seam |
| ▥ | Bony Piles | Indefinite Deep Mine Boundary |
| ⑦ | Priority Area & Number | Outcrop Line |
| | | Active Mine Permit Boundary
Permit No. 3166 BSM 15 |

MOSHANNON CREEK WATERSHED
QUICK START AREA
MINE DEVELOPMENT DRAWING
SCALE: 1"=1000'
PREPARED BY
Skelly and Loay
ENGINEERS CONSULTANTS
HARRISBURG, PENNSYLVANIA