




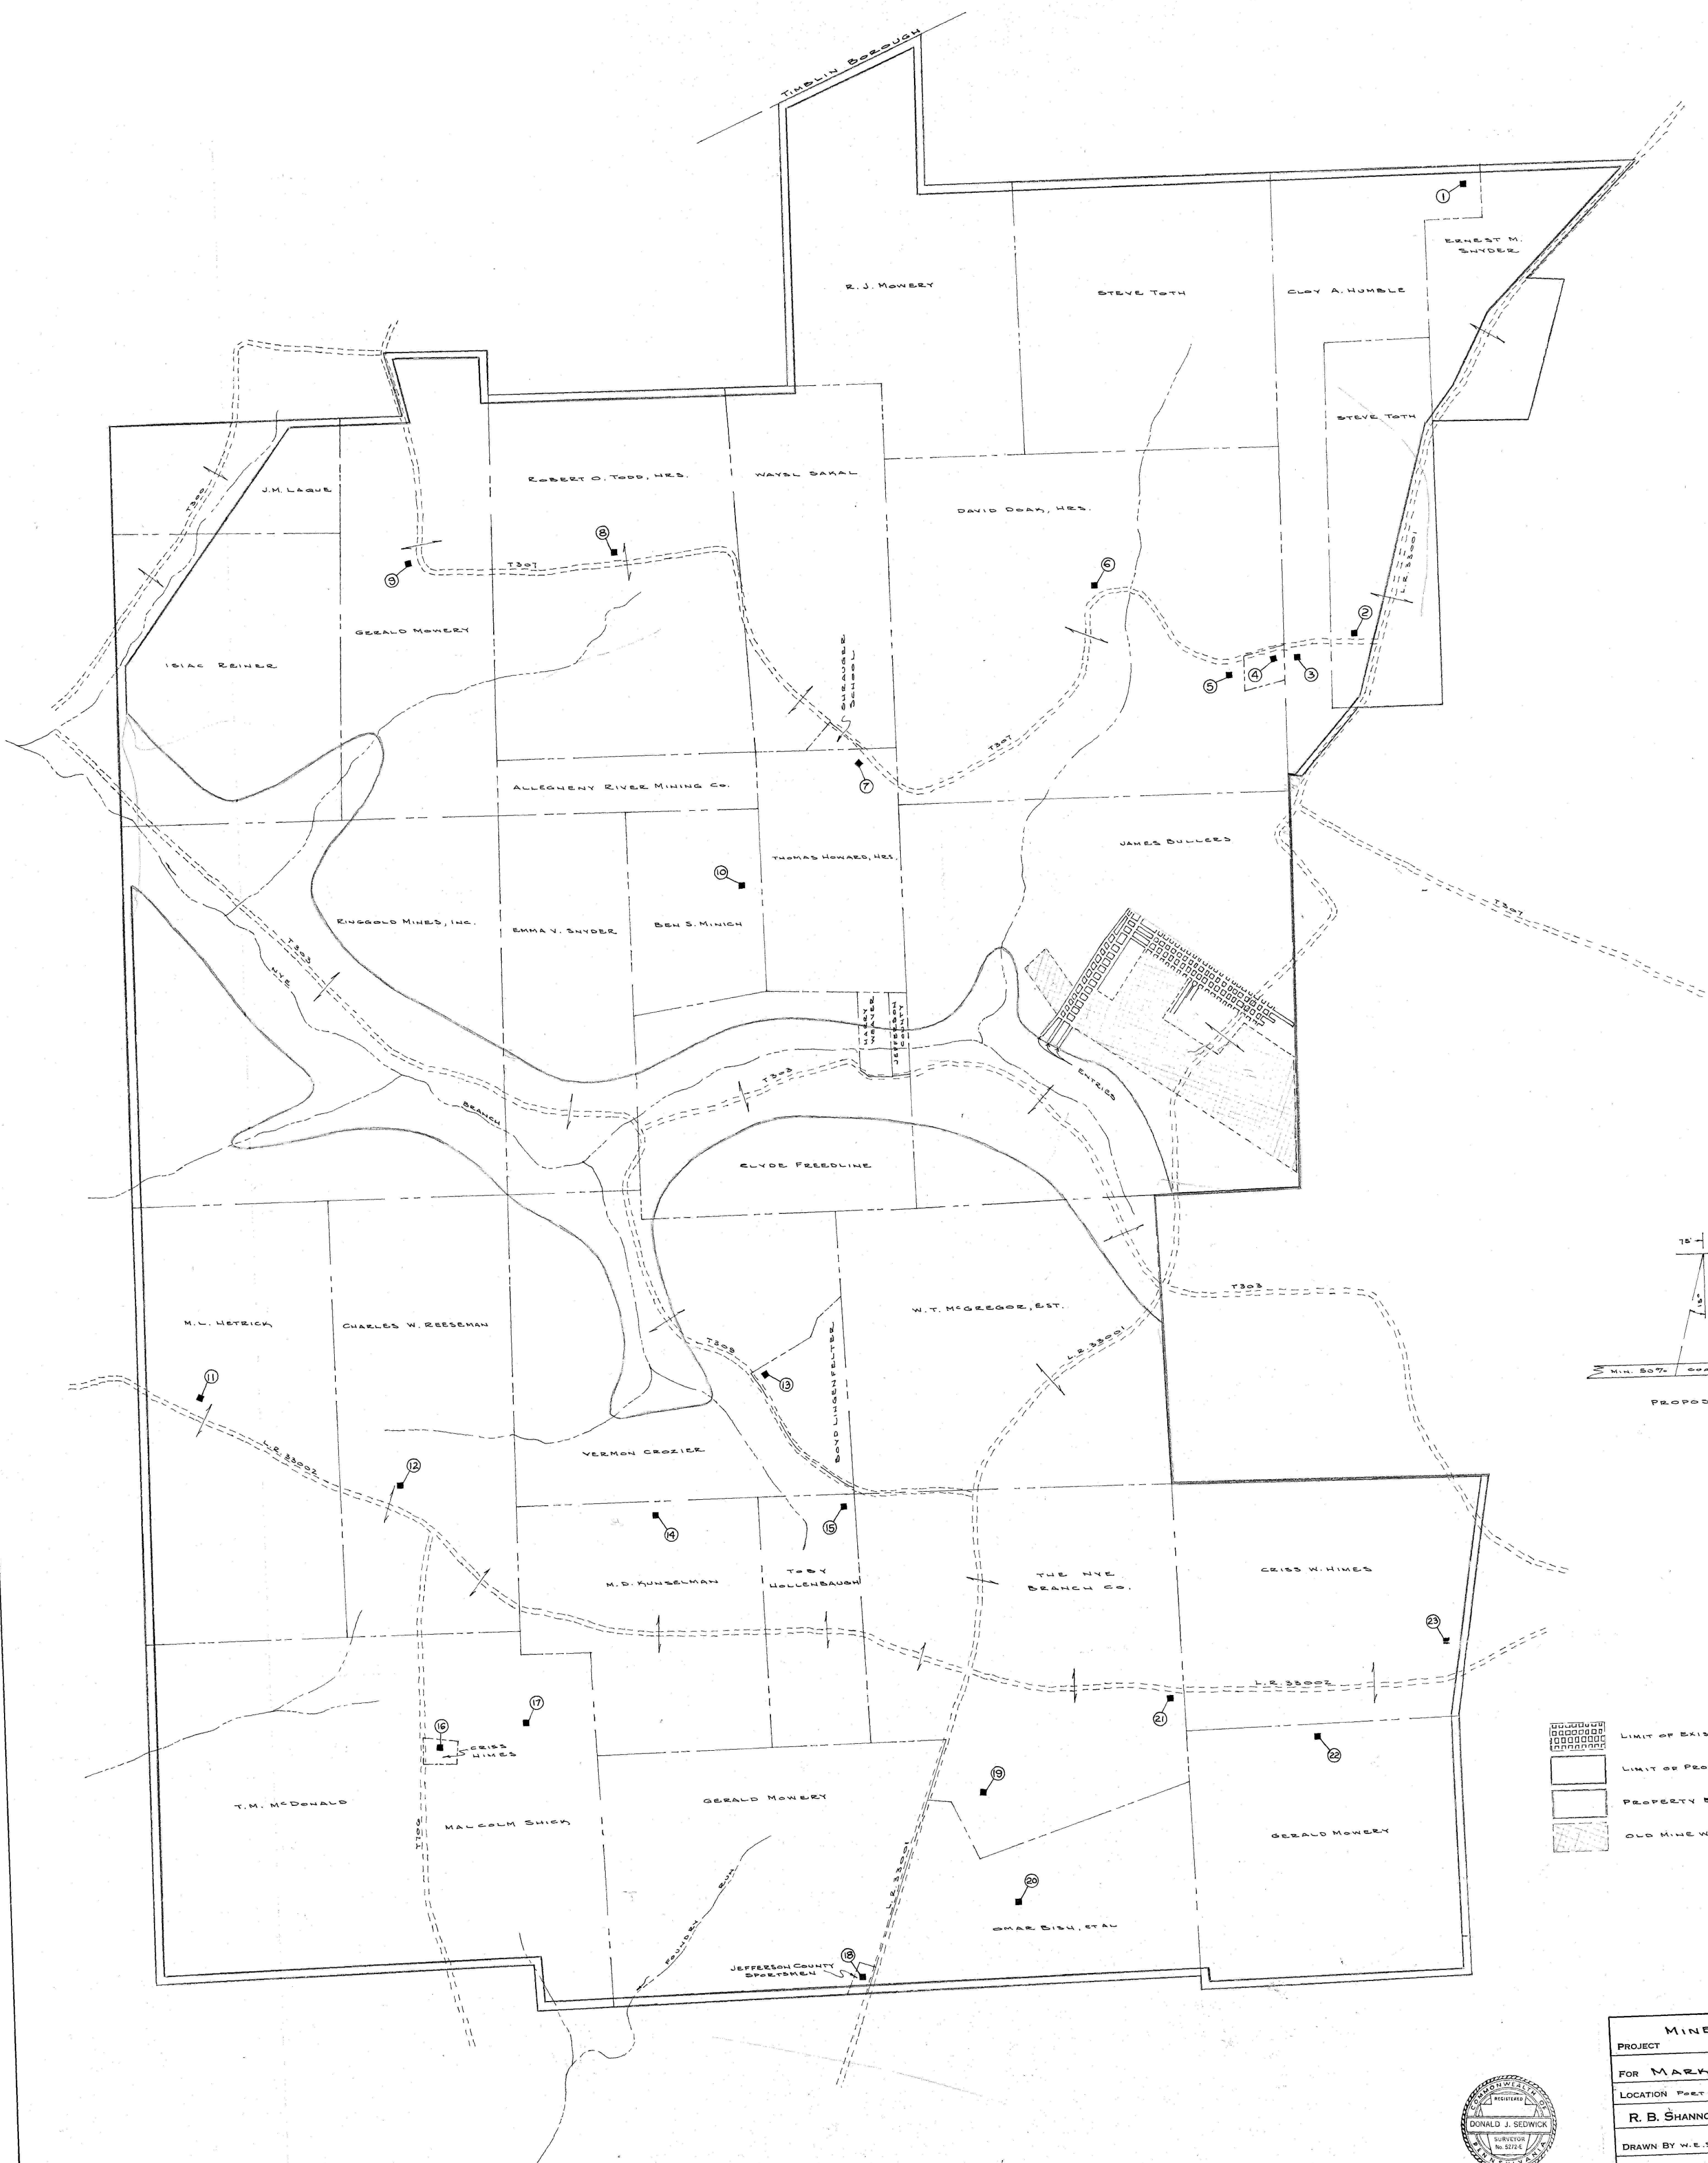

24-1A
24-1A2

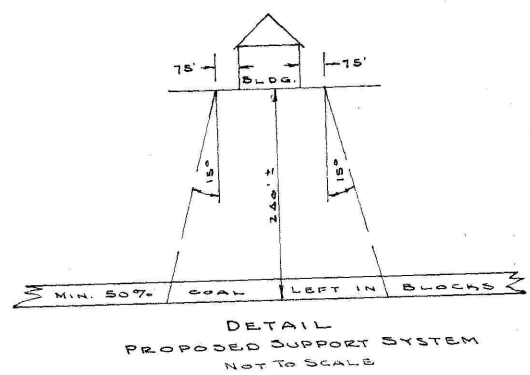

- LIMIT OF EXISTING MINING OPERATIONS
- LIMIT OF PROPOSED MINING OPERATIONS
- PROPERTY BOUNDARY LINE
- OLD MINE WORKINGS BY OTHERS

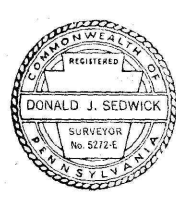

MINE SUBSIDENCE MAP		
PROJECT		
FOR MARKLE BULLERS COAL CO.		
LOCATION PORTER TWP., JEFFERSON COUNTY, PA.		
R. B. SHANNON & ASSOCIATES INC., KITTANNING, PA.		
DRAWN BY W.E.S.	CHECKED BY D.J.S.	DATE DEC. 1966
SCALE 1 INCH = 400 FEET		DRAWING NO. G 90

349346
#593
1-28-77
C.C.