



DICKSON CITY RESTORATION AREA

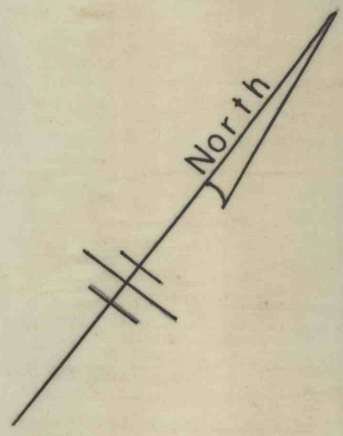

2-91

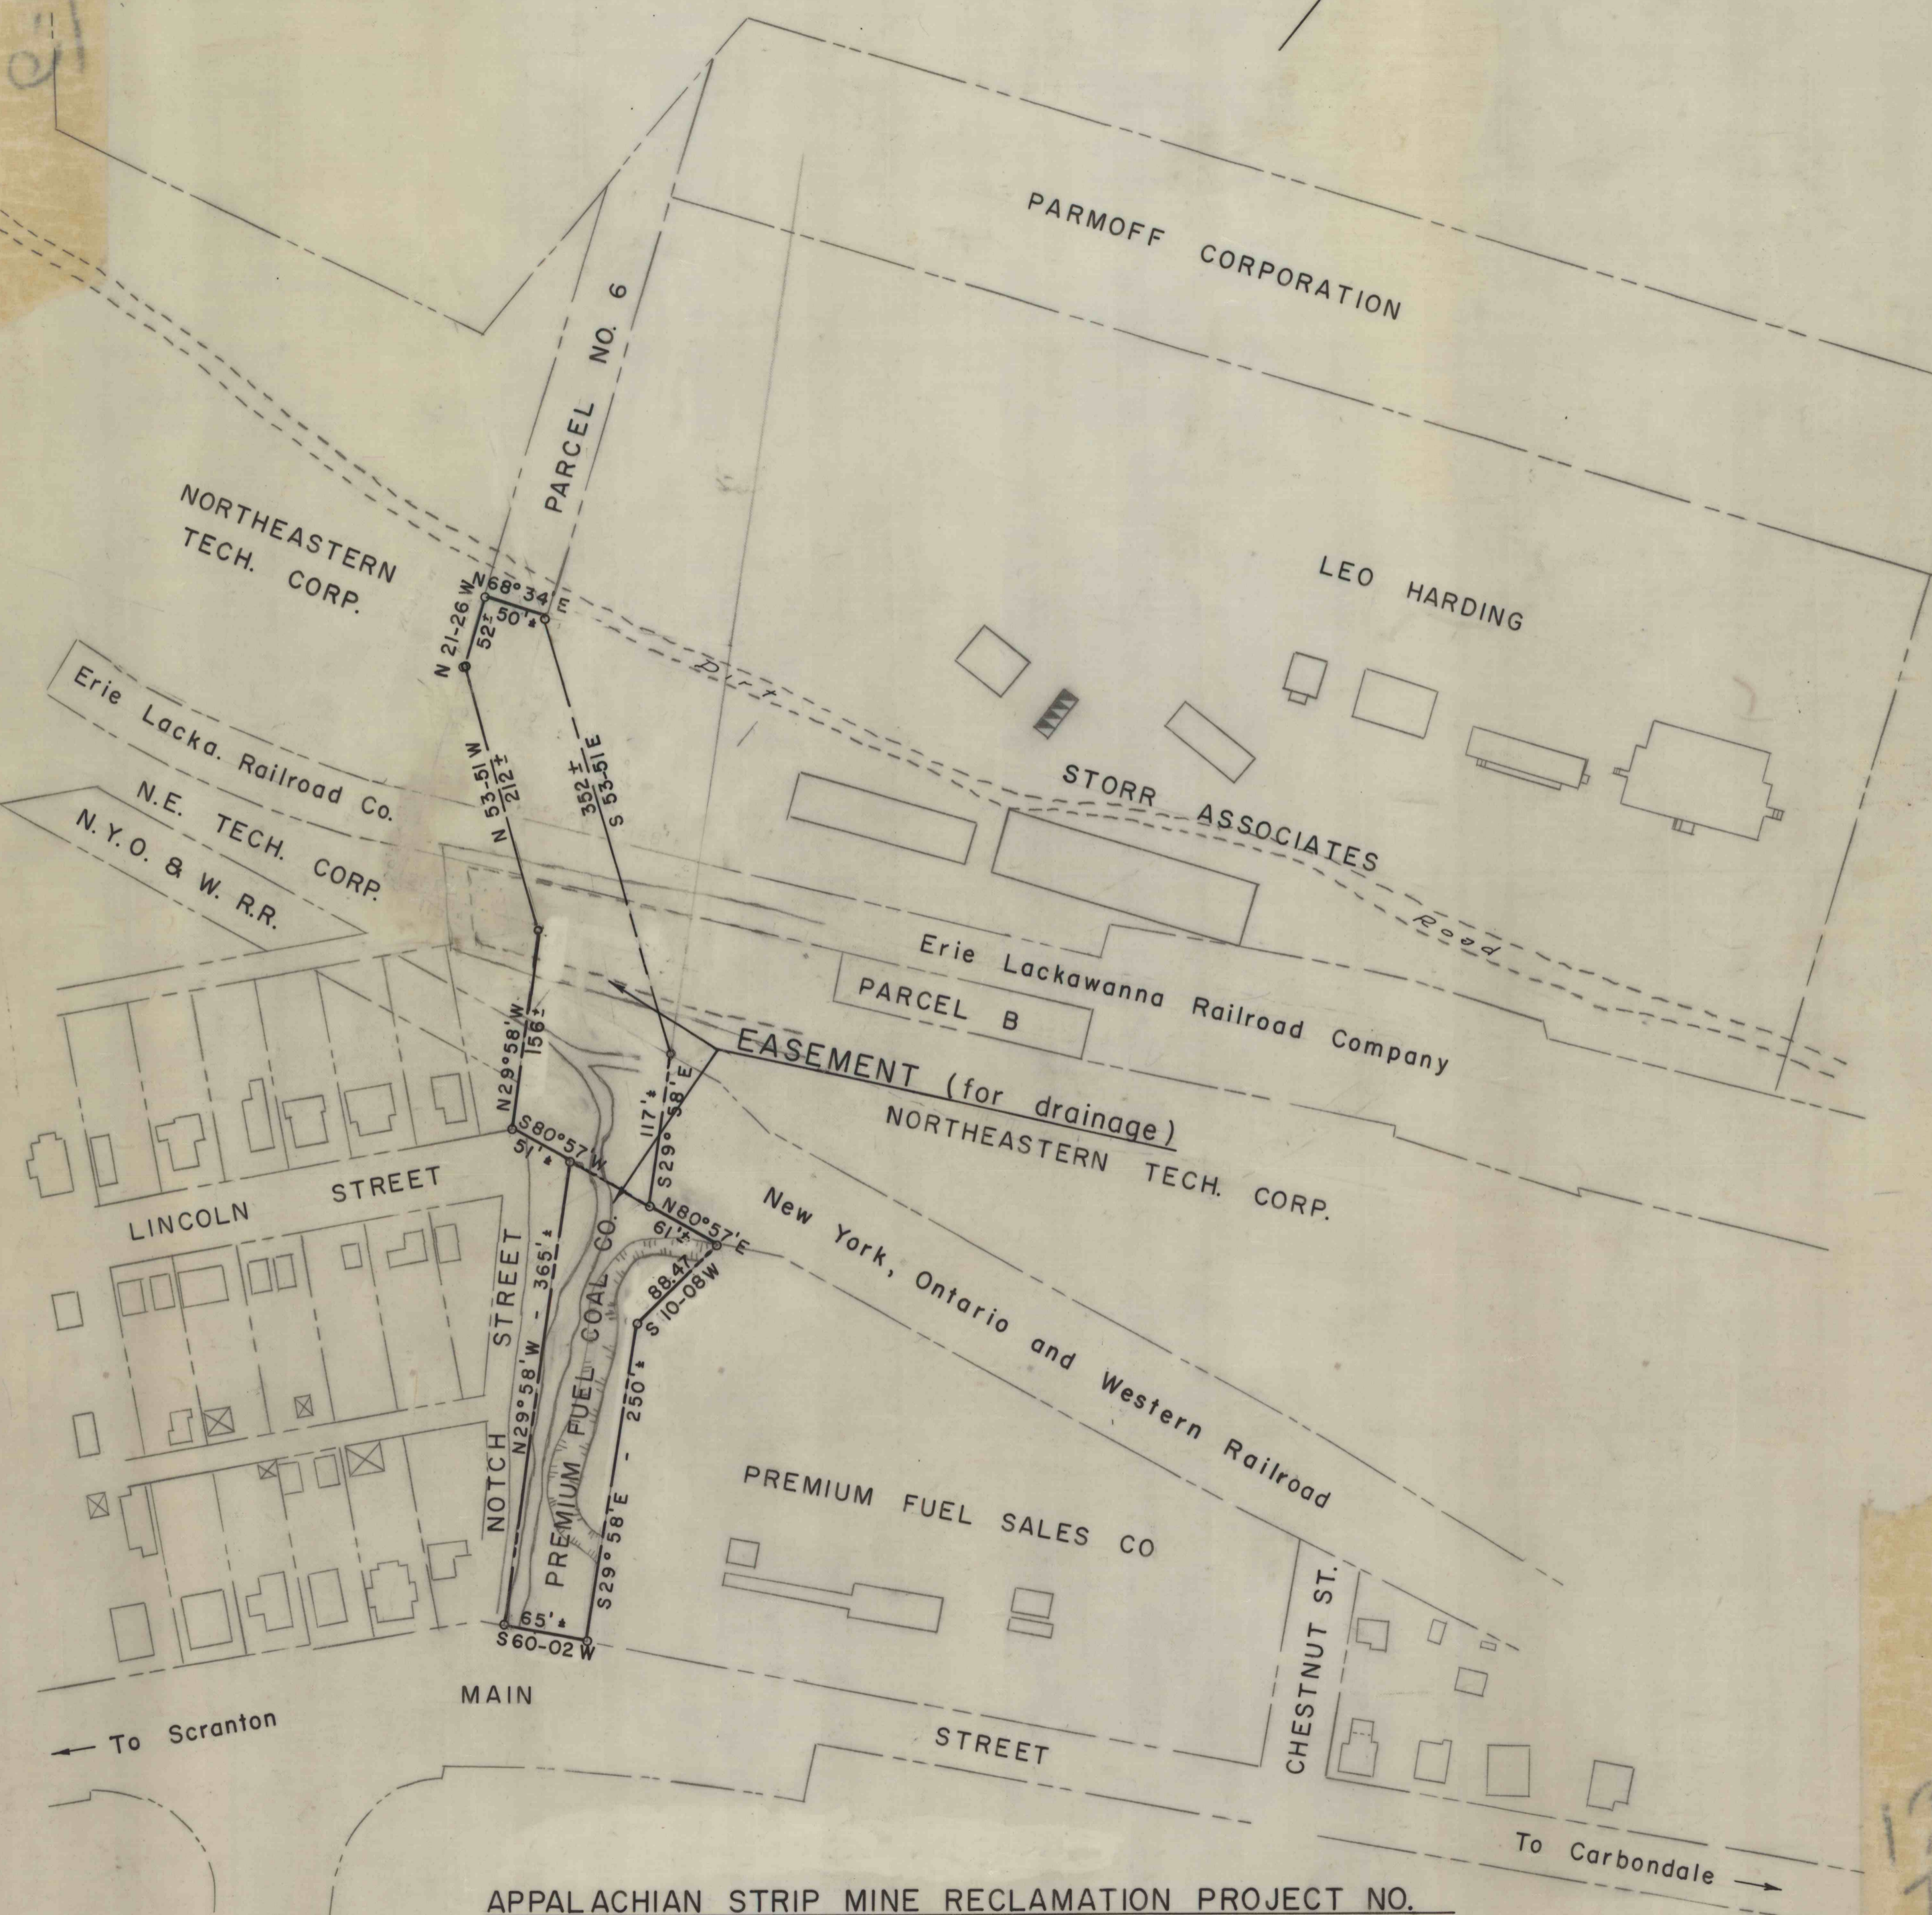

← To Scranton

To Carbondale →

APPALACHIAN STRIP MINE RECLAMATION PROJECT NO.  
PROPOSED INDUSTRIAL COMPLEX  
SHOWING EASEMENT FOR WATER DRAINAGE  
CAYUGA - STORRS RESTORATION  
DICKSON CITY BORO., LACKAWANNA CO., PENNA.  
SCALE: 1" = 100'      OCTOBER 1971  
PENNA. DEPT. OF ENVIRONMENT RESOURCES

100