



**LOCATION MAP**  
Scale: 1 in. = 2 mi.

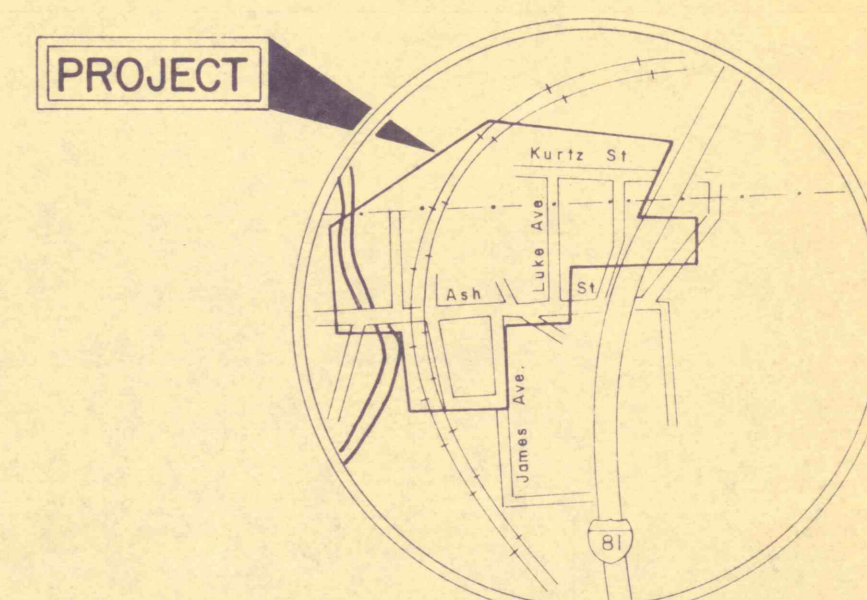

**VICINITY MAP**  
Scale: 1 in. = 1500 ft.

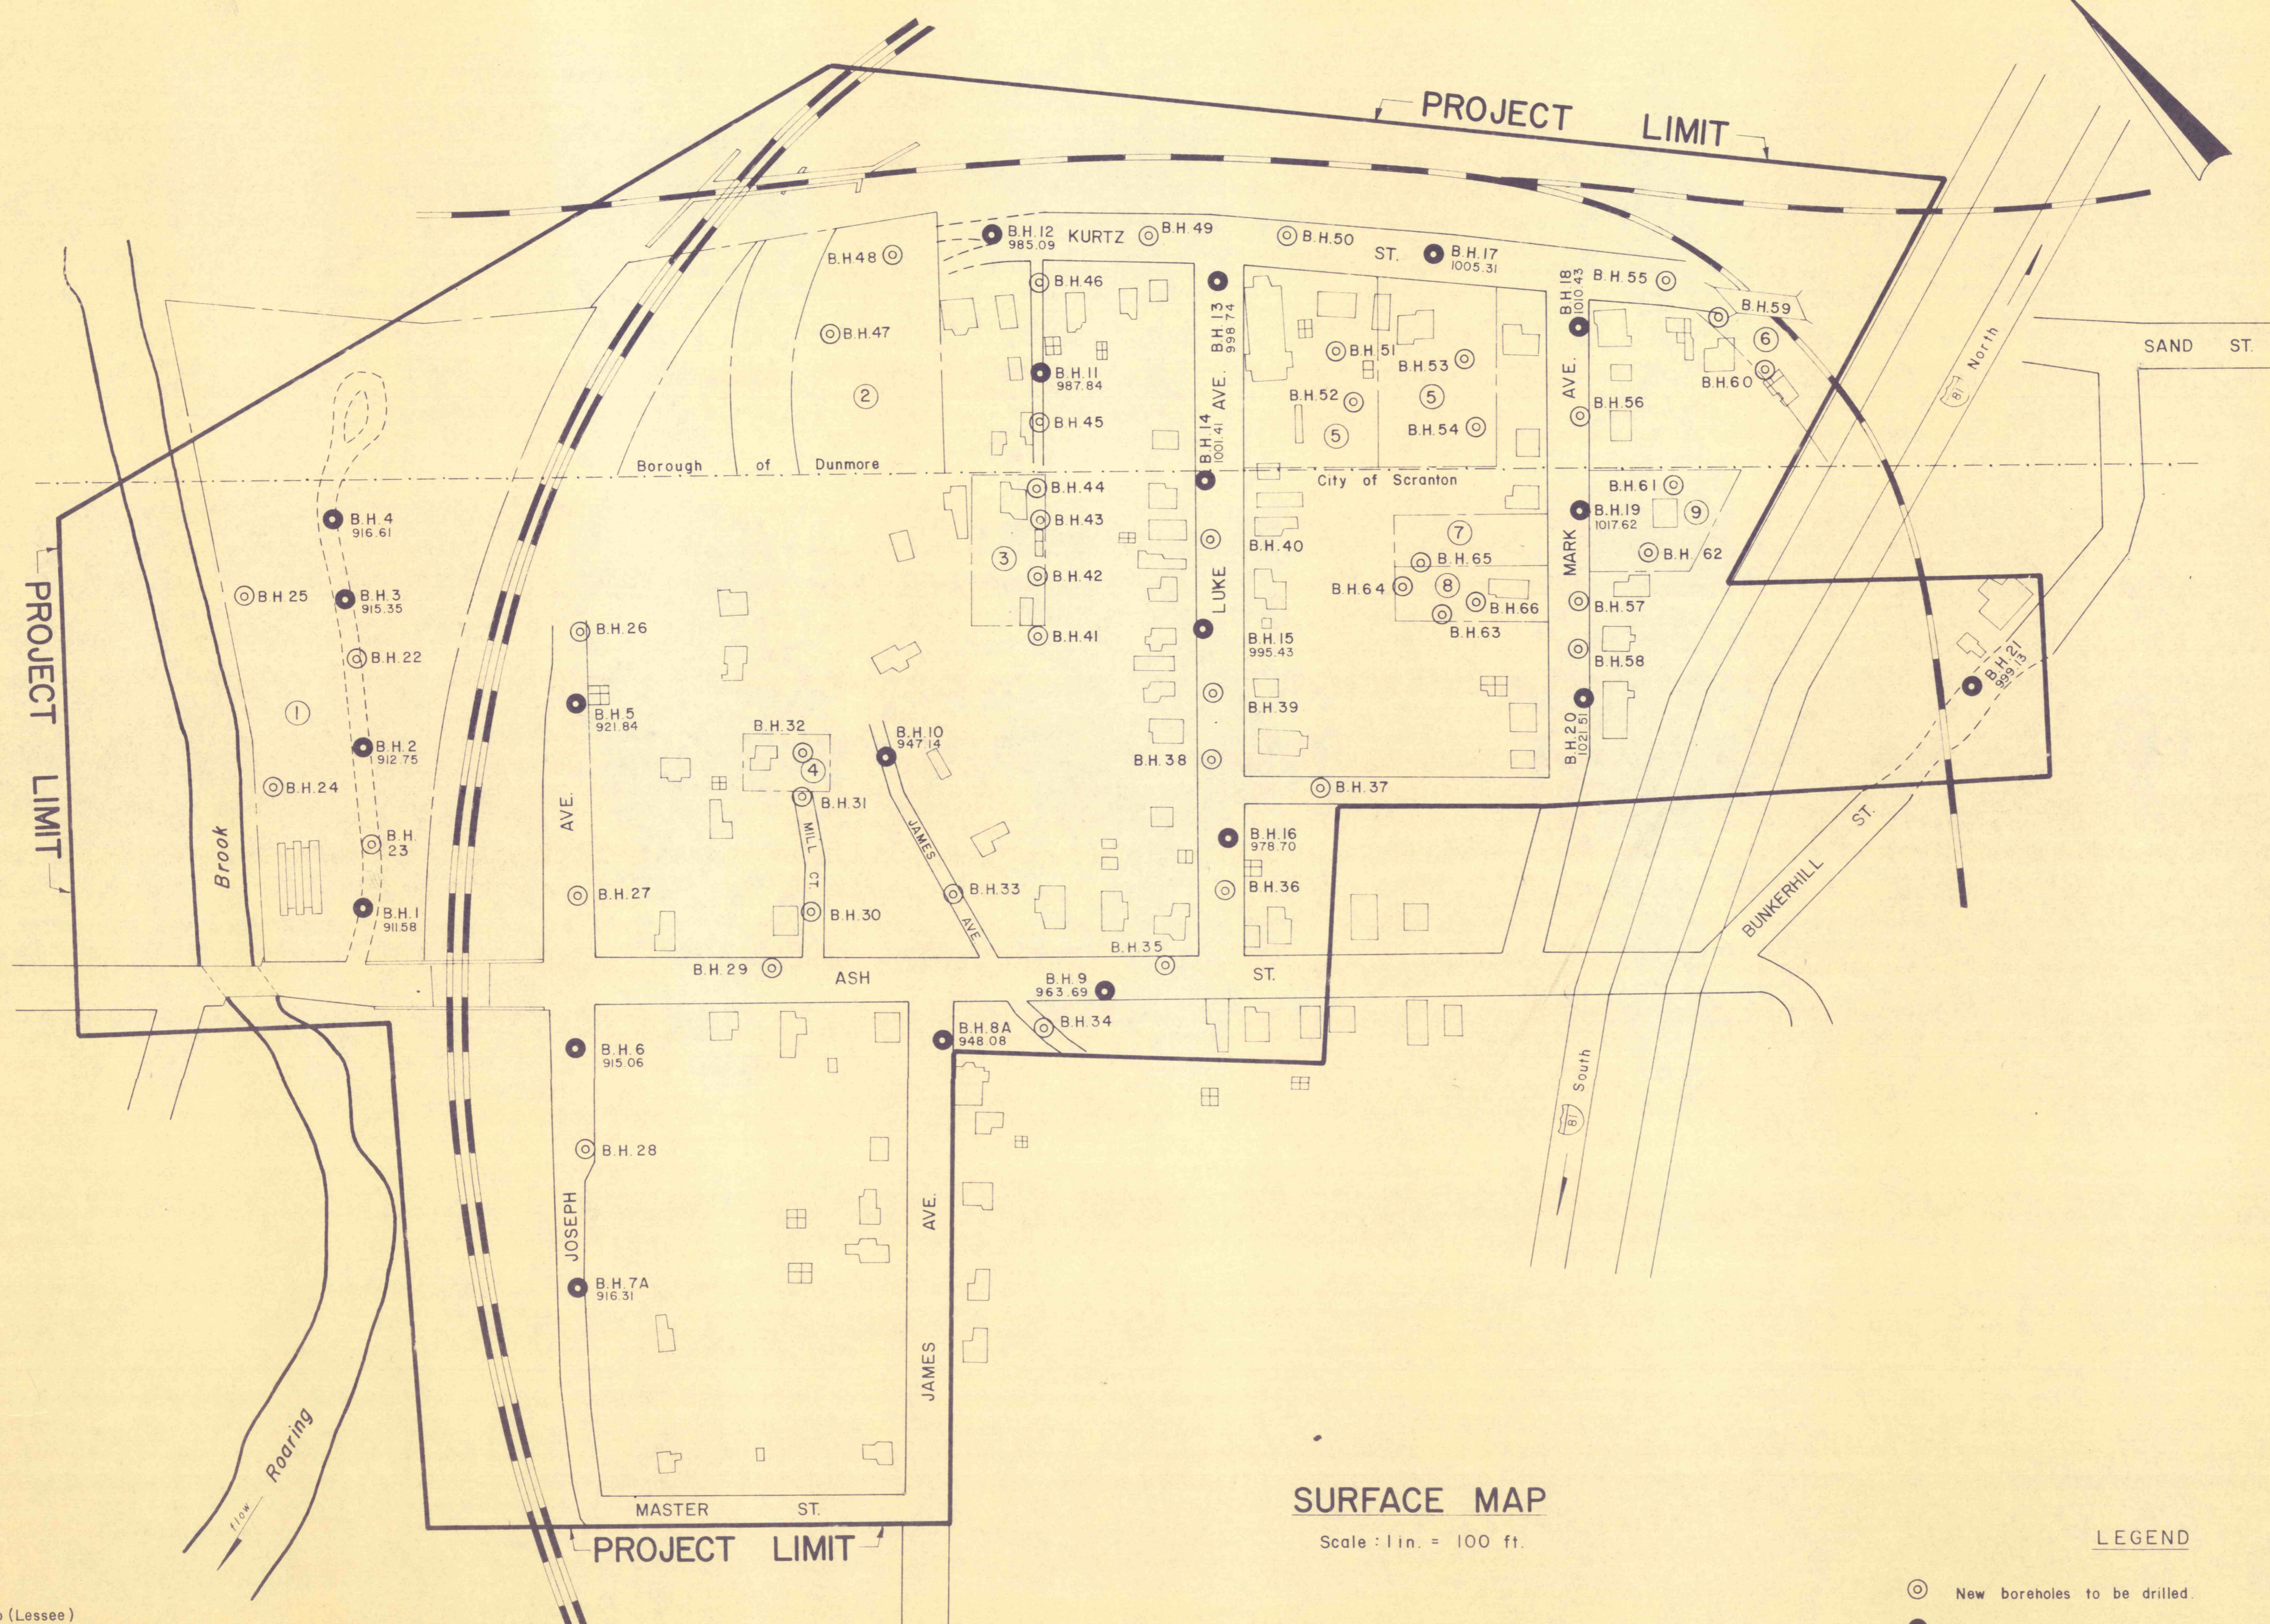

**SURFACE MAP**  
Scale: 1 in. = 100 ft.

**LEGEND**

- ⊙ New boreholes to be drilled.
- Existing boreholes from exploratory drilling project to be utilized for flushing and monitoring.

- MINERALS OWNER**  
Davisa Enterprises, Inc.  
3 East Mc Clure Avenue  
Old Forge, Pa.
- SURFACE OWNERS**  
Borough of Dunmore  
400 South Blakely Street  
Dunmore, Pa.  
City of Scranton  
North Washington Avenue  
Scranton, Pa.
- PROPERTY OWNERS**
- 1 Antoinette M. Sensi  
807 June Lane  
Moosic, Pa.
  - 2 F. & L. Realty Inc.  
118 Bush St.  
Dunmore, Pa.
  - 3 Anna Helfrich  
Rear 108 Kurtz St.  
Dunmore, Pa.
  - 4 Paul D. Rozella & Judith D. Nagurny  
705 Smith St. 820 Wheeler Ave.  
Dunmore, Pa. Scranton, Pa.
  - 5 Rev. James Timlin  
300 Wyoming Ave.  
Scranton, Pa.
  - 6 Pocono Northeast Railway Inc. Rocco De Leo (Lessee)  
81 W. Union St. 138 Kurtz St.  
Wilkes-Barre, Pa. Dunmore, Pa.
  - 7 John Mc Hale  
133 Smith St.  
Dunmore, Pa.
  - 8 Gaetano Luongo & Caroline Luongo  
1027 Mark Ave.  
Scranton, Pa.
  - 9 Bernard J. Gervasi & Frances M. Gervasi  
1034 Mark Ave.  
Scranton, Pa.

NO.	DATE	REVISION	APPR.
SUBMITTED			
DESIGNER <i>Stephen Pinciro</i>			
APPROVED <i>Michael R. Ferko</i> ACTING DISTRICT ENGINEER, WILKES-BARRE			
APPROVED <i>Richard [Signature]</i> DIRECTOR, BUREAU OF ABANDONED MINE RECLAMATION			
COMMONWEALTH OF PENNSYLVANIA DEPARTMENT OF ENVIRONMENTAL RESOURCES OFFICE OF RESOURCES MANAGEMENT			
PROJECT NO. O S M 35(515-83)101.1			
SUBSIDENCE CONTROL PROJECT BUNKER HILL SECTION CITY OF SCRANTON & BOROUGH OF DUNMORE LACKAWANNA COUNTY, PENNSYLVANIA			
LOCATION, VICINITY & SURFACE MAPS			
DRAWN BY V. J. A.	DATE FEB 29, 1984	DRAWING NO.	
CHECKED BY <i>[Signature]</i>	SCALE As shown	2 of 4	