



NOTES:
 All material $\frac{1}{2}$ plates
 All weld construction
 Paint one shop coat

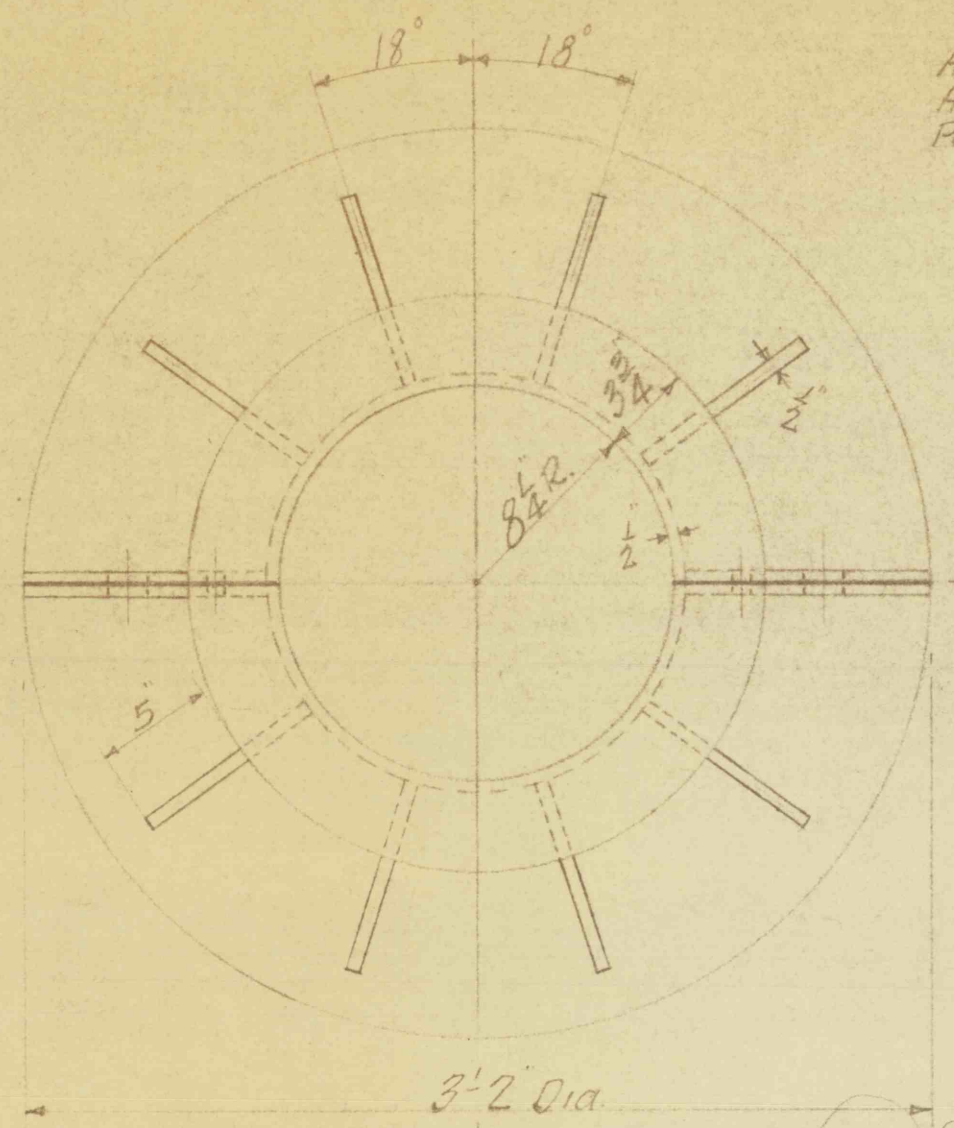


PLAN

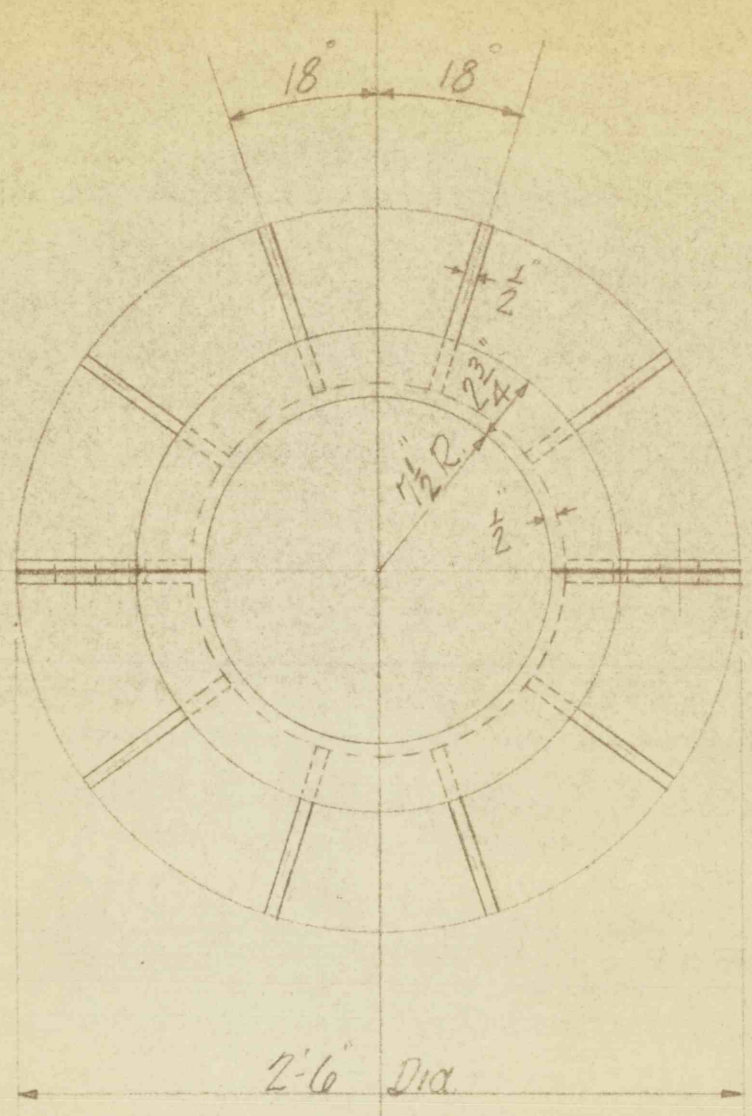

PLAN

Split

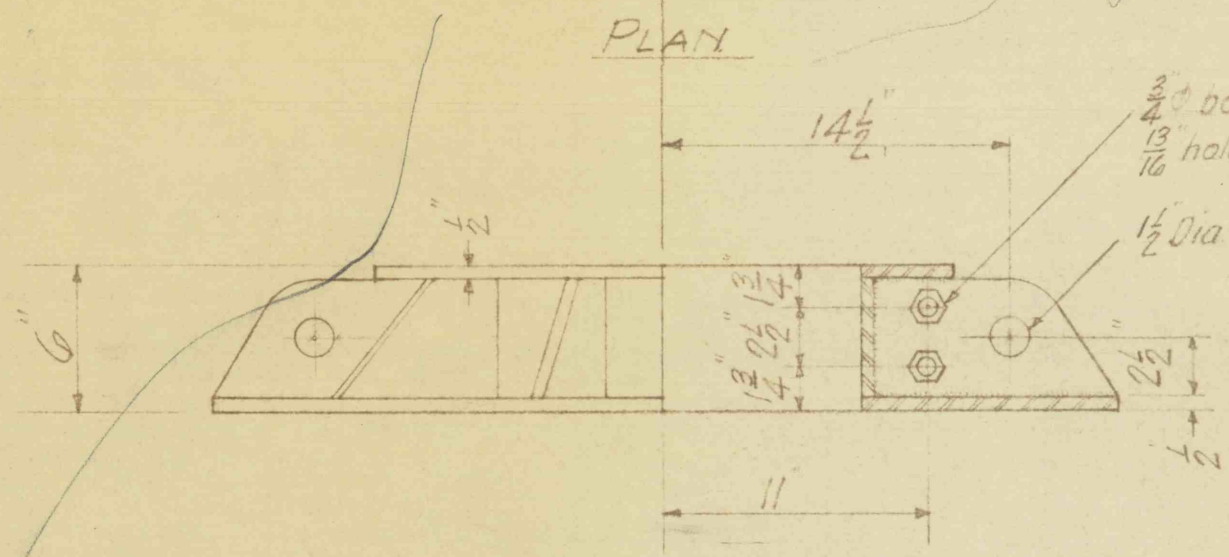


ELEVATION

SECTION

Scale $1\frac{1}{2}'' = 1'-0''$

PUMP ELEVATOR MK-1
 FOR #14 SHAFT TAMAQUA

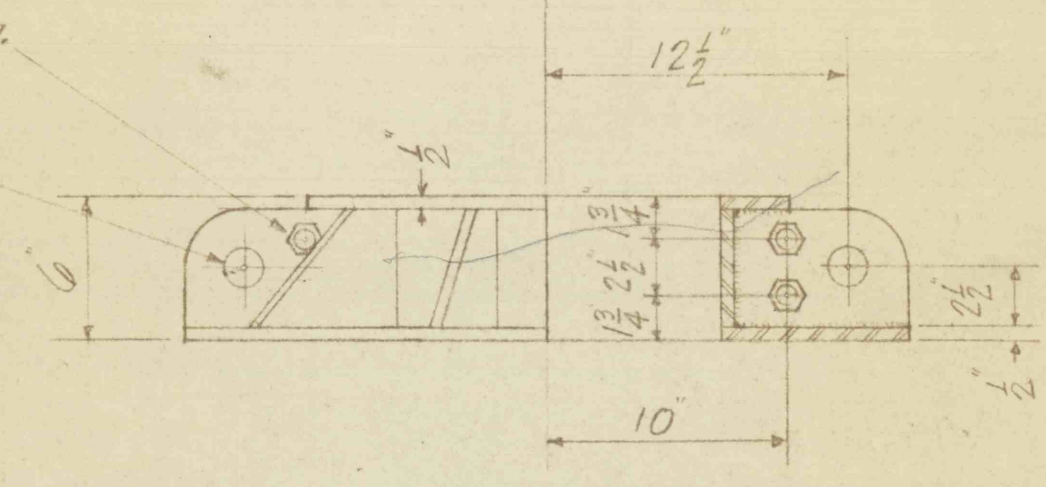

ELEVATION

SECTION

Scale $1\frac{1}{2}'' = 1'-0''$

PUMP ELEVATOR MK-2
 FOR #10 SHAFT GREENWOOD

LEHIGH COAL & NAVIGATION CO	
TAMAQUA #14 & GREENWOOD #10 SHAFTS	
PUMP ELEVATORS	
DATE - FEB 26 1958	DRAWING BY H.W.D.
5-3138	