



ROAD PROFILE
SCALE: HORIZ. 1"=30'
VERT. 1"=10'

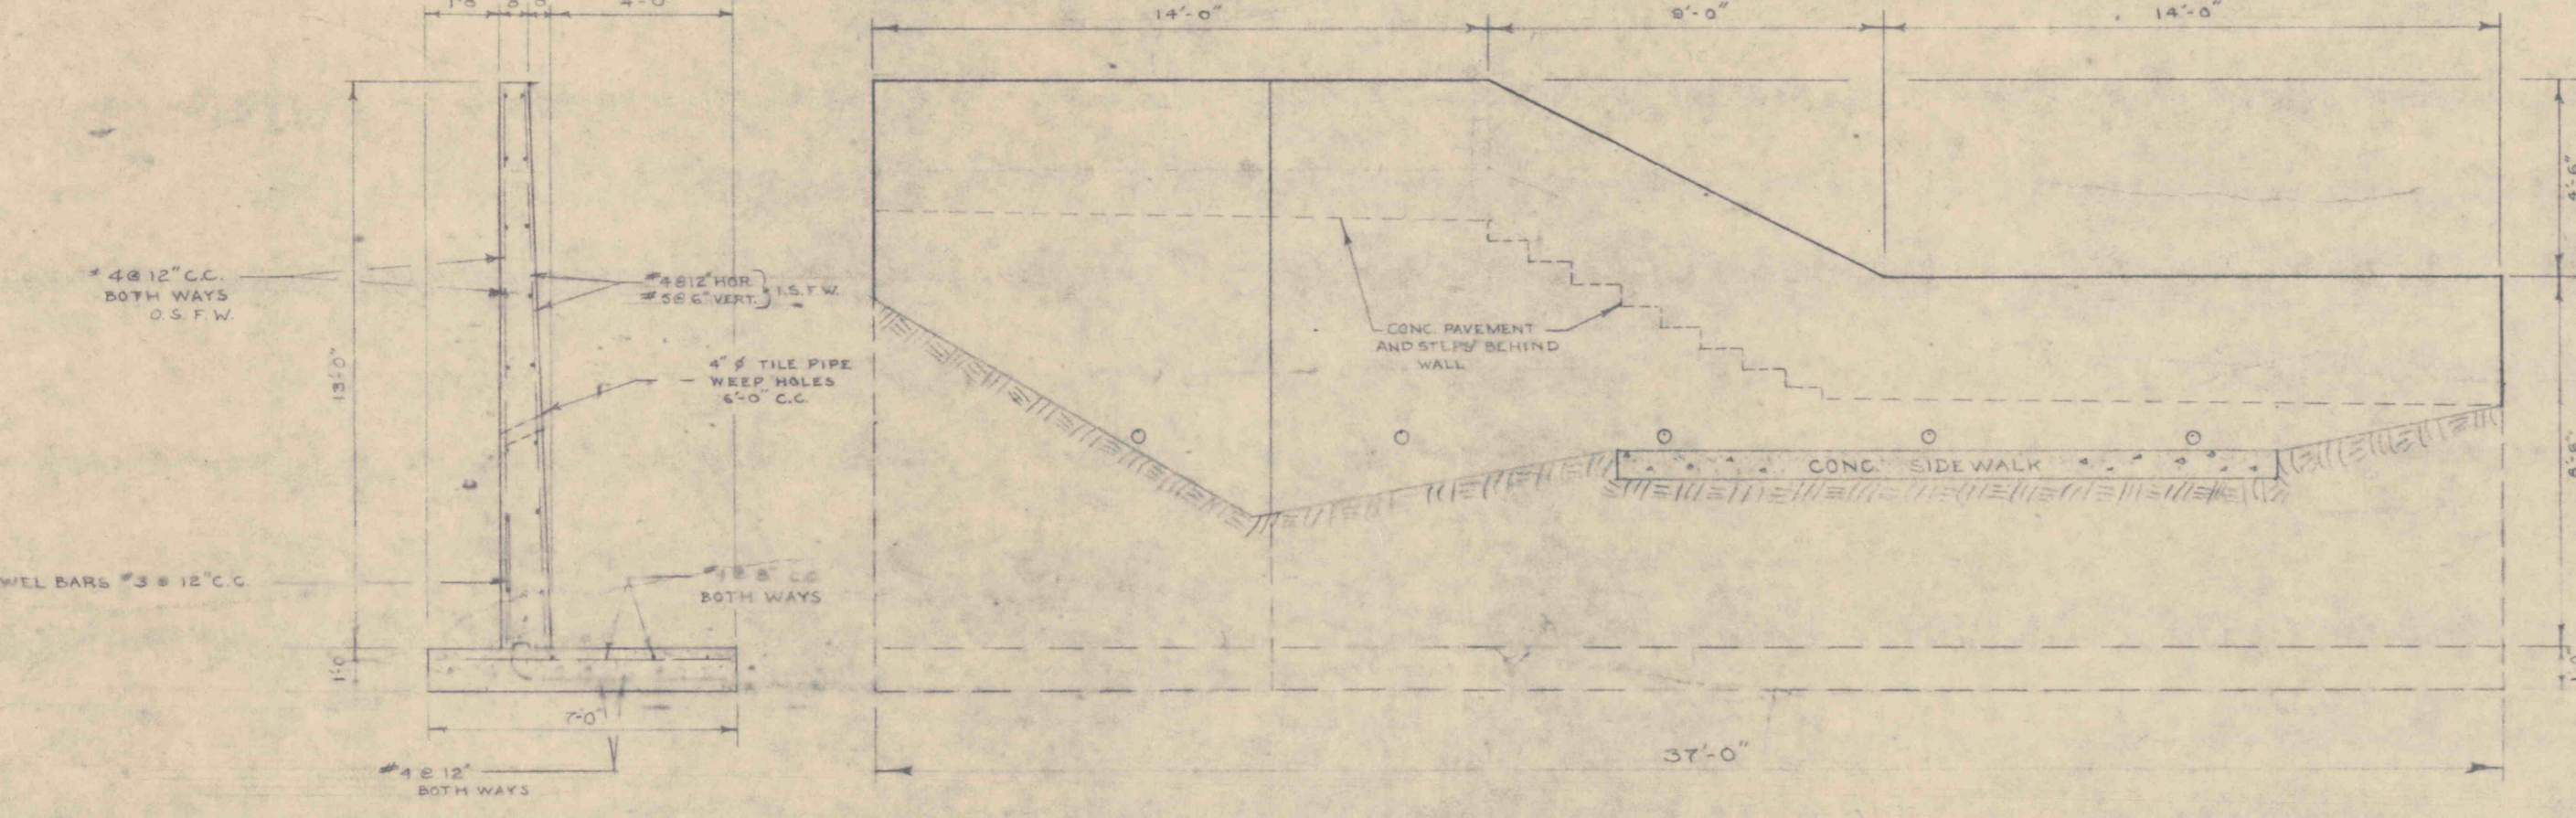


PARKING AREA DETAIL
NO SCALE

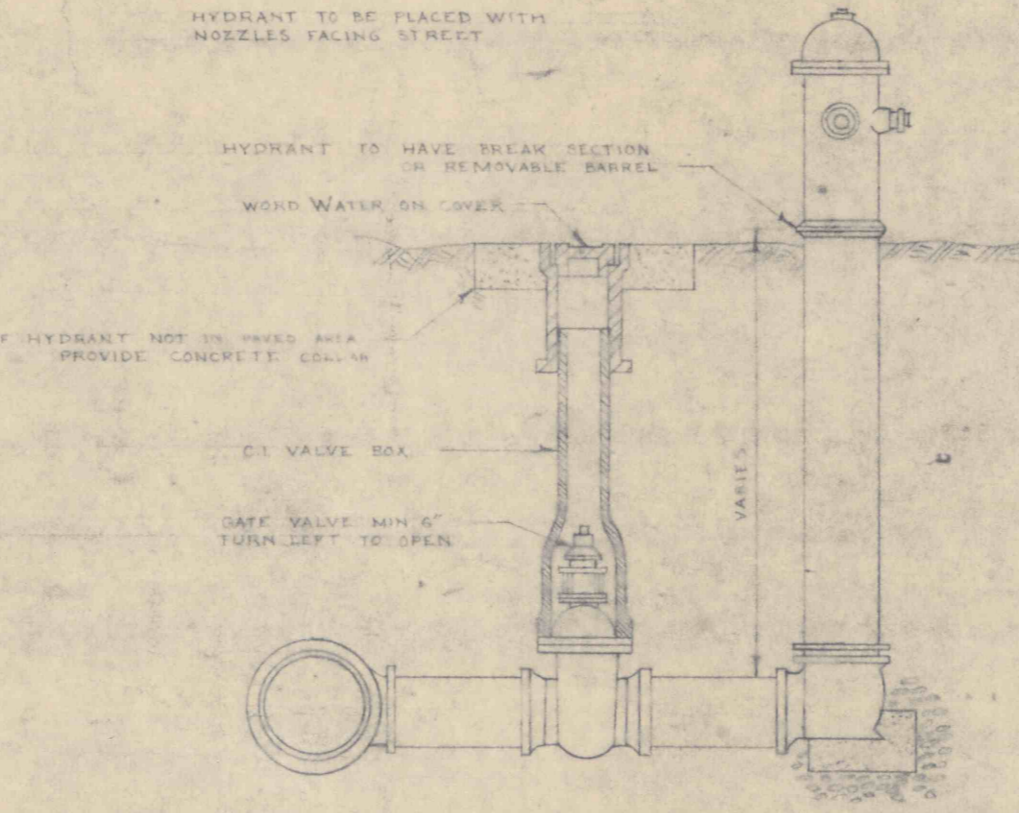

TYPICAL STREET SECTION
NO SCALE

CLEANOUT DETAIL
NO SCALE

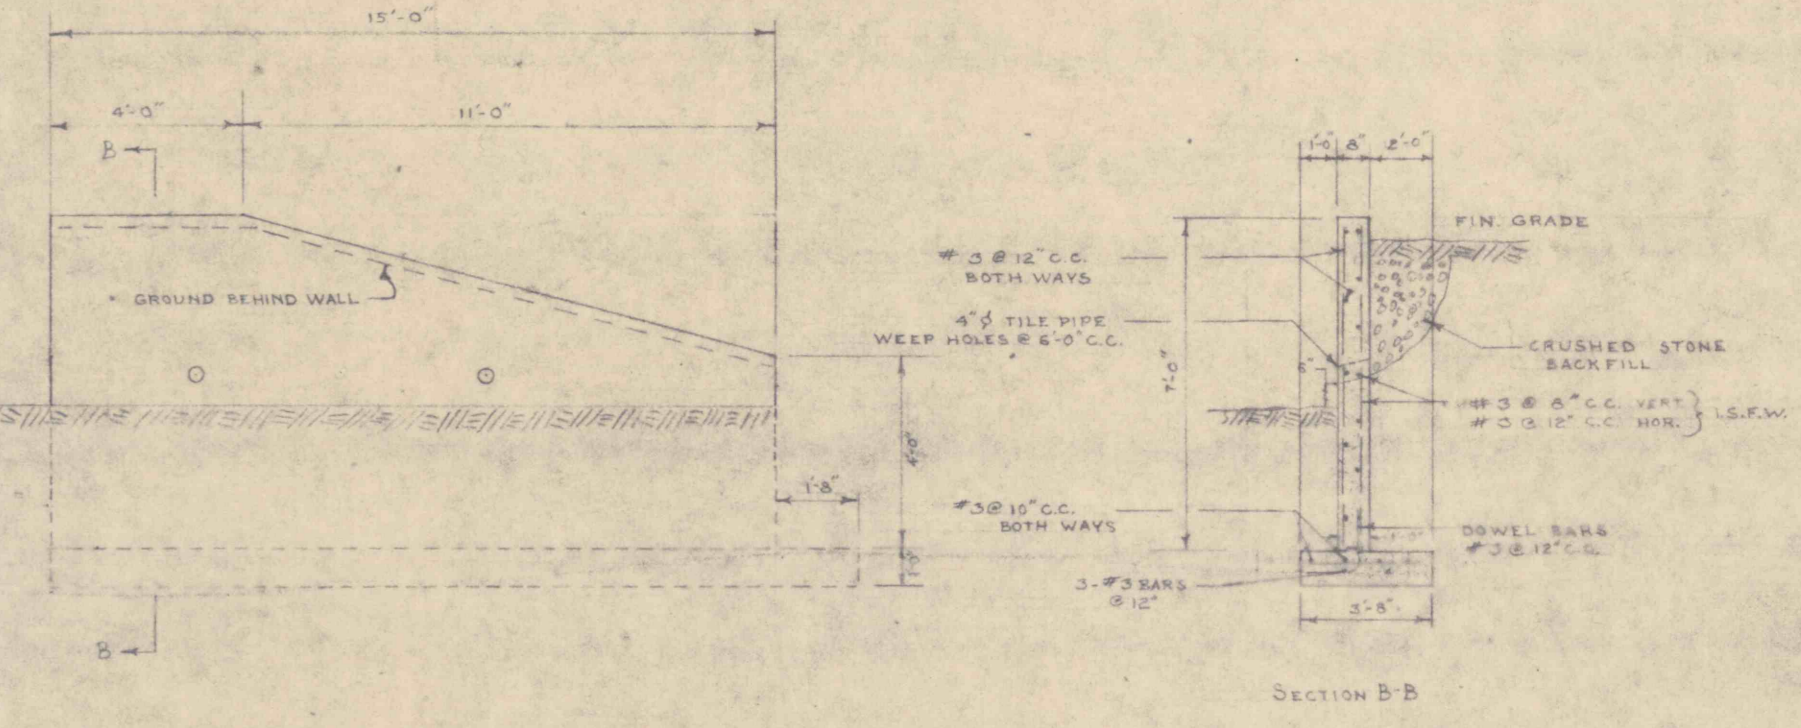


DETAIL R.W. 5
SCALE: 1/4"=1'-0"


NOTE: ALL MH LOCATED IN PAVED AREAS TO HAVE COVERS FLUSH WITH PAVEMENT SURFACES. RAIL FRAME AND COVERS TO MATCH SLOPE IN FINISH GRADES.

FIRE HYDRANT DETAIL
NO SCALE

CLOTHES LINE SUPPORT
SCALE: 1/4"=1'-0"

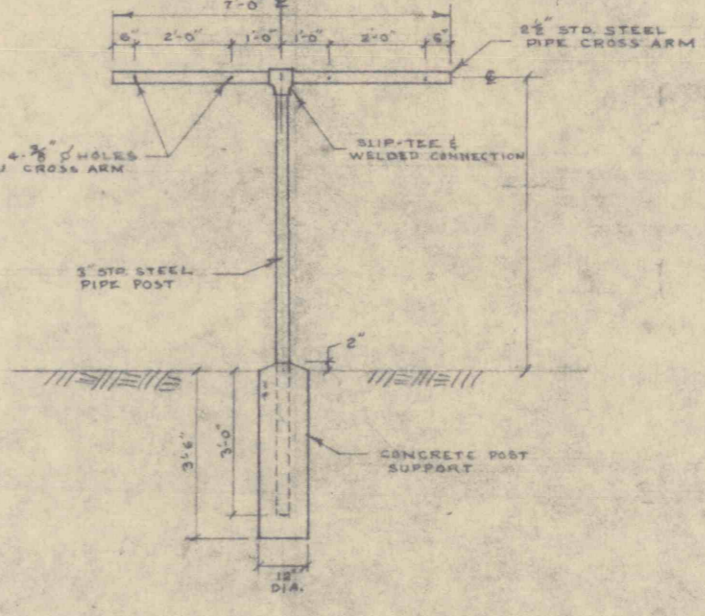


DETAIL R.W. 3
SCALE: 1/4"=1'-0"

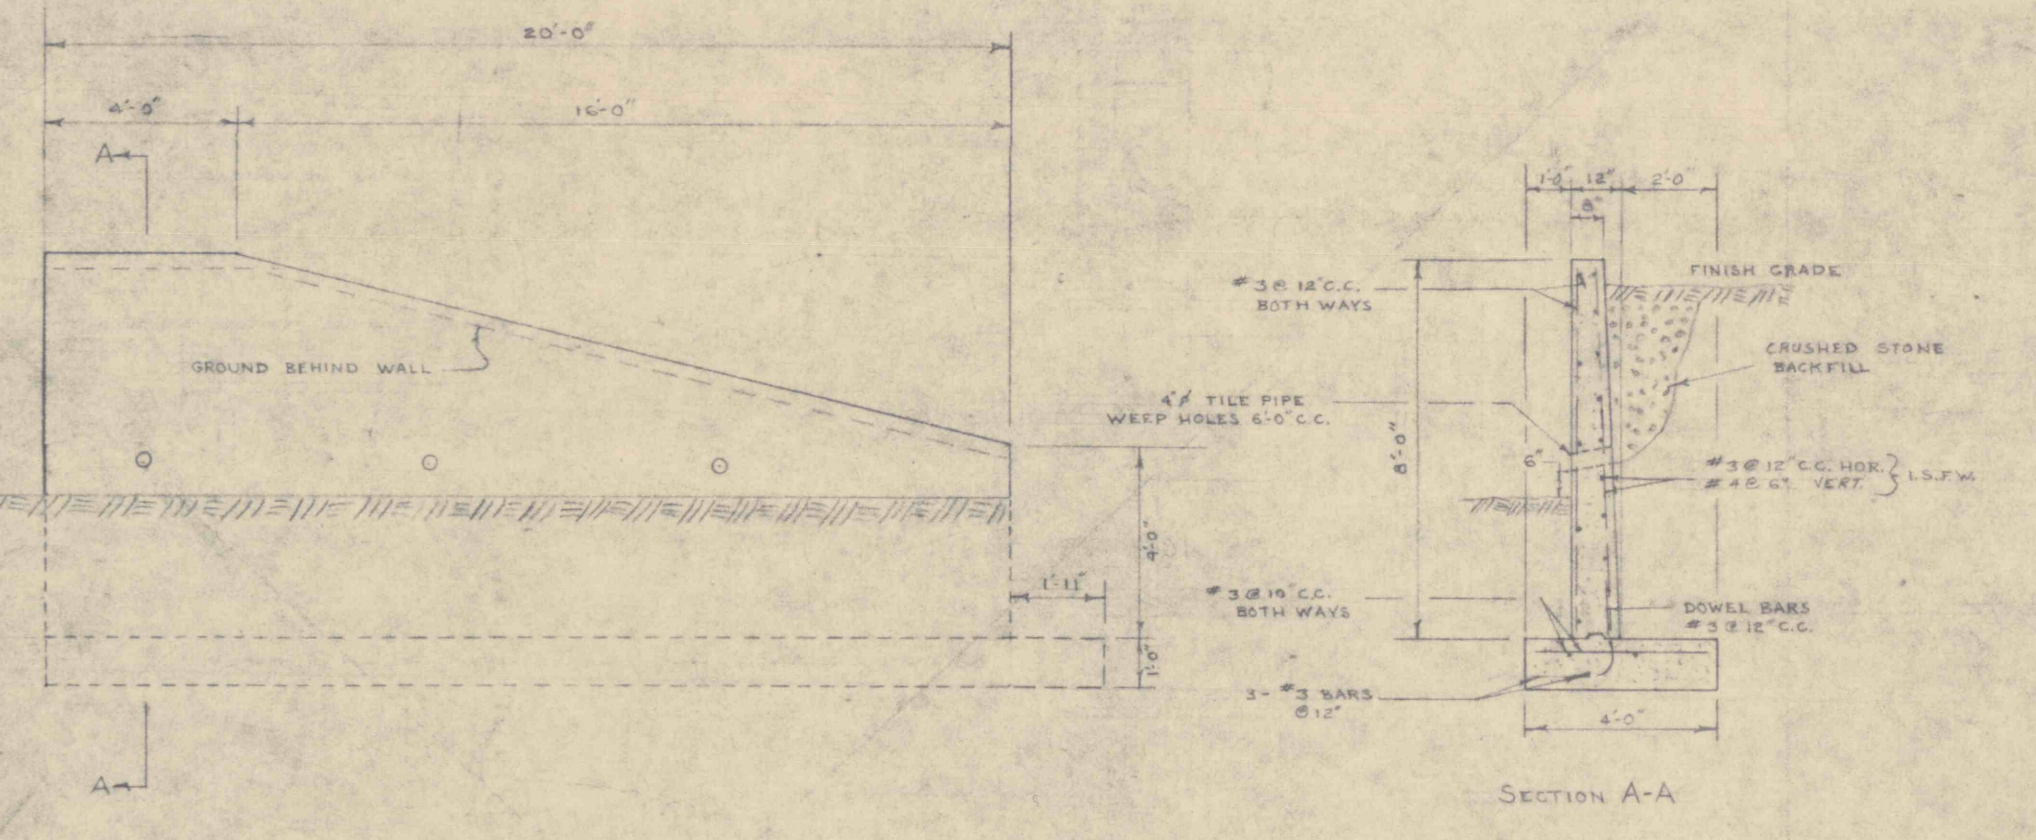


NOTE: NO EXTERIOR FACE OF MH TO HAVE MIN. 1/2" CEMENT PLASTER FINISH. NO. 4 WHERE GROUND WATER CONDITIONS ARE UNFAVORABLE. THE PLASTER COATING WILL BE FURTHER WATER-PROOFED WITH BITUMINOUS MATERIAL.




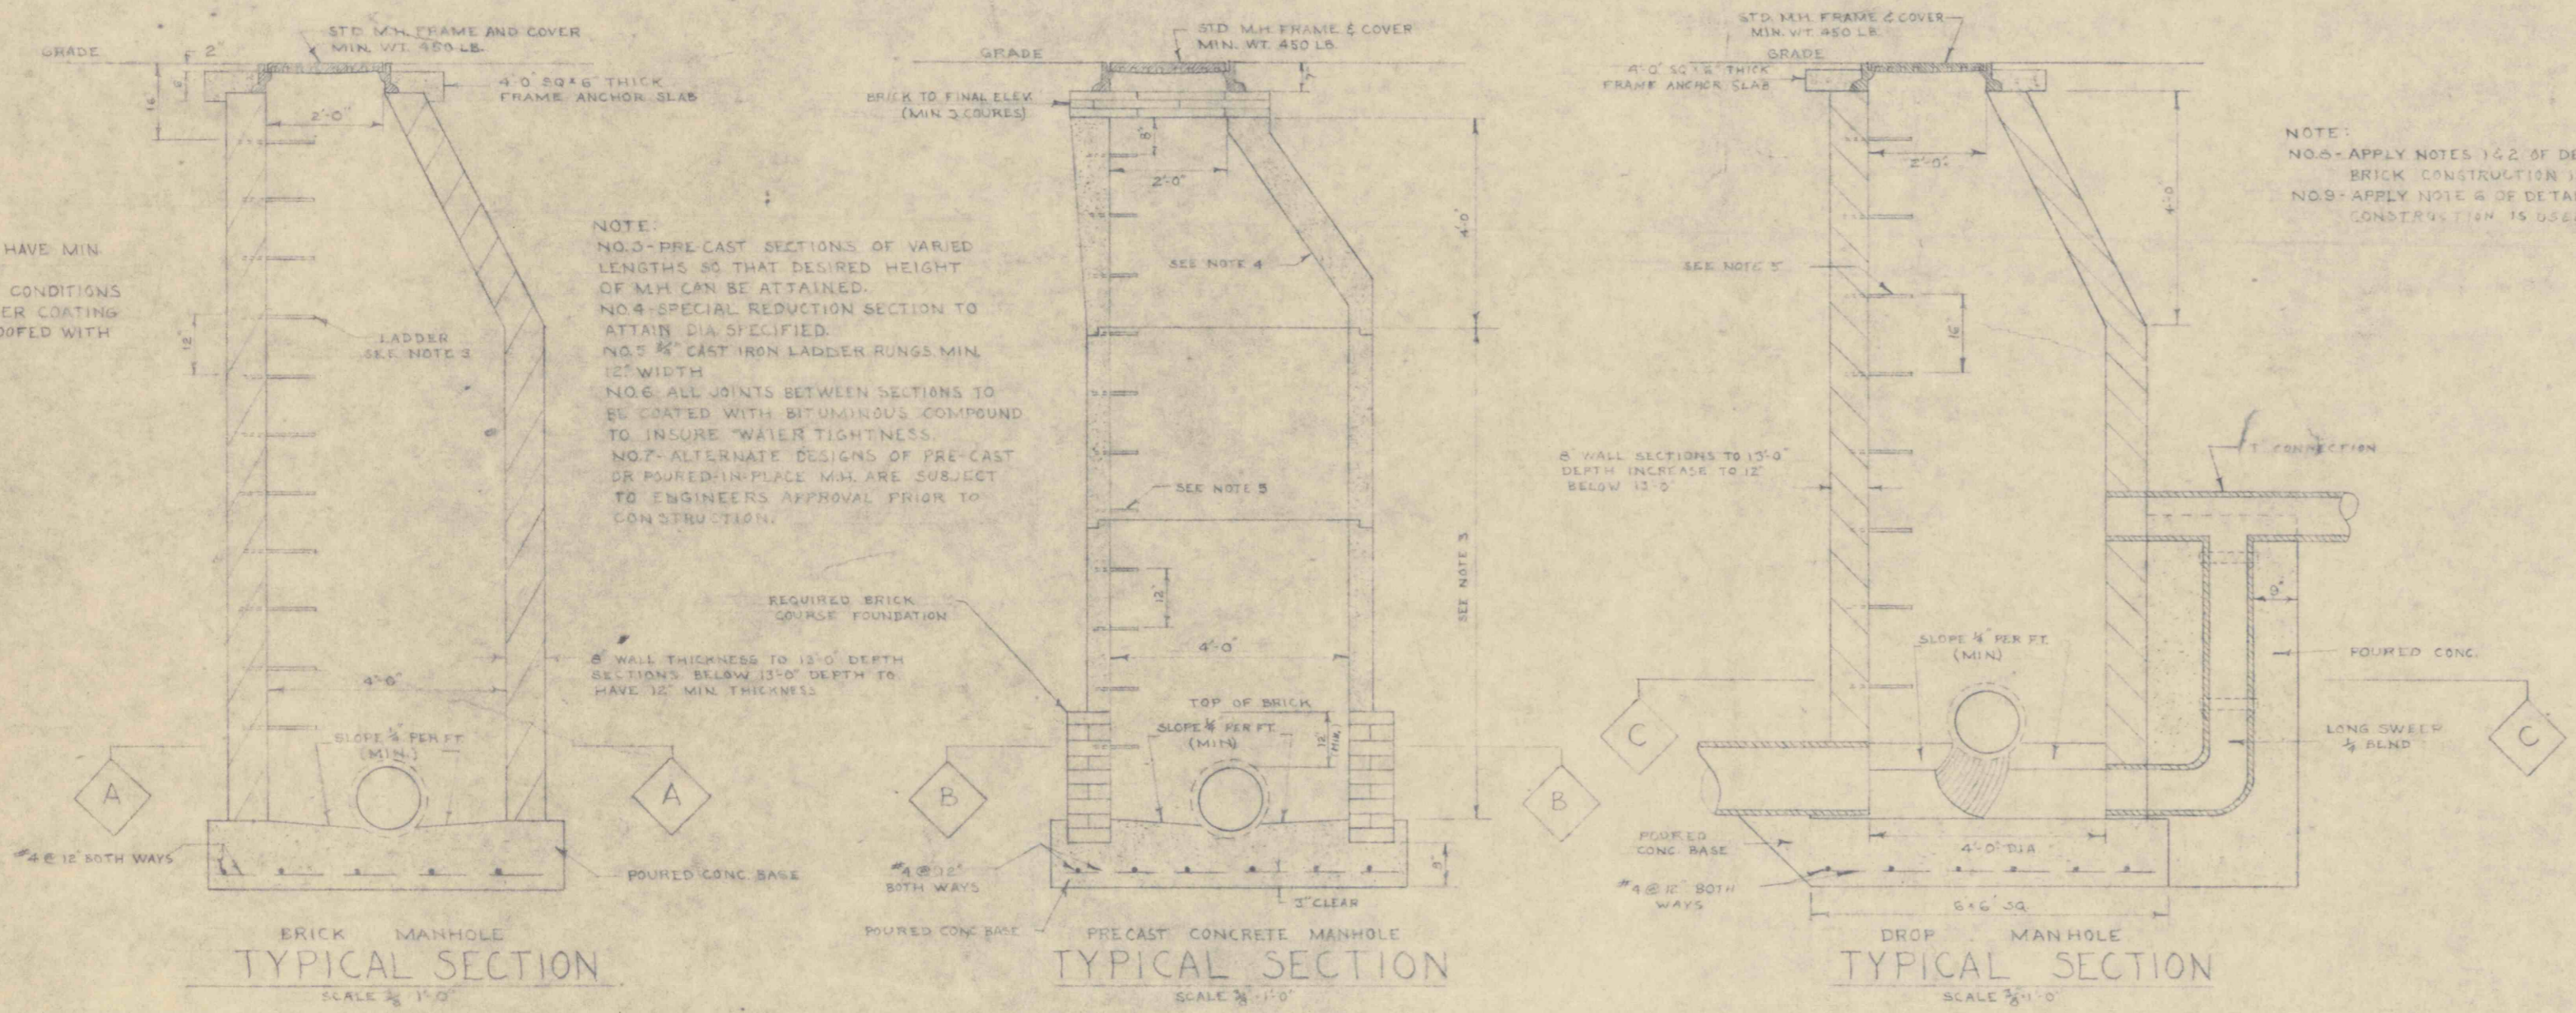


CATCH BASIN DETAIL
SCALE: 1/4"=1'-0"

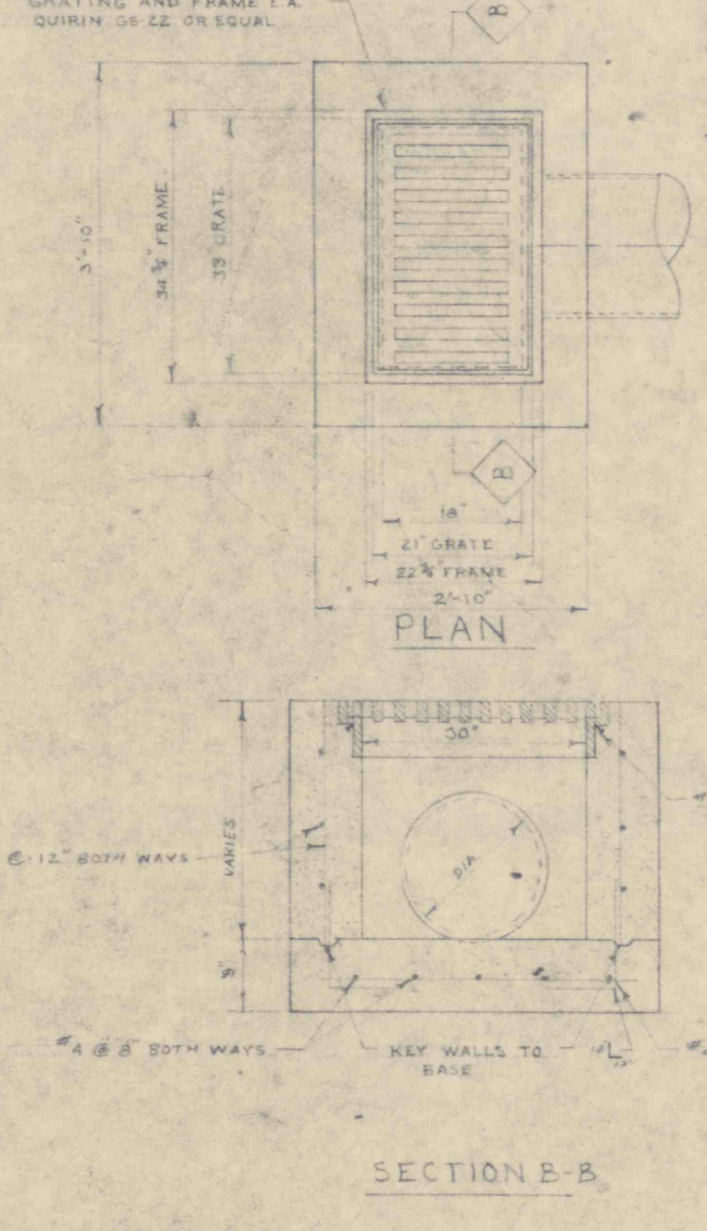

DETAIL R.W. 1
SCALE: 1/4"=1'-0"

DETAIL R.W. 2
SCALE: 1/4"=1'-0"

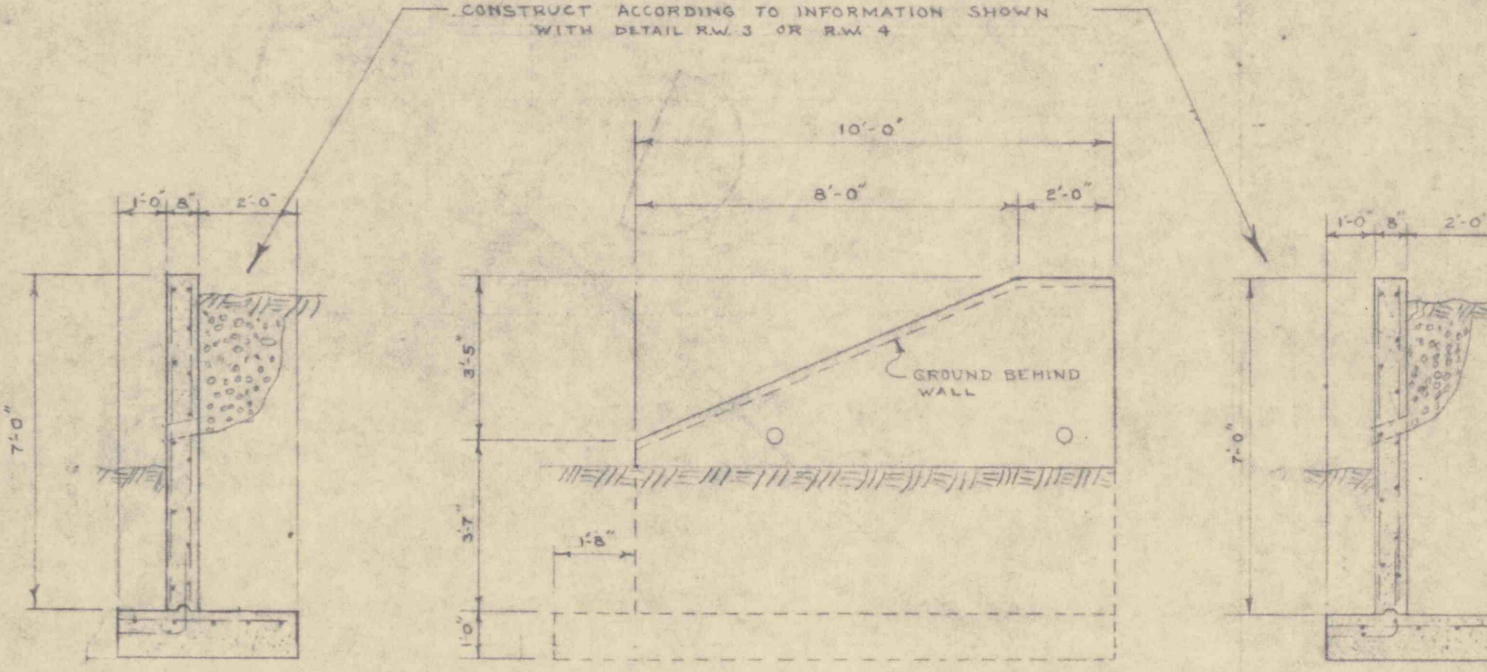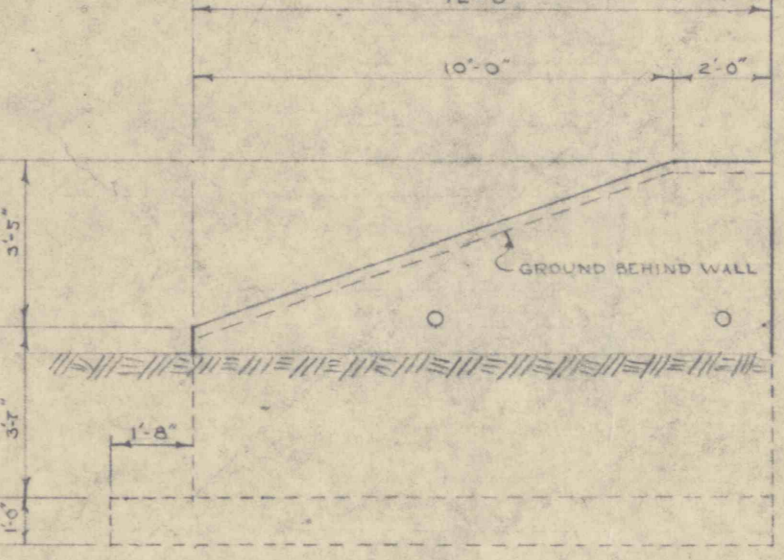

SECTION A-A
SCALE: 1/4"=1'-0"

SECTION B-B
SCALE: 1/4"=1'-0"

SECTION C-C
SCALE: 1/4"=1'-0"

MANHOLE DETAILS

REVISIONS		
PROFILE AND SITE DETAILS		
LOW RENT HOUSING - 24 FAMILY - 24 ELDERLY		
PROJECT NO. 15-2		
SCHUYLKILL COUNTY HOUSING AUTHORITY		
BOROUGH OF COALDALE, PENNA.		
MILLER - WHITBY - NELSON Architects and Engineers		JOB NO: 40-664 DATE: SCALE: AS NOTED DRAWN: EGM APPROVED: J.J.L.
POTTSVILLE PENNSYLVANIA	TAMAGUA	DRAWING NO: C-3

