


Plan 1"=50'

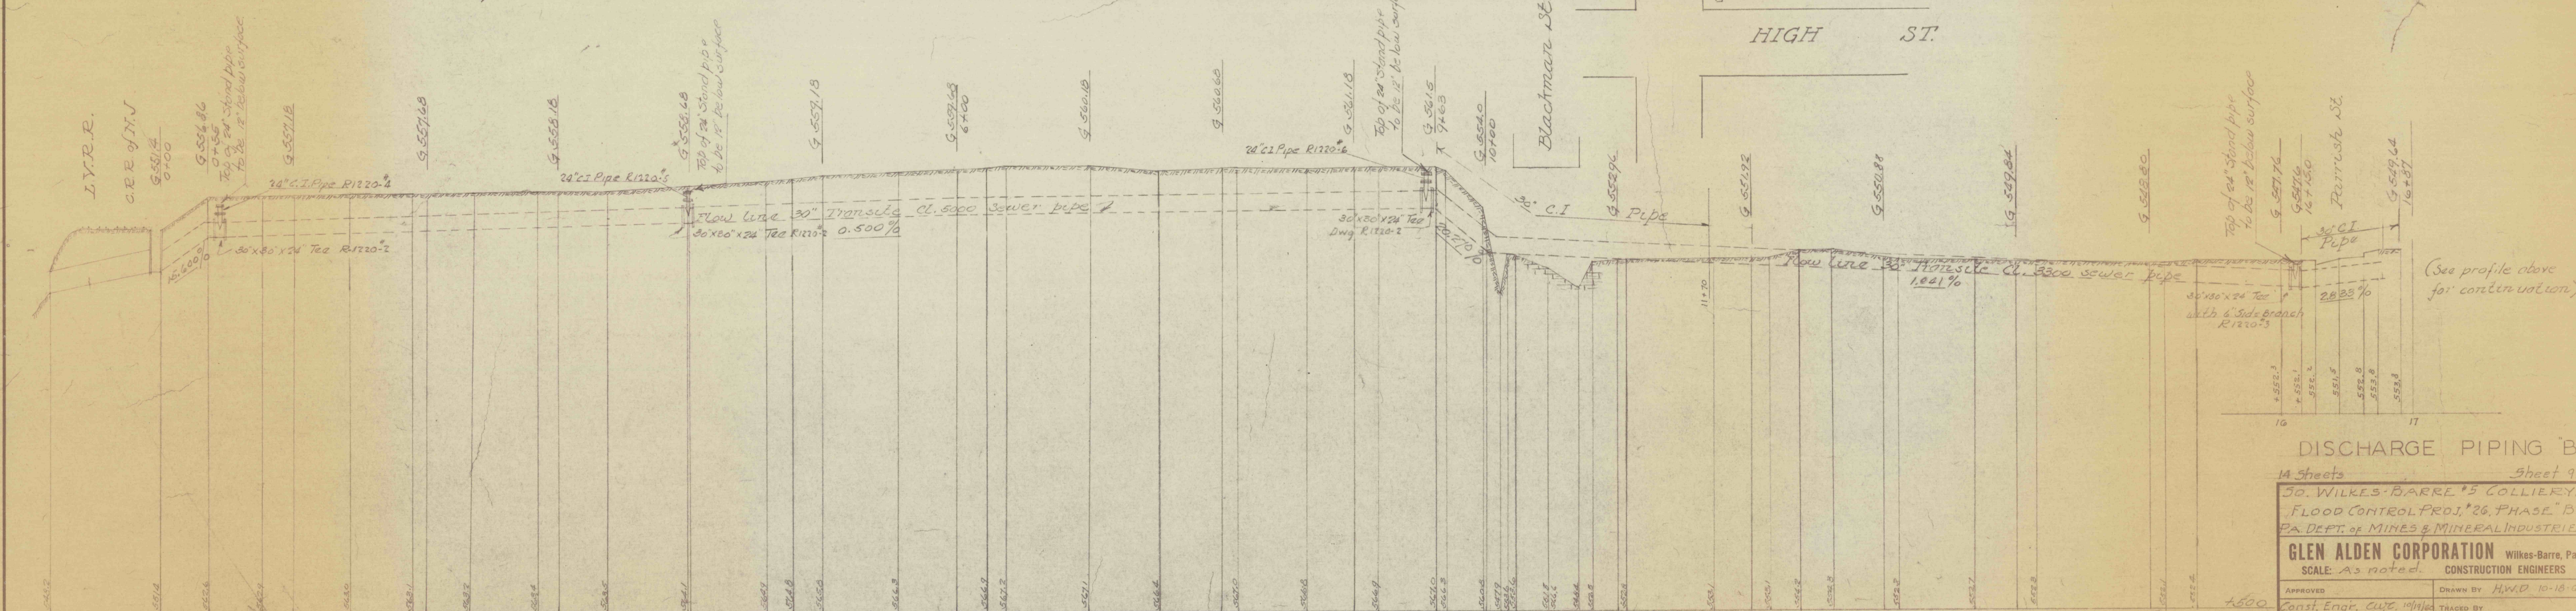

PROFILE ALONG CL OF DISCHARGE PIPE Scale 1"=50' Hor. - 1"=10' Vert.

DISCHARGE PIPING "B"
 14 Sheets Sheet 9.
 JO. WILKES-BARRE #5 COLLIERY,
 FLOOD CONTROL PROJ. '26, PHASE "B"
 PA. DEPT. OF MINES & MINERAL INDUSTRIES
GLEN ALDEN CORPORATION Wilkes-Barre, Pa.
 SCALE: As noted. CONSTRUCTION ENGINEERS
 APPROVED: _____ DRAWN BY: H.W.D. 10-18-20
 Const. Engr. C.E.C. 1914/15 CHECKED BY: _____
R1218

(See profile above for continuation)