


SECTION #8

LOOKING WEST

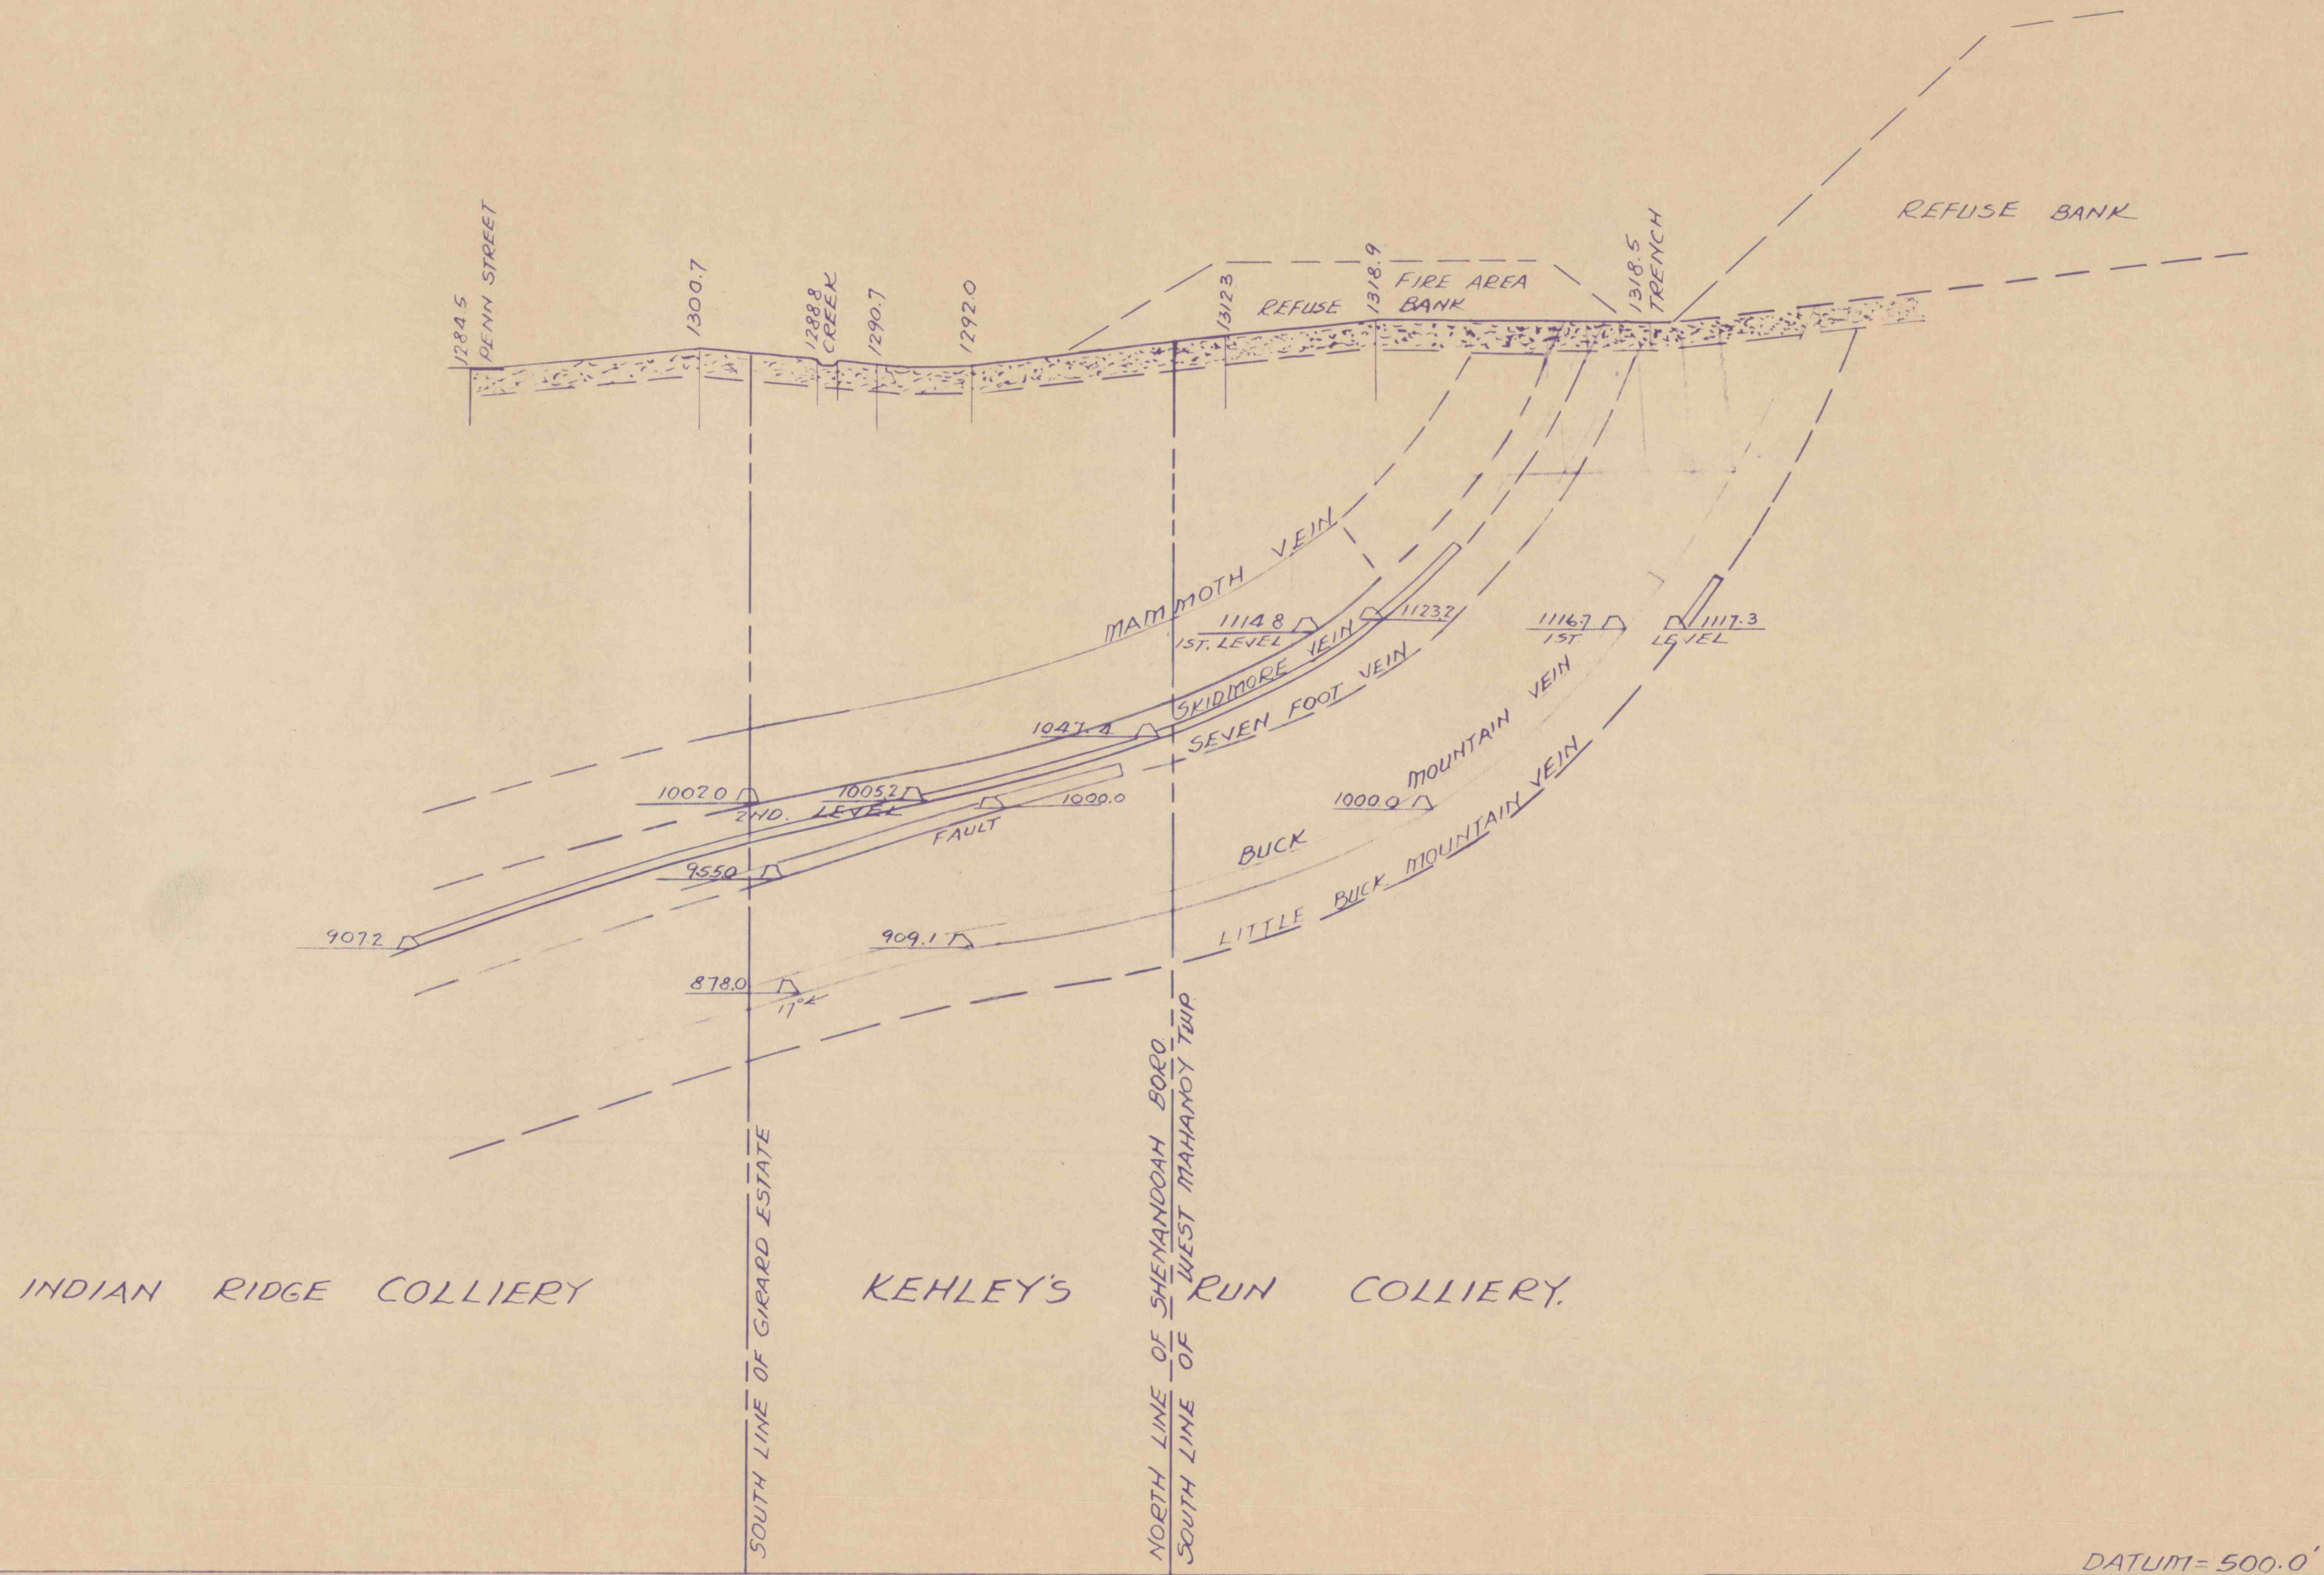

KEHLEY'S RUN COLLIERY.

CROSS SECTION APPROXIMATELY 400' EAST OF MAIN SLOPE

Scale 1"=100'

GIRARDVILLE, PENNA.

MARCH 18, 1964.