

MATCH LINE - SEE DWG. 3 OF 4



MATCH LINE - SEE DWG. 3 OF 4

SEE DWG. 4

MATCH LINE

MATCH LINE - SEE DWG. 1 OF 3

MATCH LINE - SEE DWG. 1 OF 3

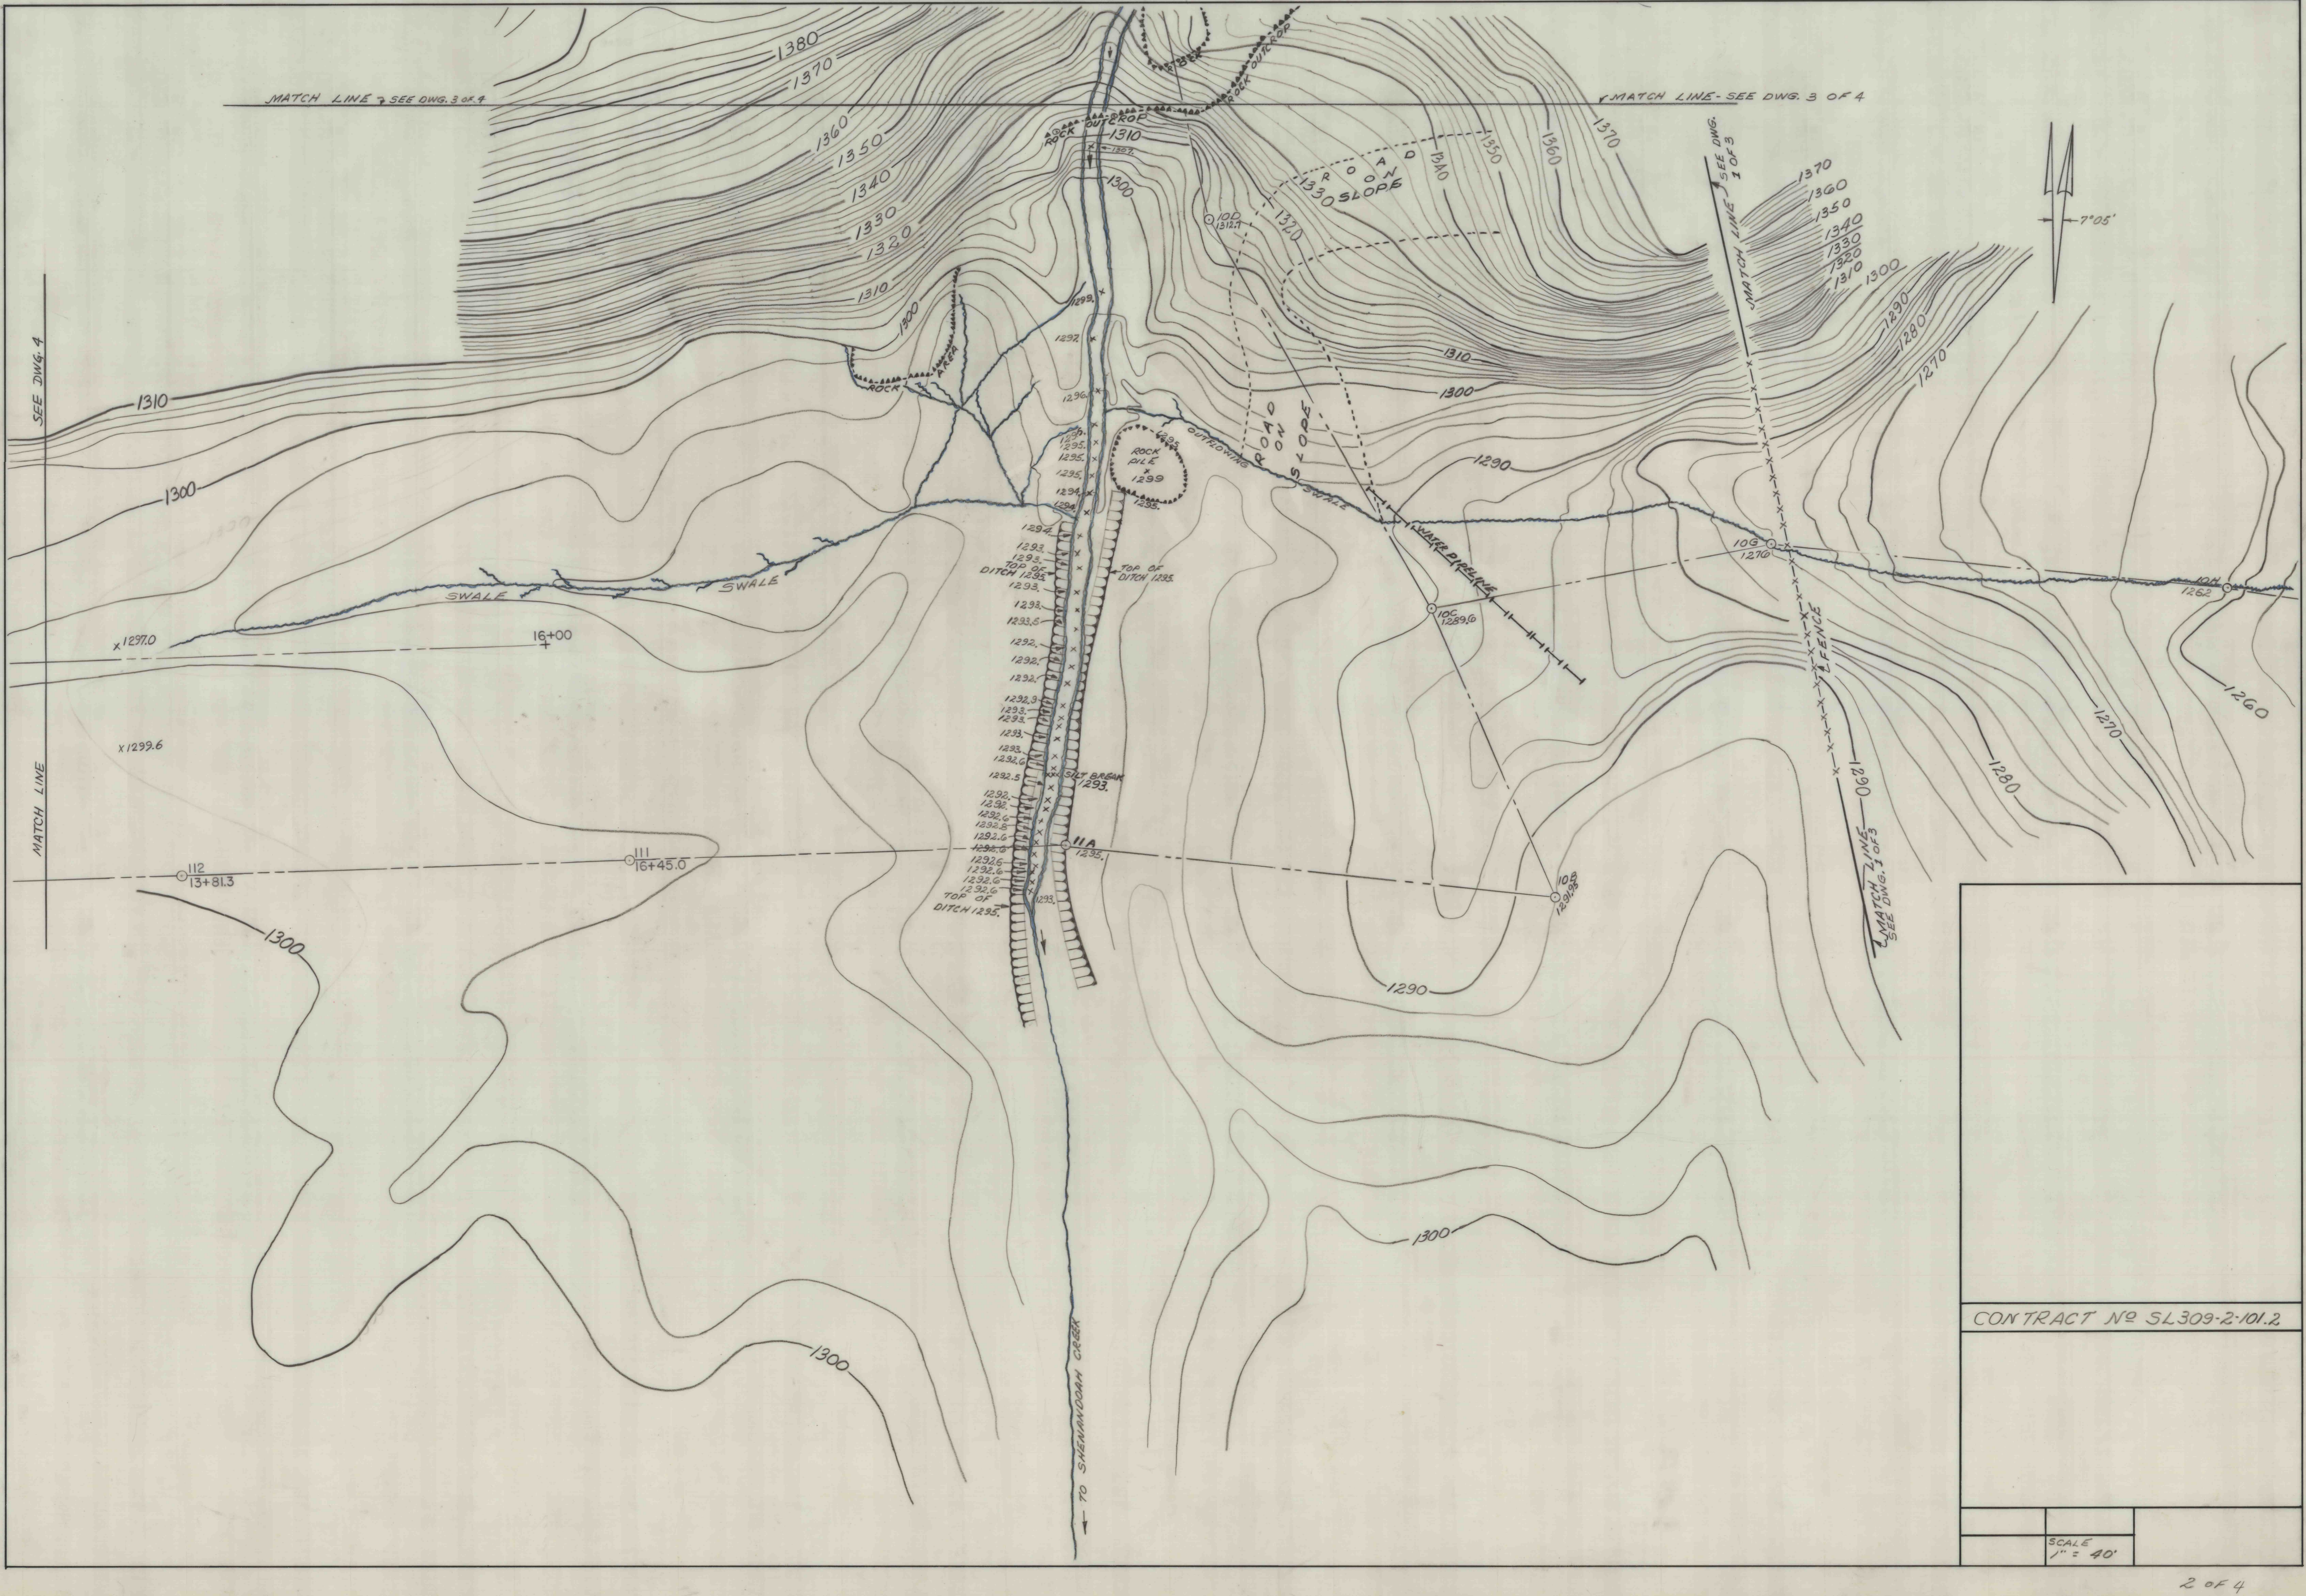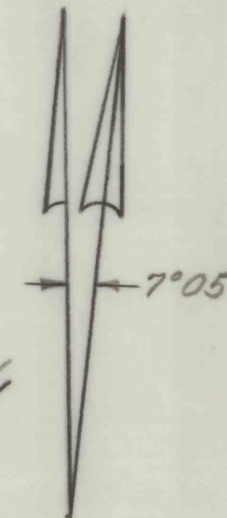

CONTRACT NO SL309-2-101.2

SCALE
1" = 40'