


E17000  
N 10,000

E18000  
N 10,000

E19000

E17000  
N 9000

E19000  
N 9000

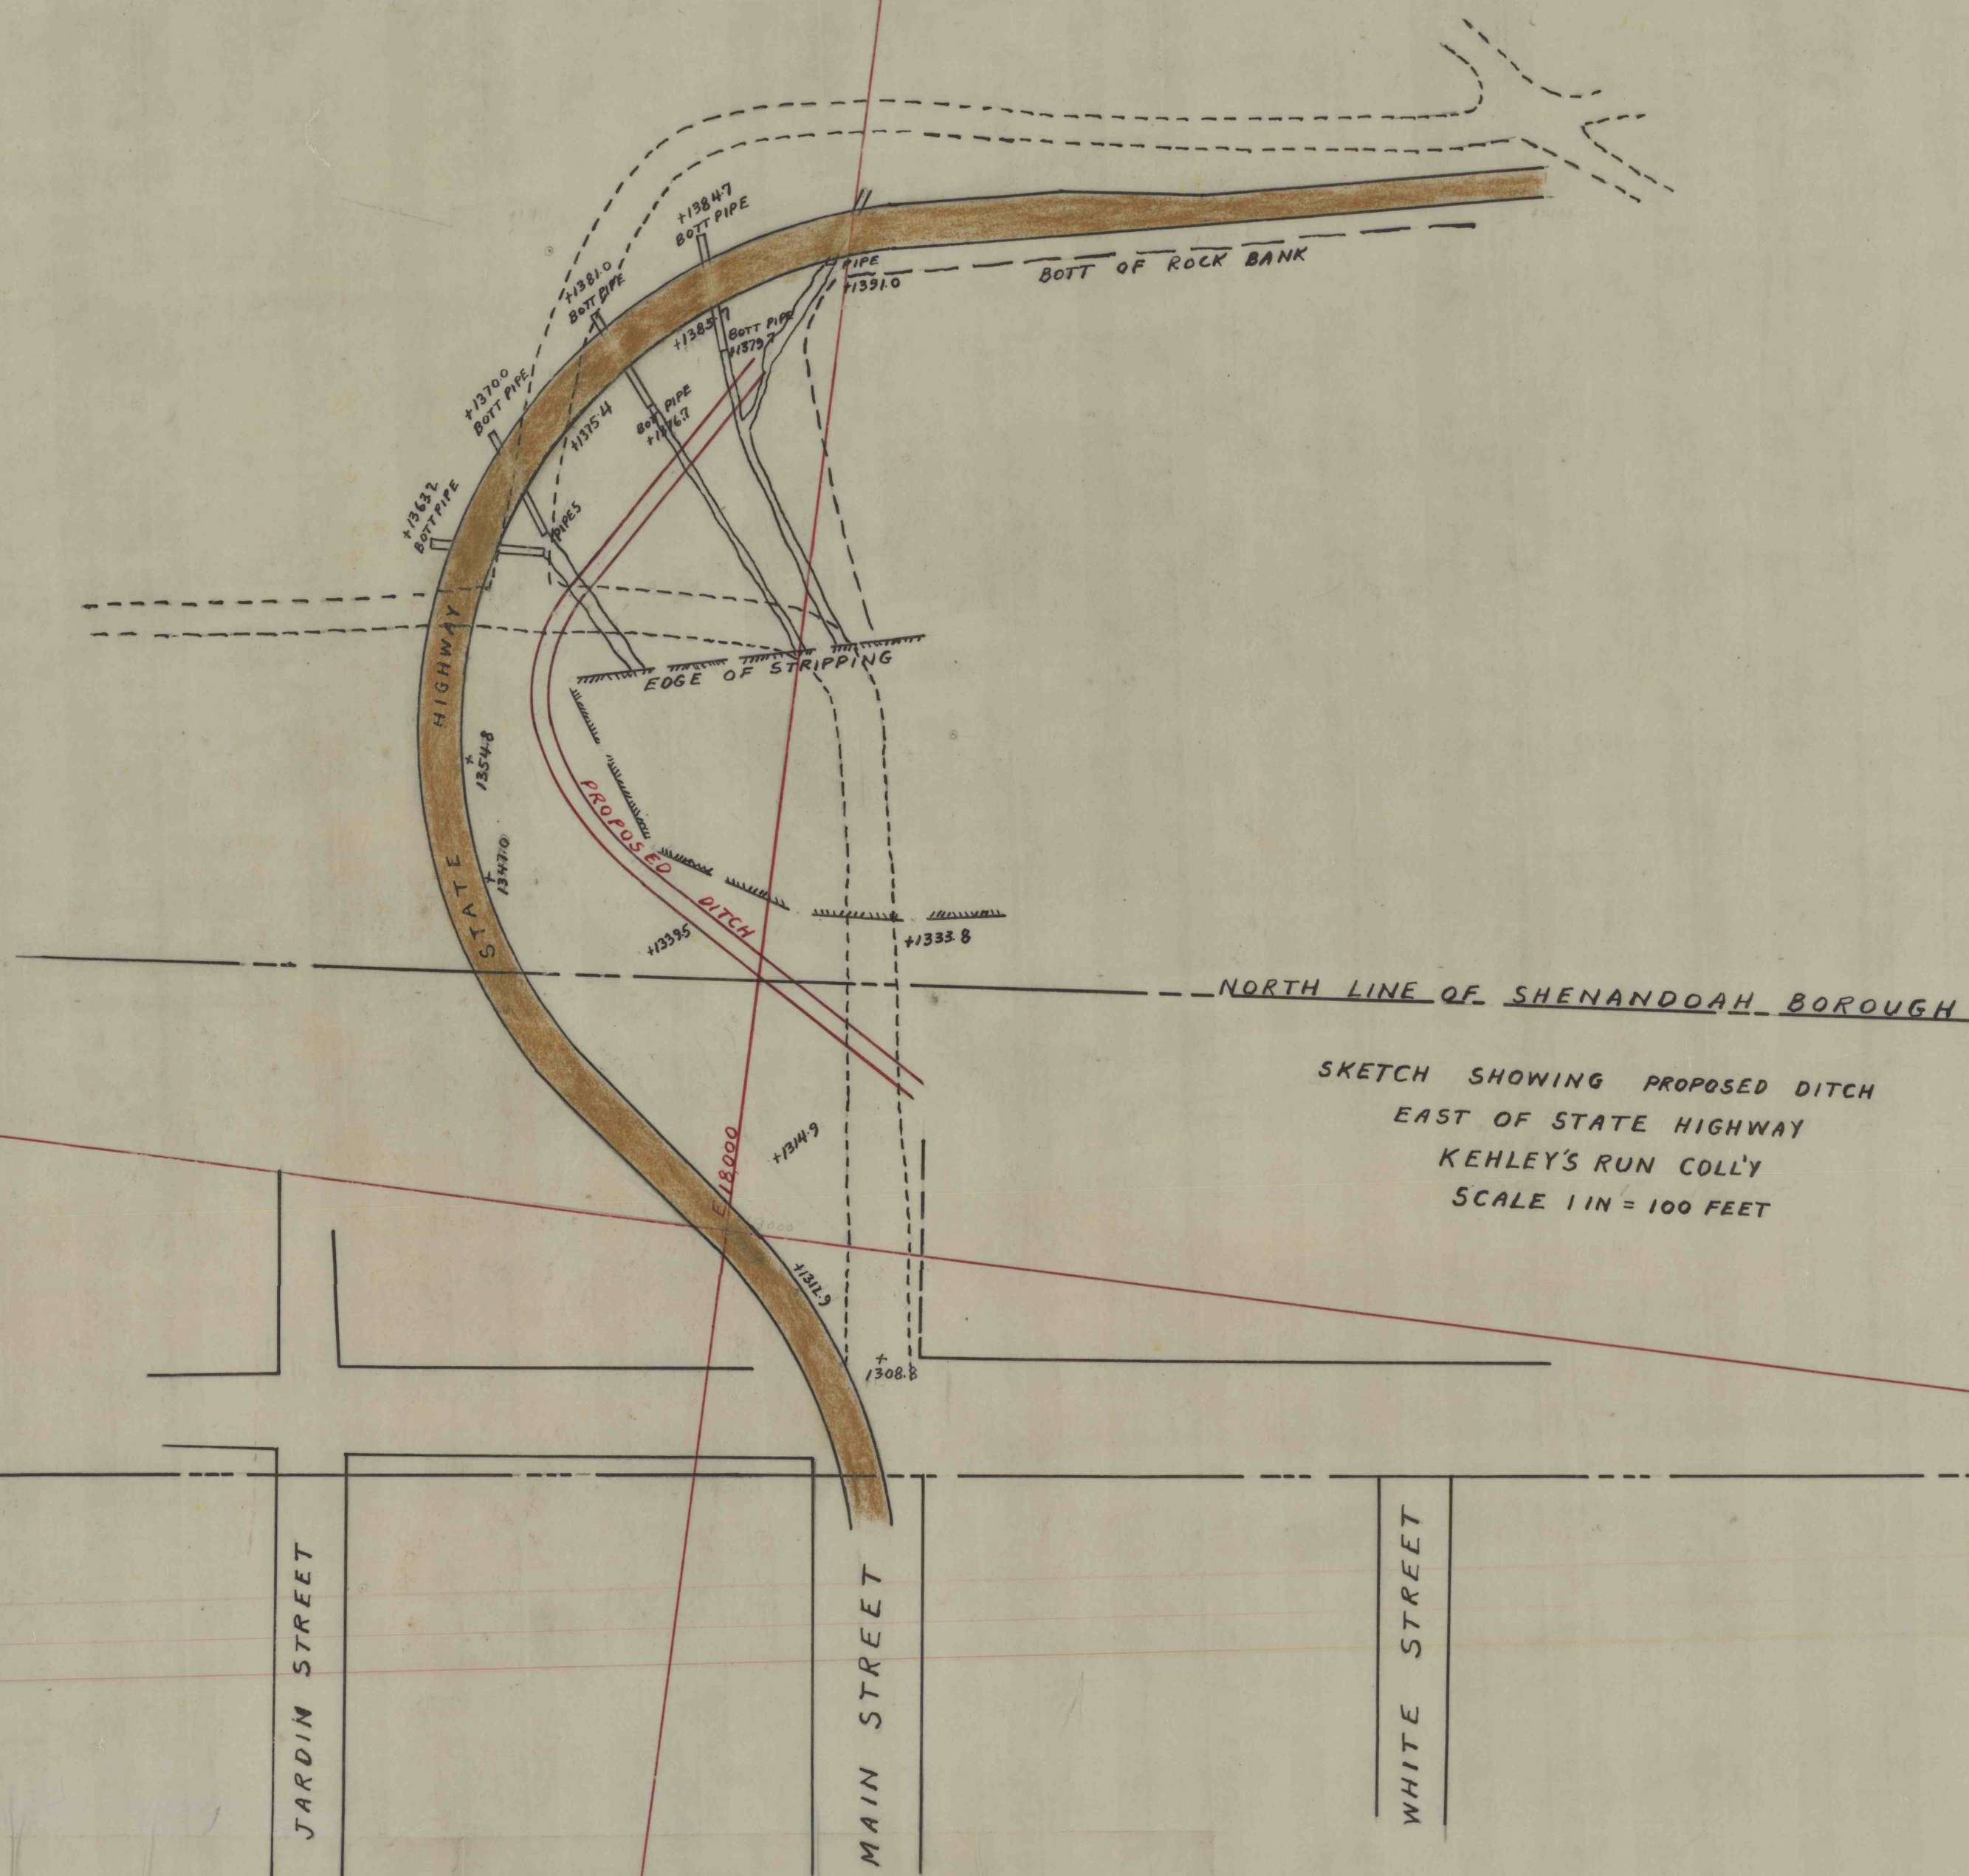

SKETCH SHOWING PROPOSED DITCH  
EAST OF STATE HIGHWAY  
KEHLEY'S RUN COLL'Y  
SCALE 1 IN = 100 FEET