



SEVEN FT. AND BUCK MTN. VEINS TO BE WORKED BY ROCK HOLES FROM LITTLE BUCK VEIN.

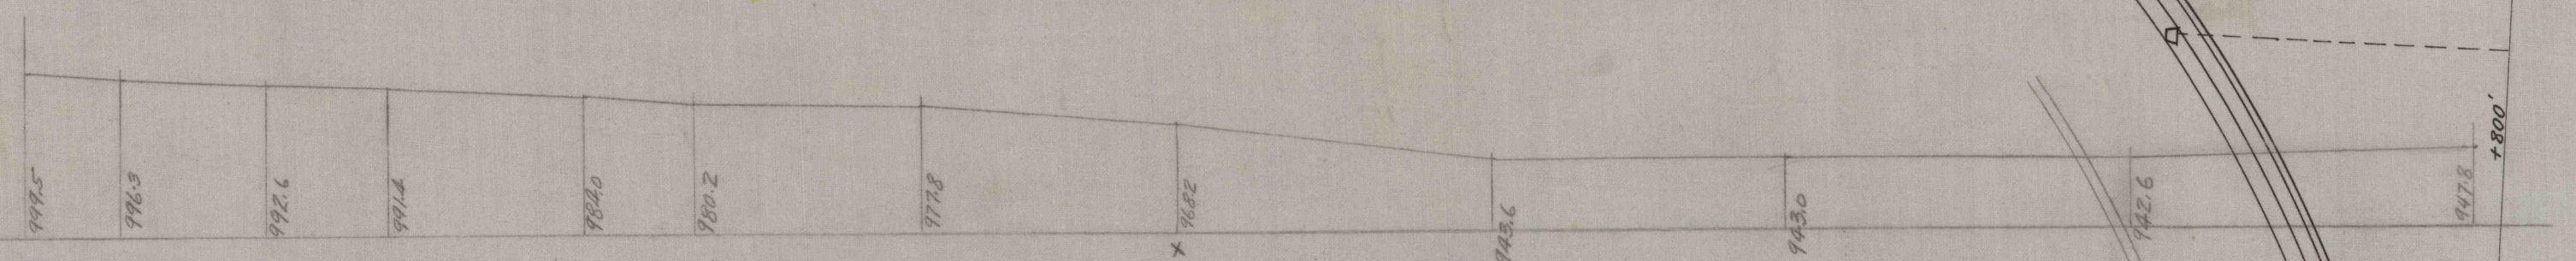

PROFILE OF SKID. GWY. DRIVEN ALONG LAND LINE

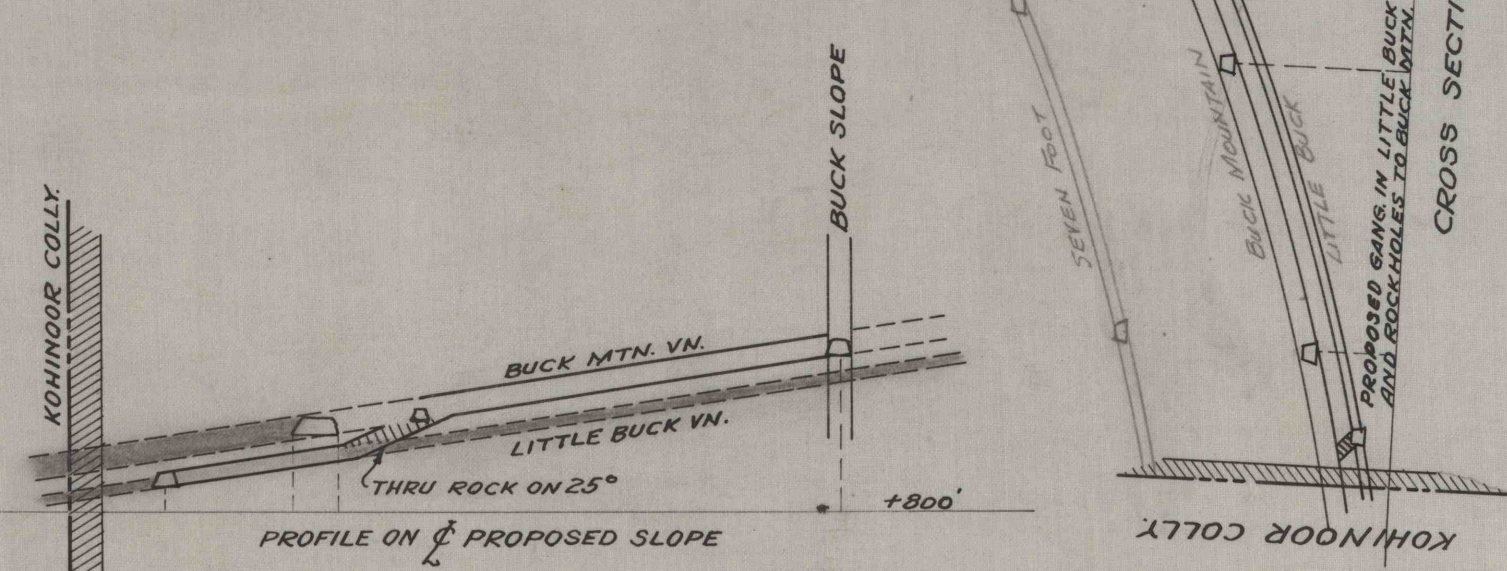

— PROPOSED SLANT SLOPE —
 TO MINE SEVEN FT, BUCK MTN., & LITTLE BUCK VEINS,
 BELOW 2nd LEVEL
 — KEHLEY'S RUN COLLIERY —

SCALE 1"=100' FEB.-1931