


→ 190' To N. SIDE OF LLOYD ST. ←
 → 660' To N. SIDE OF CENTER ST. ←

NORTH

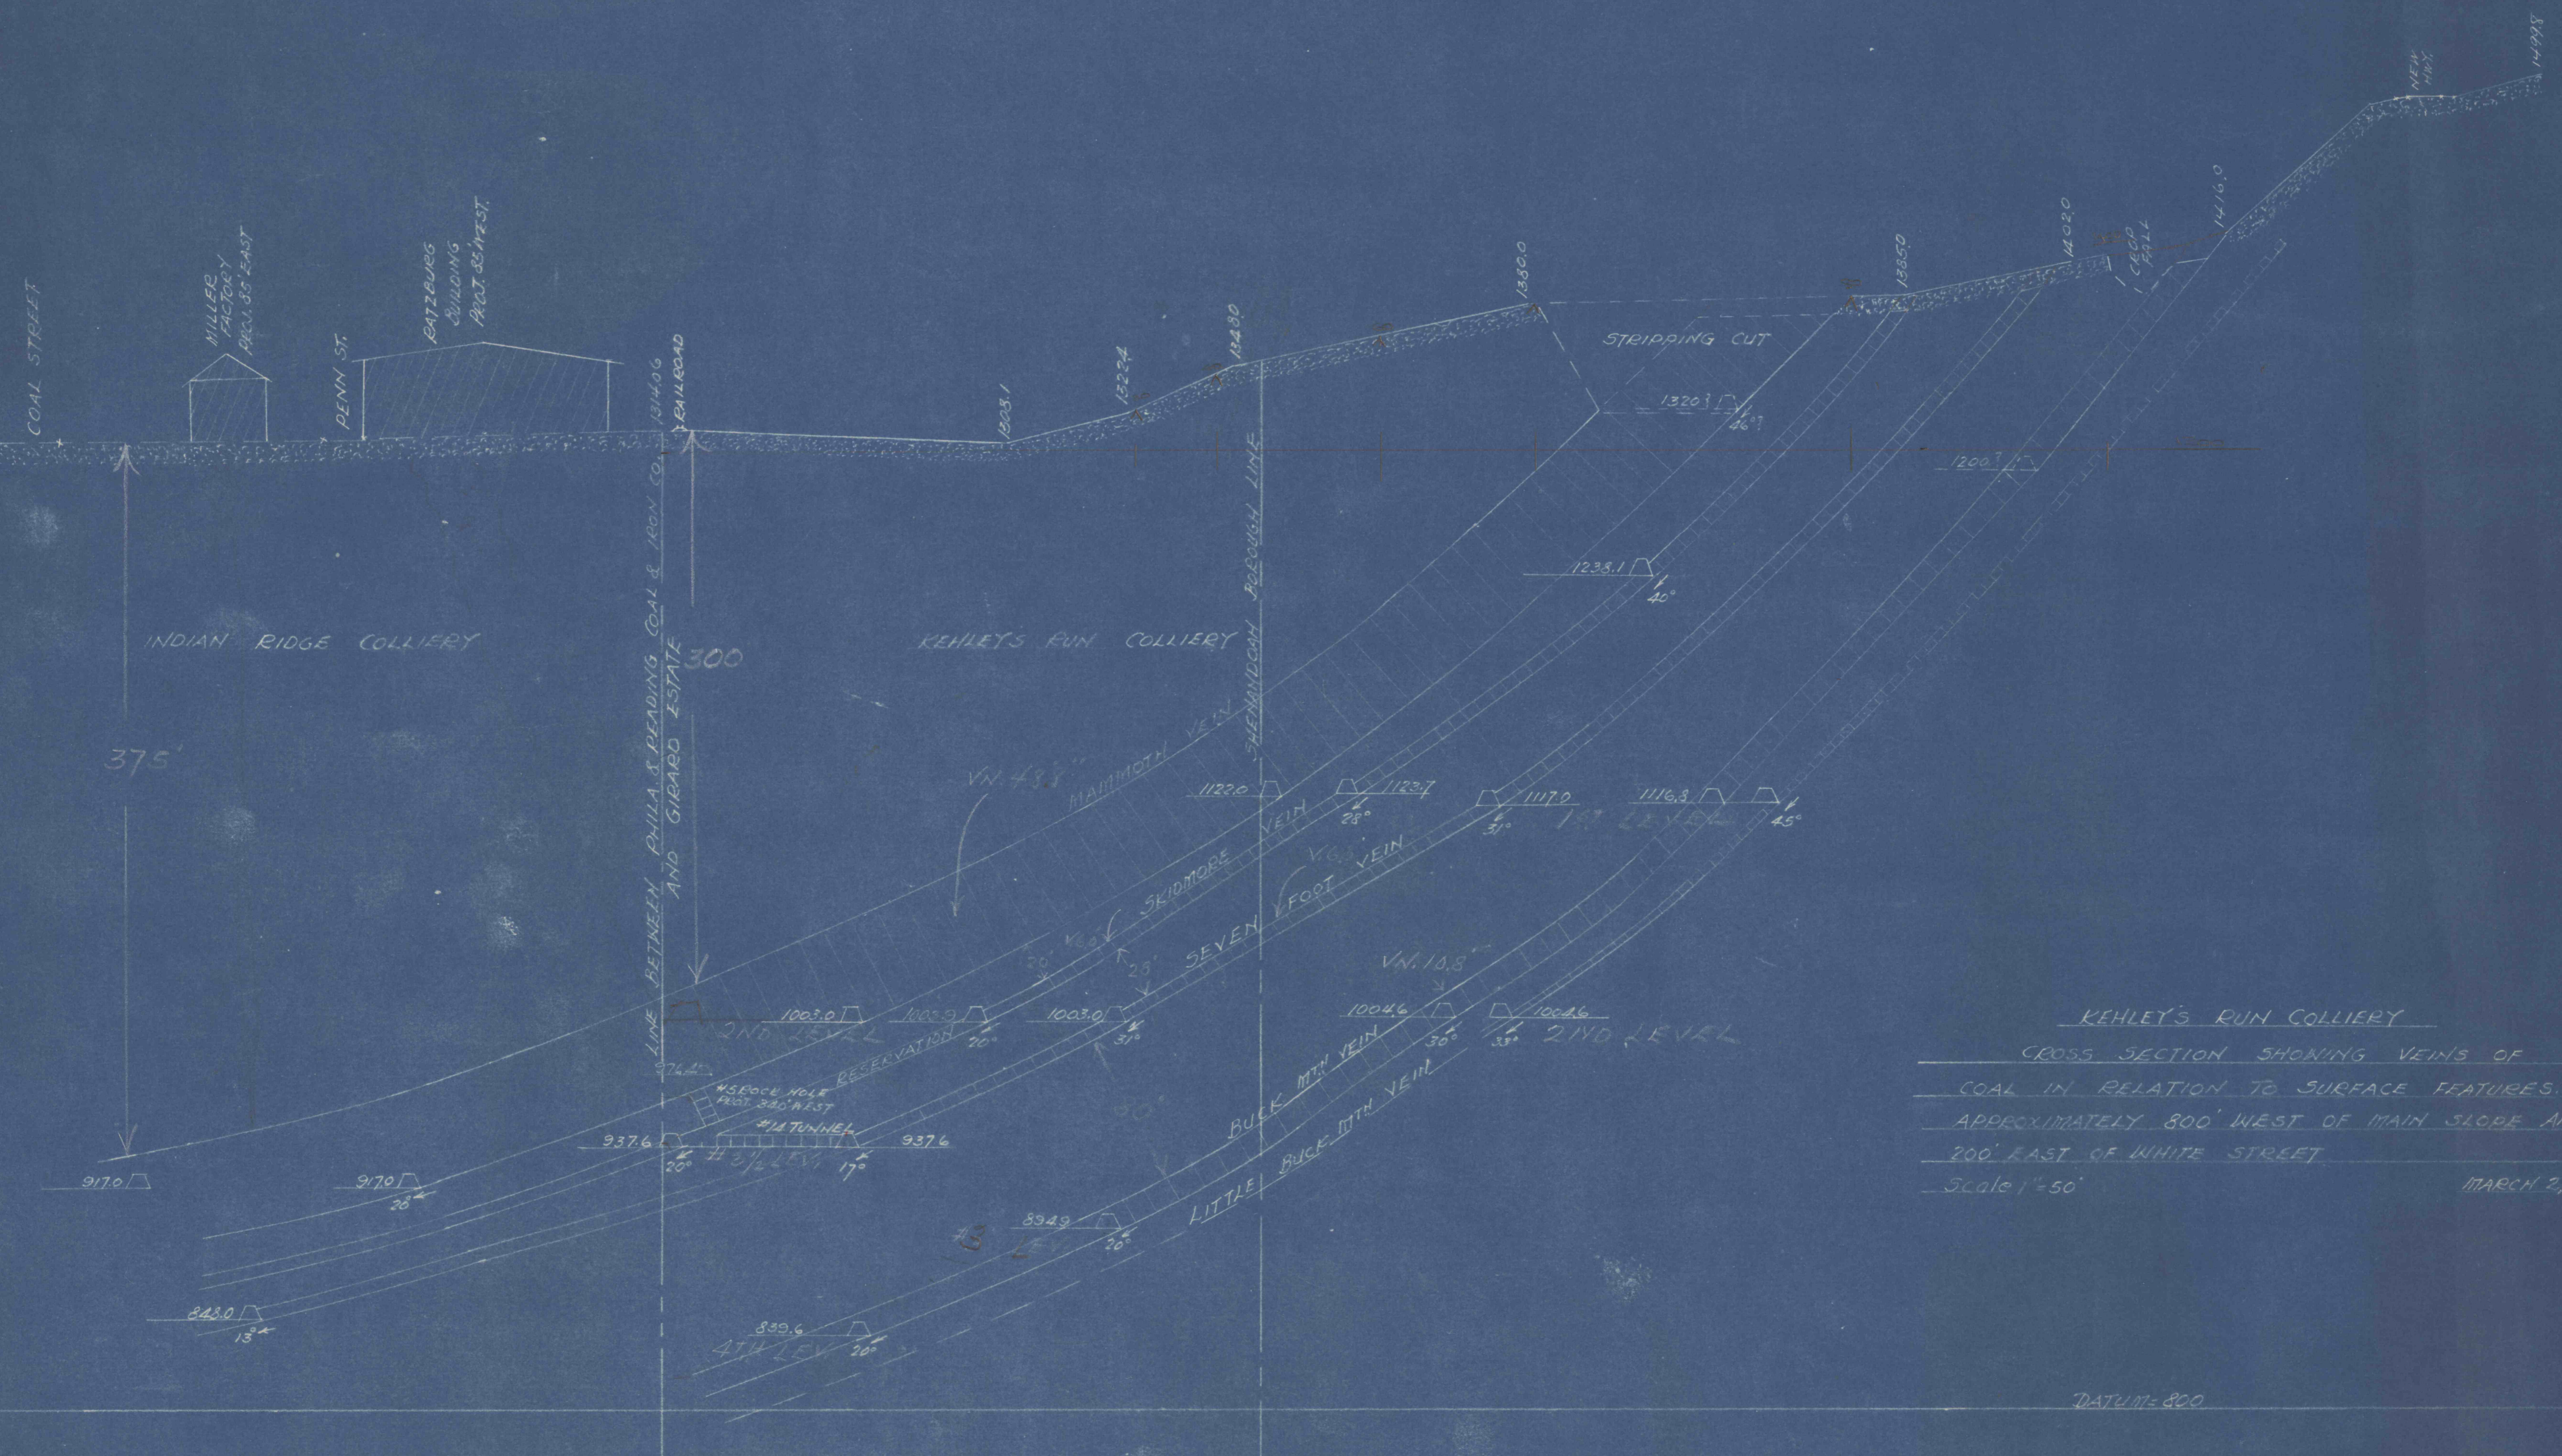

KEHLEY'S RUN COLLIERY
 CROSS SECTION SHOWING VEINS OF
 COAL IN RELATION TO SURFACE FEATURES.
 APPROXIMATELY 800' WEST OF MAIN SLOPE AND
 200' EAST OF WHITE STREET
 Scale 1"=50' MARCH 2, 1940

DATUM = 800