


LOOKING WEST NORTH

KEHLEY'S RUN COLLIERY.

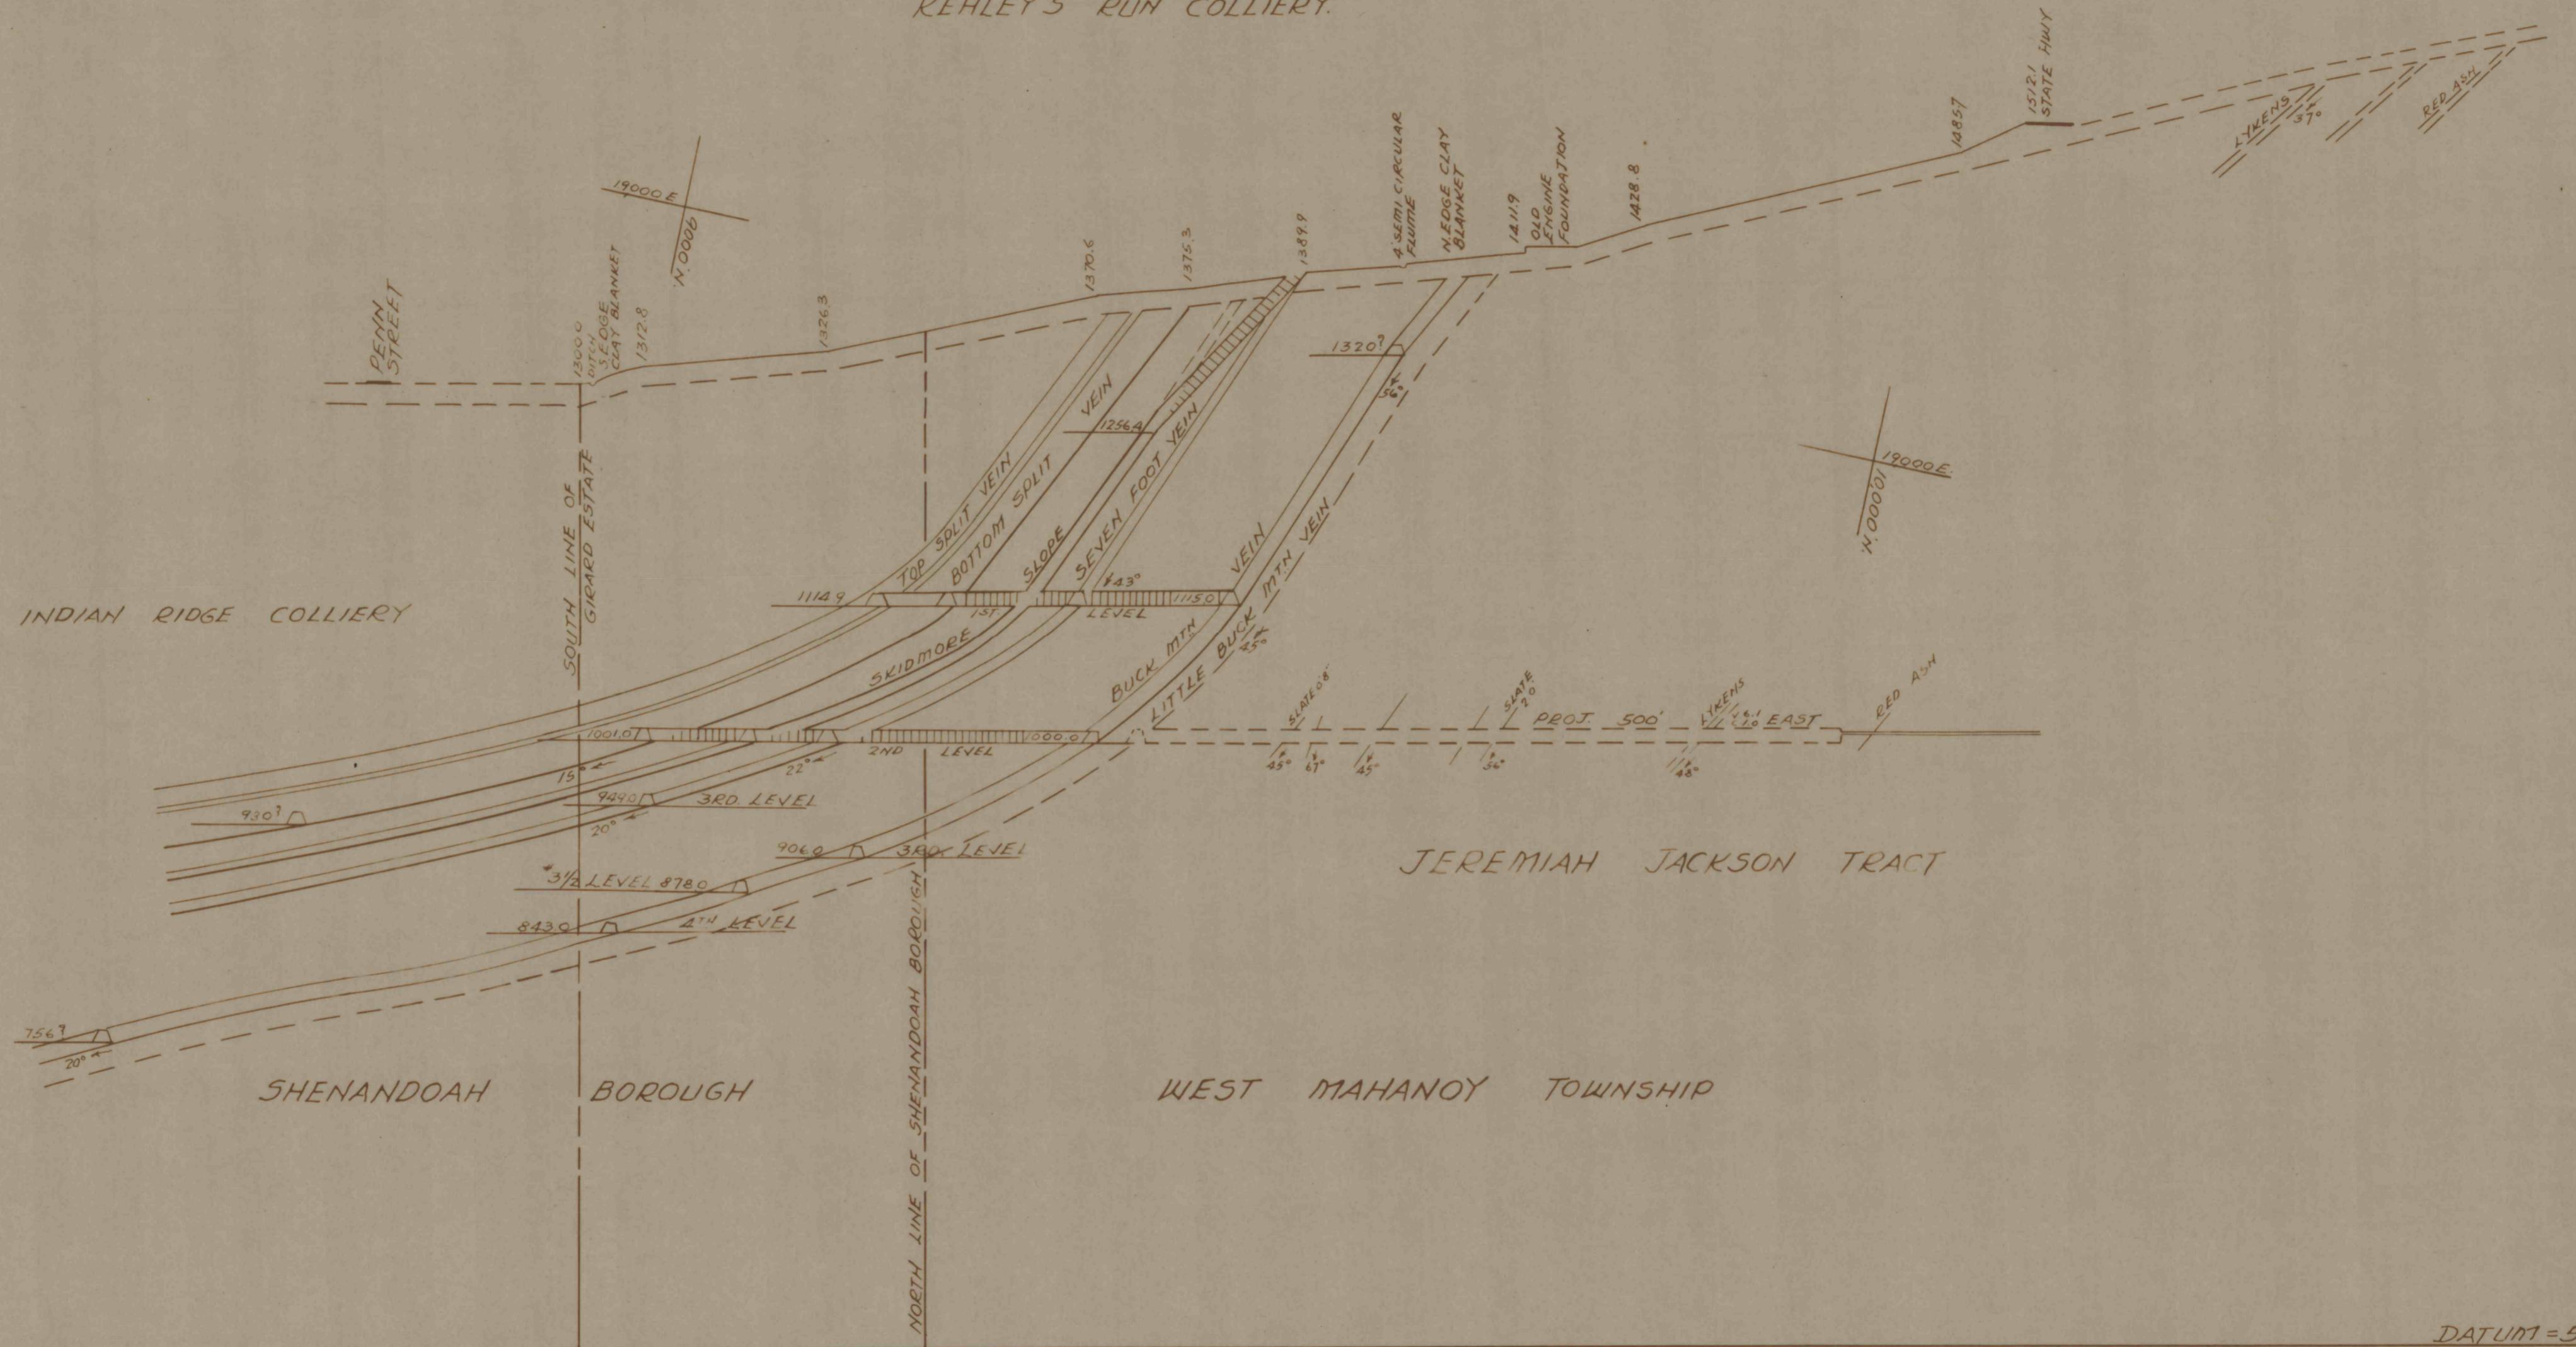

DATUM = 500'

KEHLEY'S RUN COLLIERY.

CROSS SECTION THROUGH MAIN SKIDMORE HOISTING SLOPE.

SCALE 1" = 100'

DEC. 12, 1963.

101B