


CLAY BLANKET (6')	
AREA	CUBIC YARDS
1	116,222
2	60,444
3	25,555
TOTAL	202,221

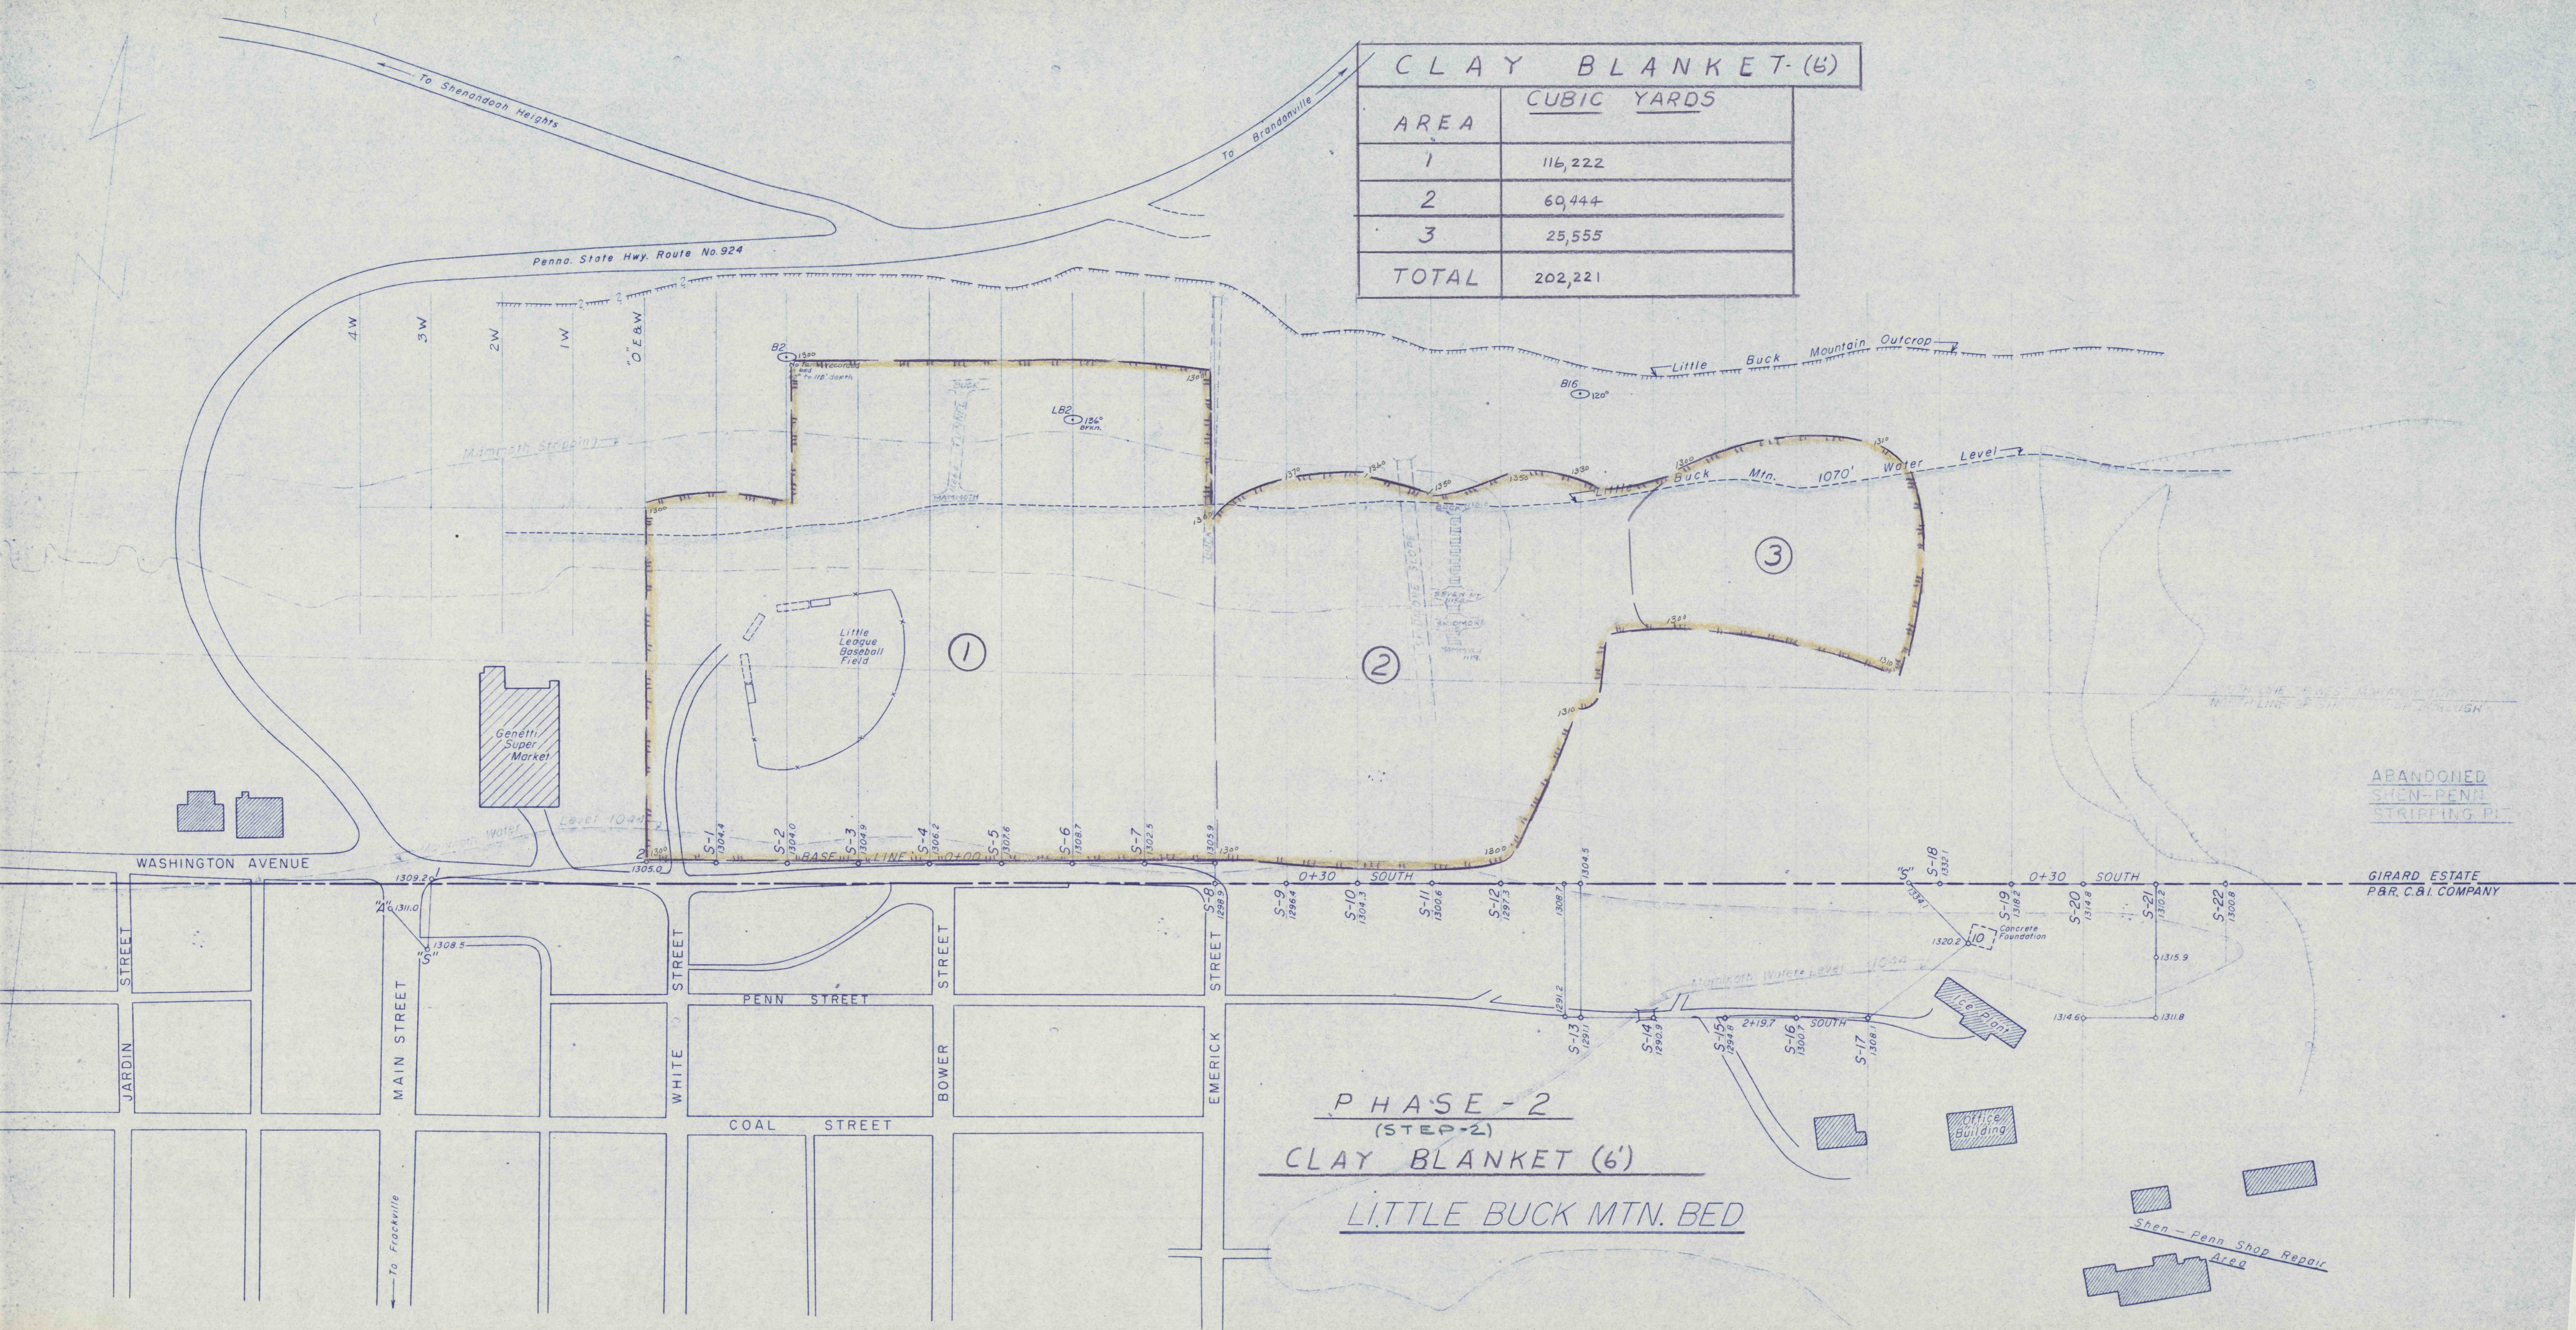

PHASE - 2
(STEP - 2)
CLAY BLANKET (6')
LITTLE BUCK MTN. BED

GIRARD ESTATE
P&R, C.B.I. COMPANY