


SECTIONS THRU  
BUCK MTN. STRIPPING

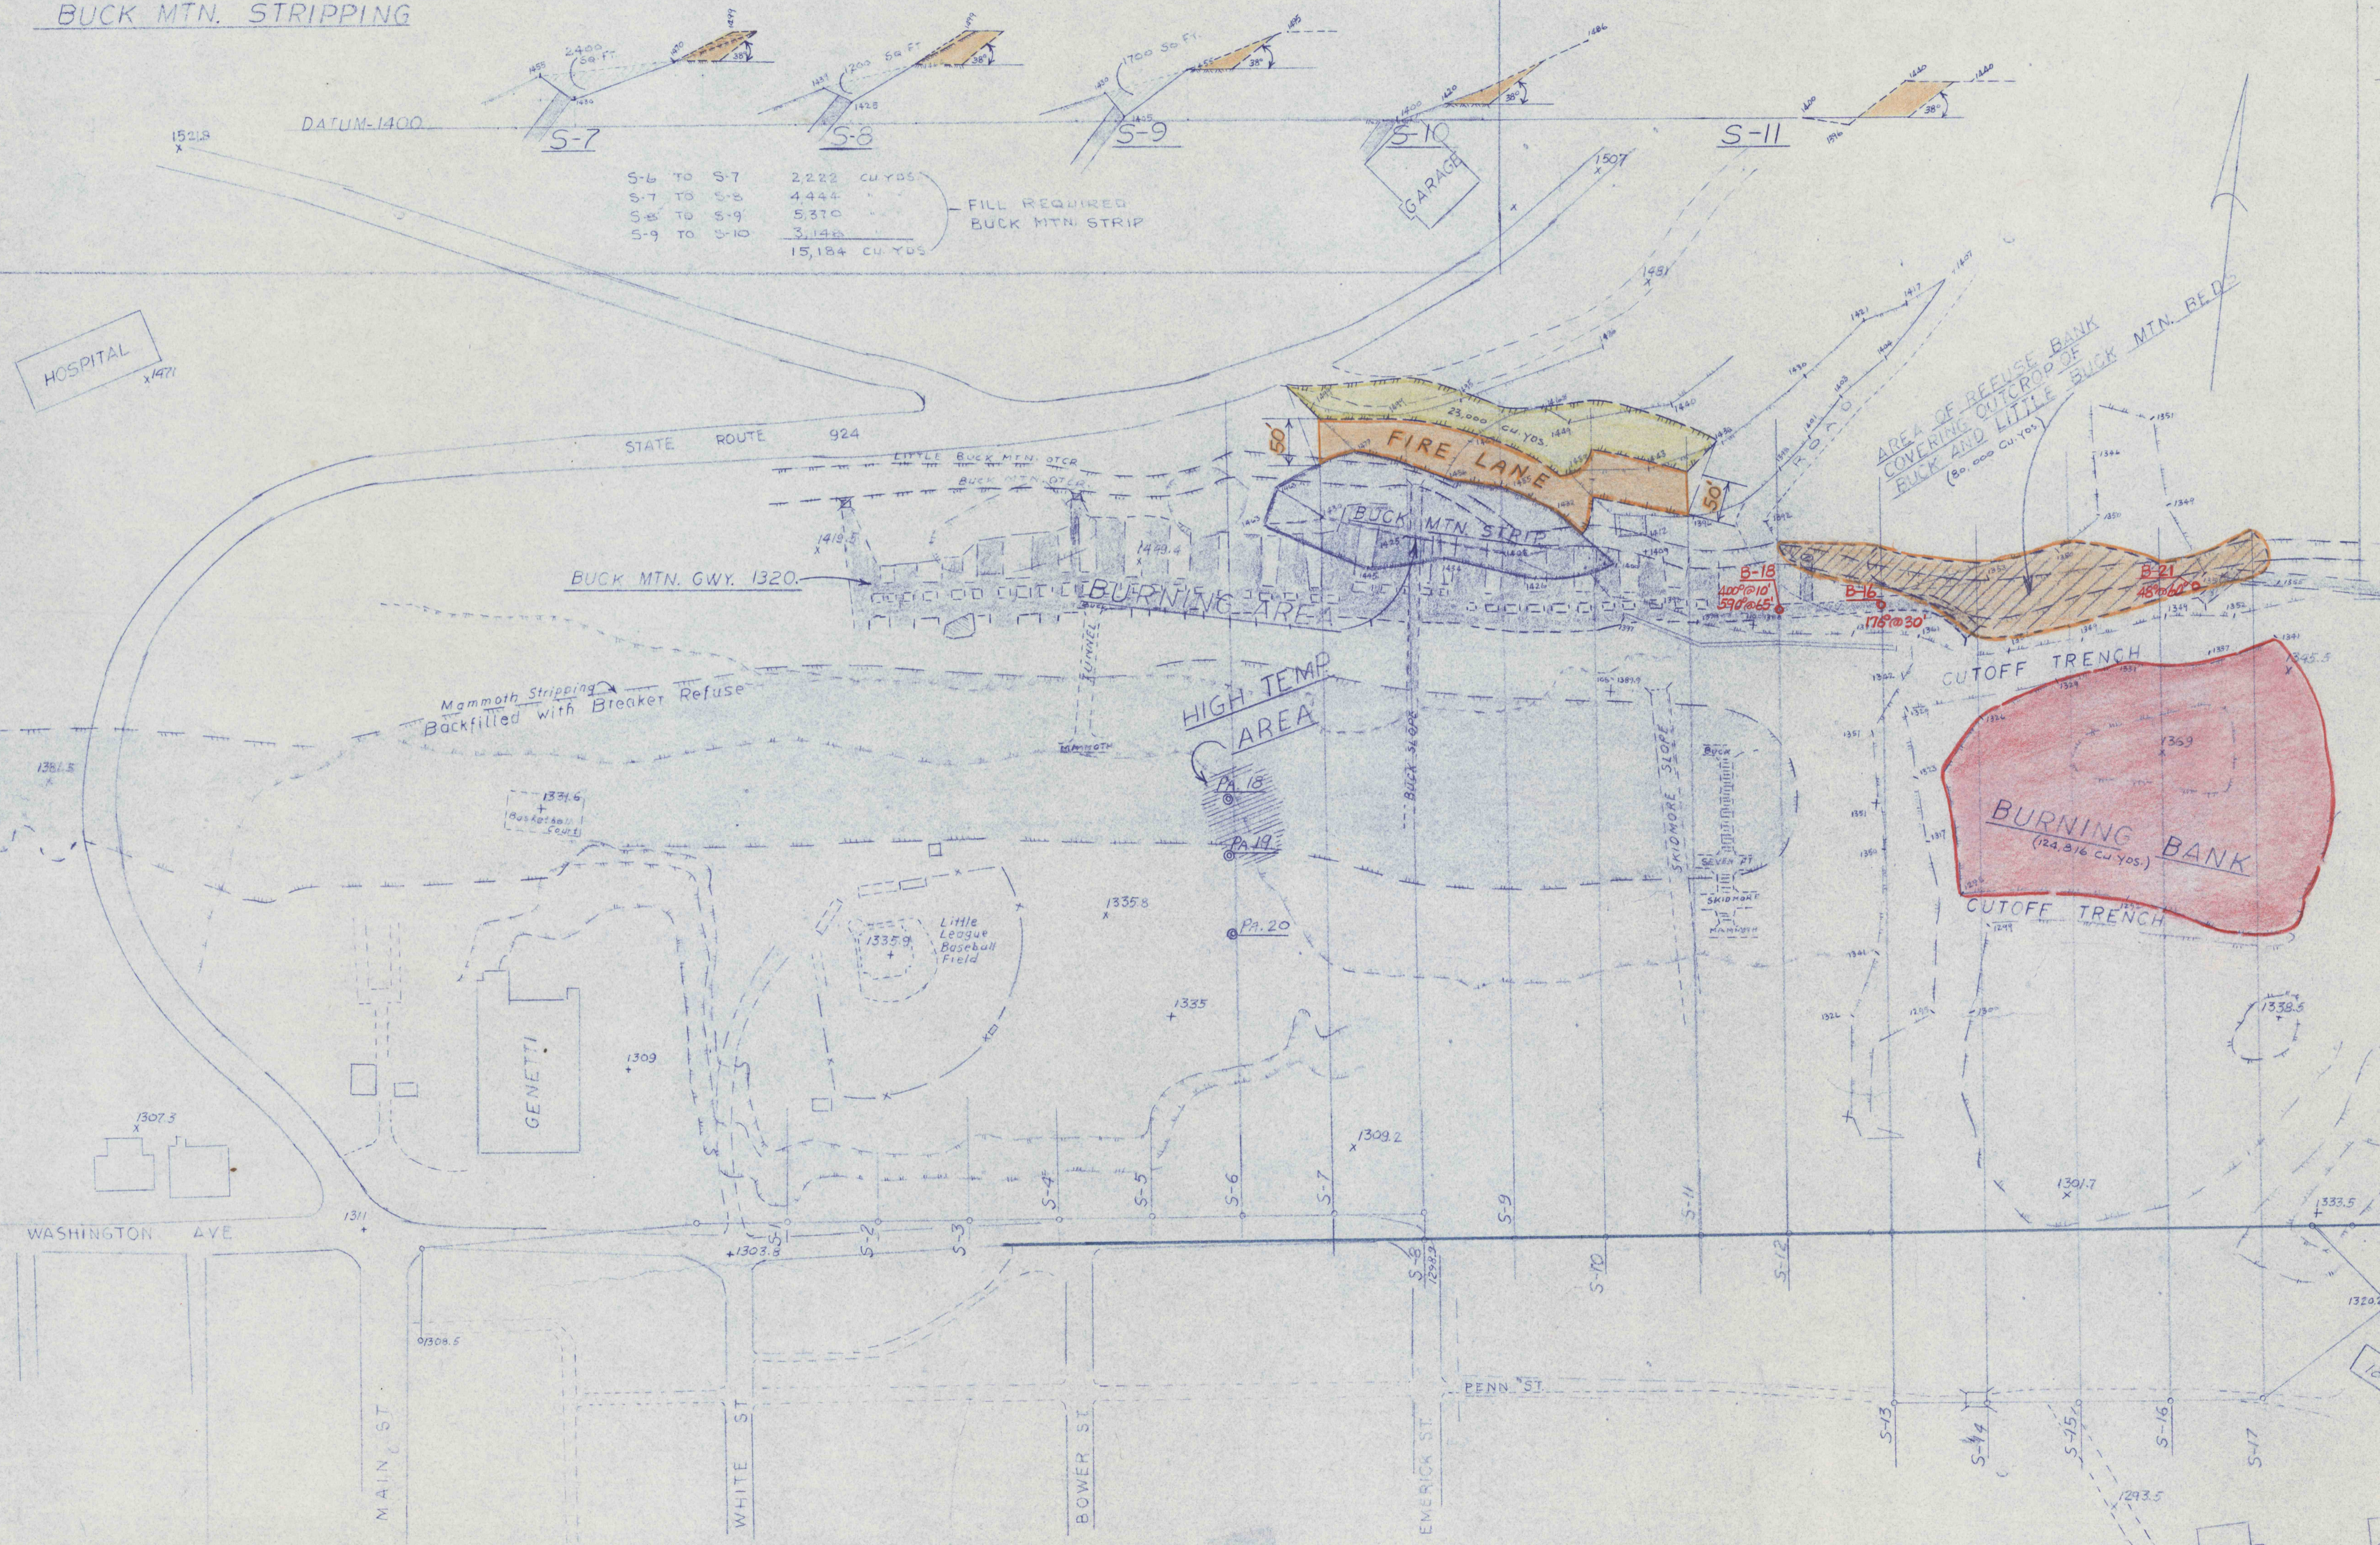

DATUM - 1400

S-7

S-8

S-9

S-10

S-11

S-6 TO S-7	2,222 CU YDS
S-7 TO S-8	4,444 "
S-8 TO S-9	5,370 "
S-9 TO S-10	3,148 "
15,184 CU YDS	

FILL REQUIRED  
BUCK MTN. STRIP

S-13

DATUM 1200

Portal - Buck Gwy. 1320.

S-14

DATUM 1200

S-15

DATUM 1200

S-16

DATUM 1200

S-17

DATUM 1200

S-12-S-13	1,852 CU
S-13-S-14	10,000 "
S-14-S-15	11,852 "
S-15-S-16	9,259 "
S-16-S-17	6,296 "
39,259 cu	

KEHLEY RUN MINE FIRE  
STRIP PIT BACKFILL - BANK REMOVAL  
Scale 1" = 100'

SECTIONS THRU  
REFUSE BANK OVER BUCK  
AND LITTLE BUCK OUTCROPS