


AREA
SURFACE BENCH
TO 1300 ele.

156,885 cu. yds.
Man. bot. to Seven Ft.

CT 9-4

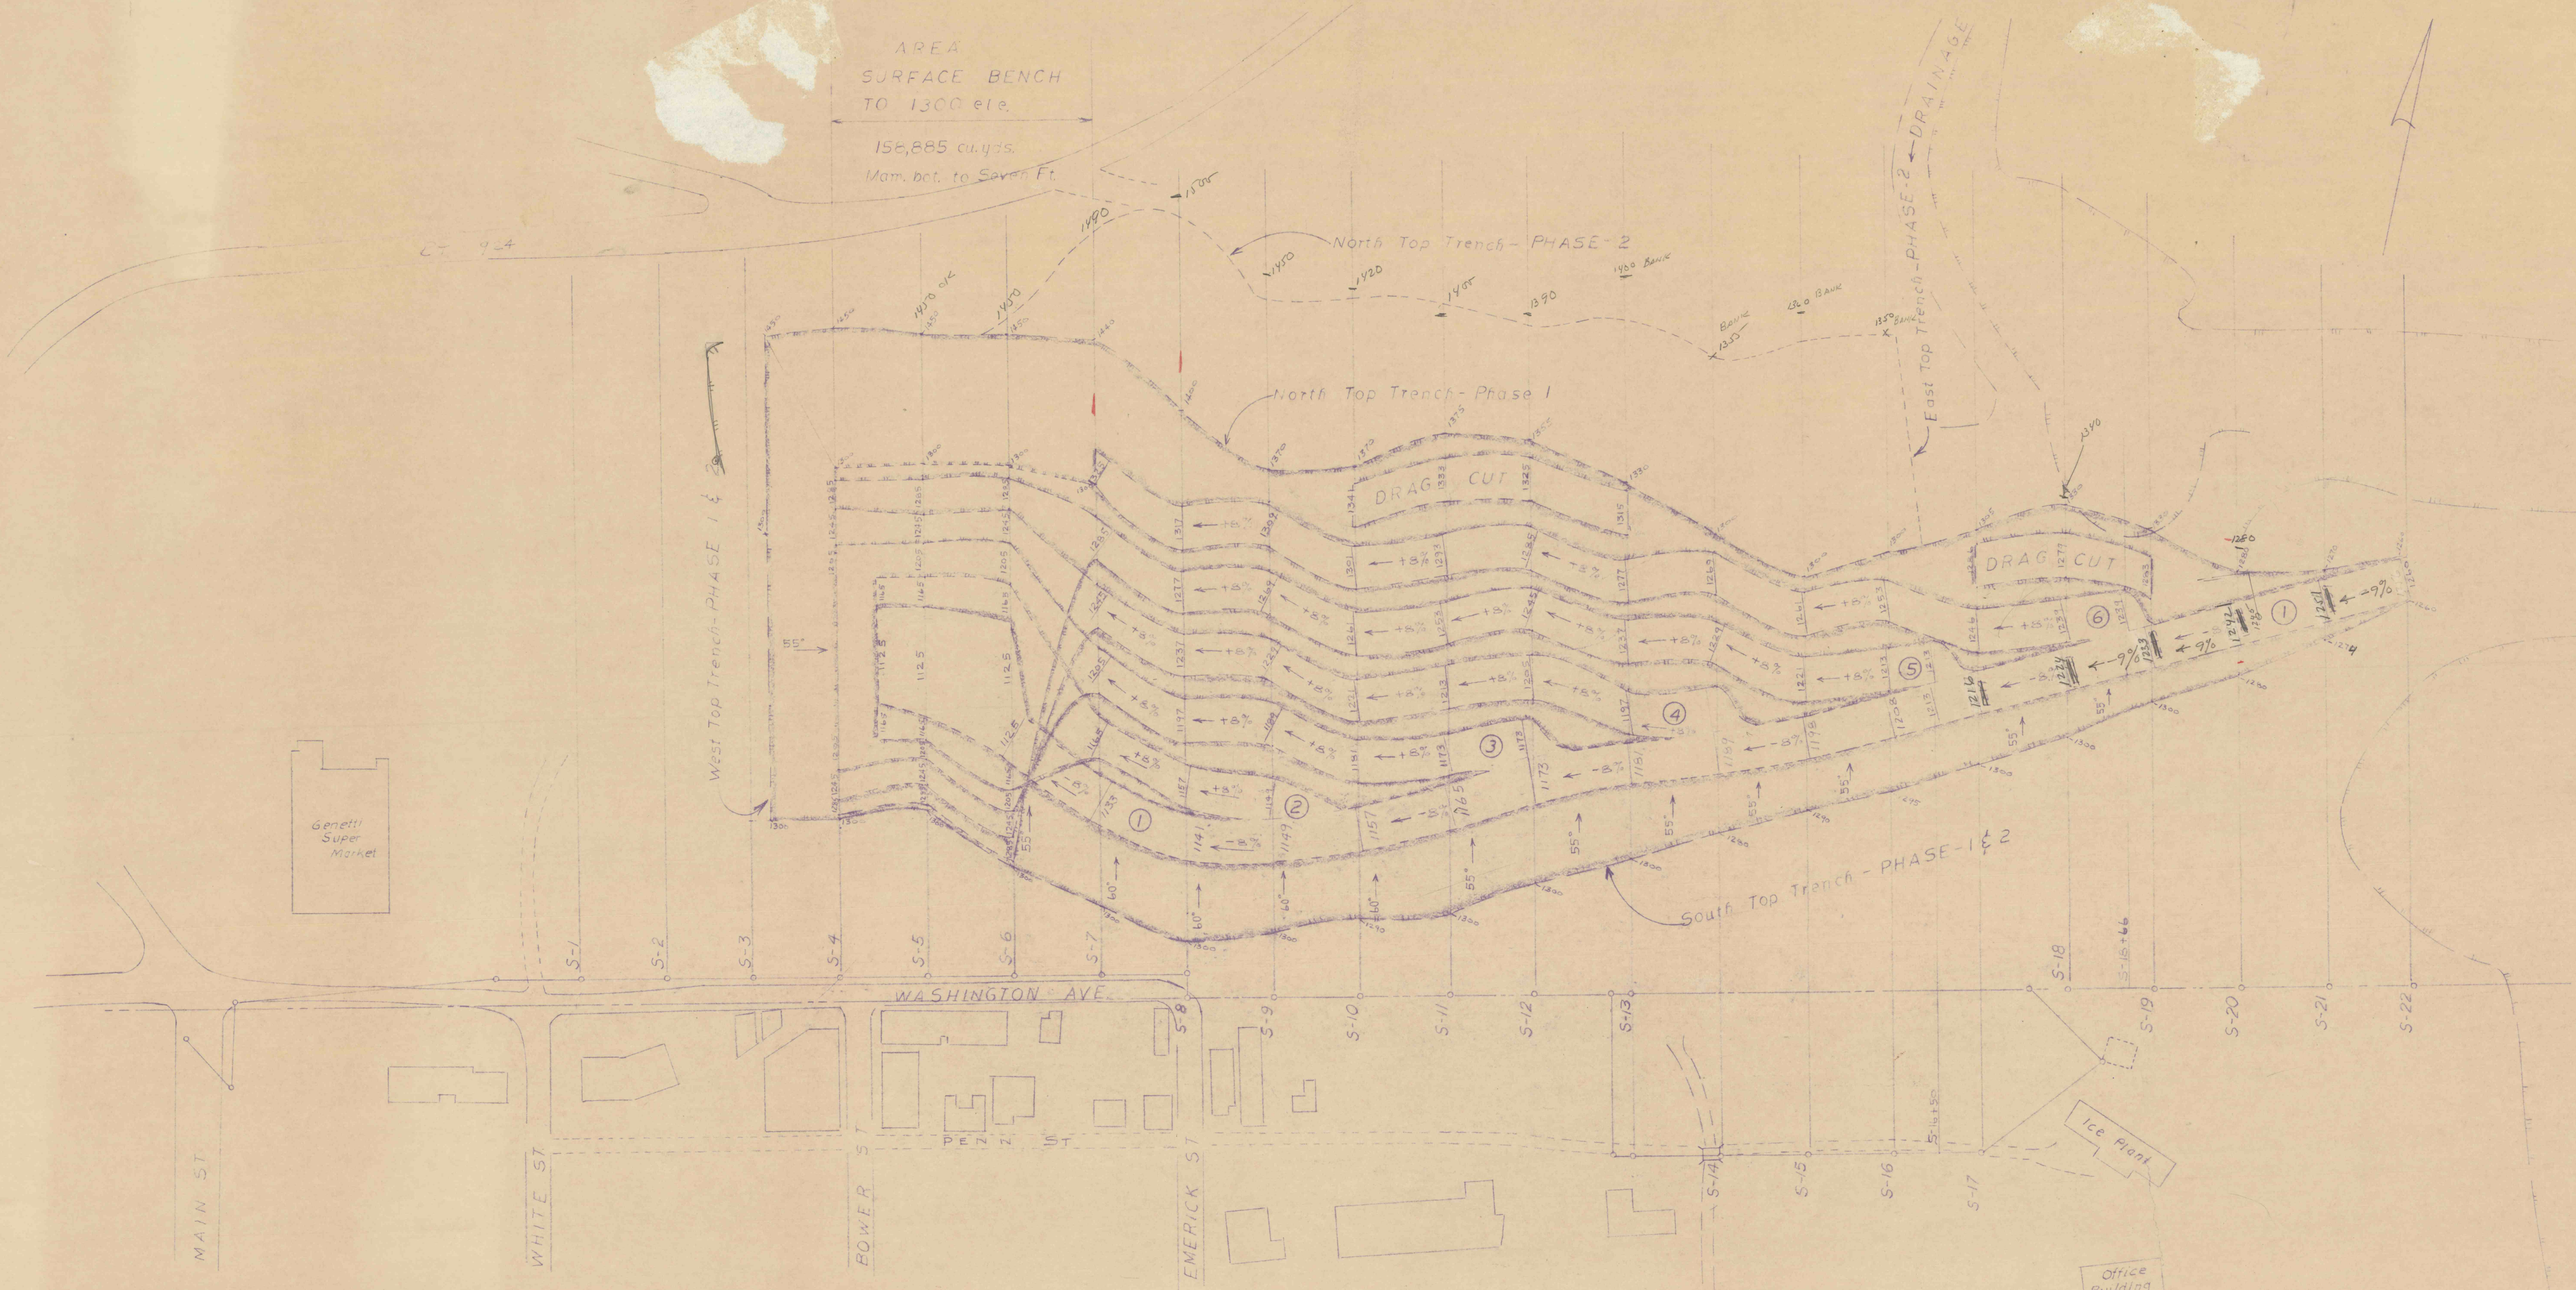

Genetti Super Market

Shen-Penn Stripping
W.L. 1063 ele

Phase-I P.D.M.M.I. Plan-"A"

1- RAMP (-8% GRADE)

5- BENCHES

SCALE 1"=100'

BANK----- 931,039 cu. yds.
EXCAVATION--- 2,213,434 cu. yds.

LEGEND		
①	RAMP -8% GRADE	1259 TO 1125 ele.
②	BENCH +8% "	1149 TO 1165 "
③	BENCH +8% "	1173 TO 1205 "
④	BENCH +8% "	1189 TO 1245 "
⑤	BENCH +8% "	1213 TO 1285 "
⑥	BENCH +8% "	1239 TO 1325 "

KEHLEY RUN MINE FIRE

Shenandoah, Pa.

U.S.B.M. PROJECT No. 25

INDIAN RIDGE SHAFT
(PUMP SITE)

Shen-Penn Shop Repair Area

Office Building

Ice Plant

MAIN ST

WHITE ST

POWER ST

EMERICK ST

WASHINGTON AVE

POWER LINE