




BANK 931,039 cu. yds.
 EXCAVATION 2,213,434 cu. yds.

LEGEND		
①	RAMP	- 8% Grade 1259 to 1125 elev.
②	BENCH	+ 8% Grade 1149 to 1165 elev.
③	BENCH	+ 8% Grade 1173 to 1205 elev.
④	BENCH	+ 8% Grade 1189 to 1245 elev.
⑤	BENCH	+ 8% Grade 1213 to 1285 elev.
⑥	BENCH	+ 8% Grade 1239 to 1325 elev.

Phase-1 P.D.M.M.I. Plan-"A"

- 1 - RAMP (-8% Grade)
- 5 - BENCHES (+8% Grade)

KEHLEY RUN MINE FIRE
 Shenandoah, Pa.
 Scale 1" = 100'

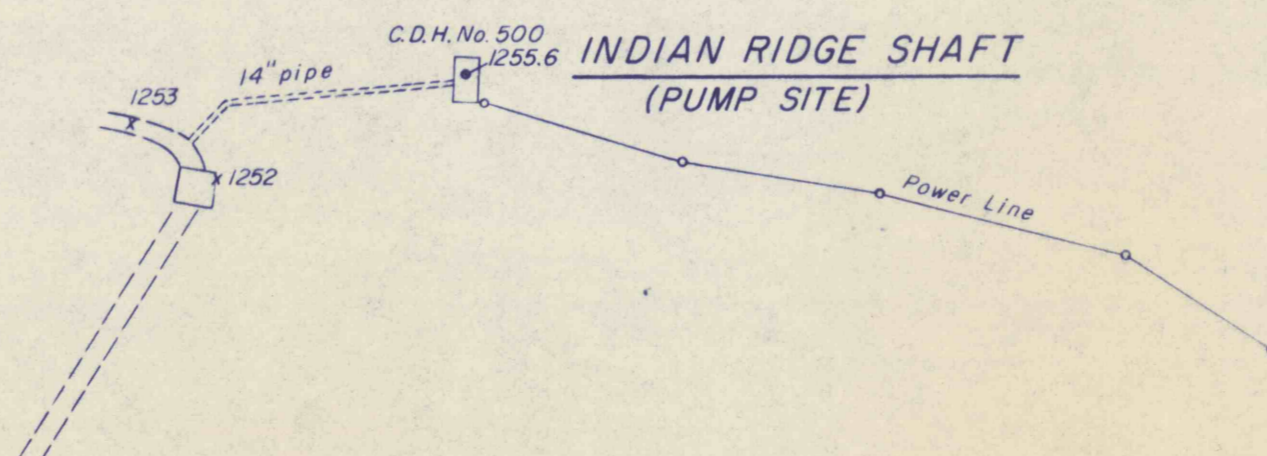

This map prepared by L. ROBERT KIMBALL
 Consulting Engineers, Ebensburg, Pennsylvania,
 by photogrammetric methods using aerial
 photography dated APRIL 11, 1967.

TOPOGRAPHIC MAP
 OF
 KEHLEY RUN MINE
 FOR
 UNITED STATES
 DEPARTMENT OF THE INTERIOR
 BUREAU OF MINES
 SHENANDOAH, PENNSYLVANIA
 SCALE 1"=100' 2' CONTOUR INTERVALS AUGUST, 1967