


2400W  
1450W  
1400W  
0406W  
1400E  
2400E  
3400E  
3425E  
3450E  
4400E  
5400E  
6400E  
7400E  
8400E  
9400E  
10400E  
11400E  
12400E  
13400E  
14400E  
15400E  
16400E  
16450E  
16475E  
16400E  
18400E  
19400E  
20400E  
21400E

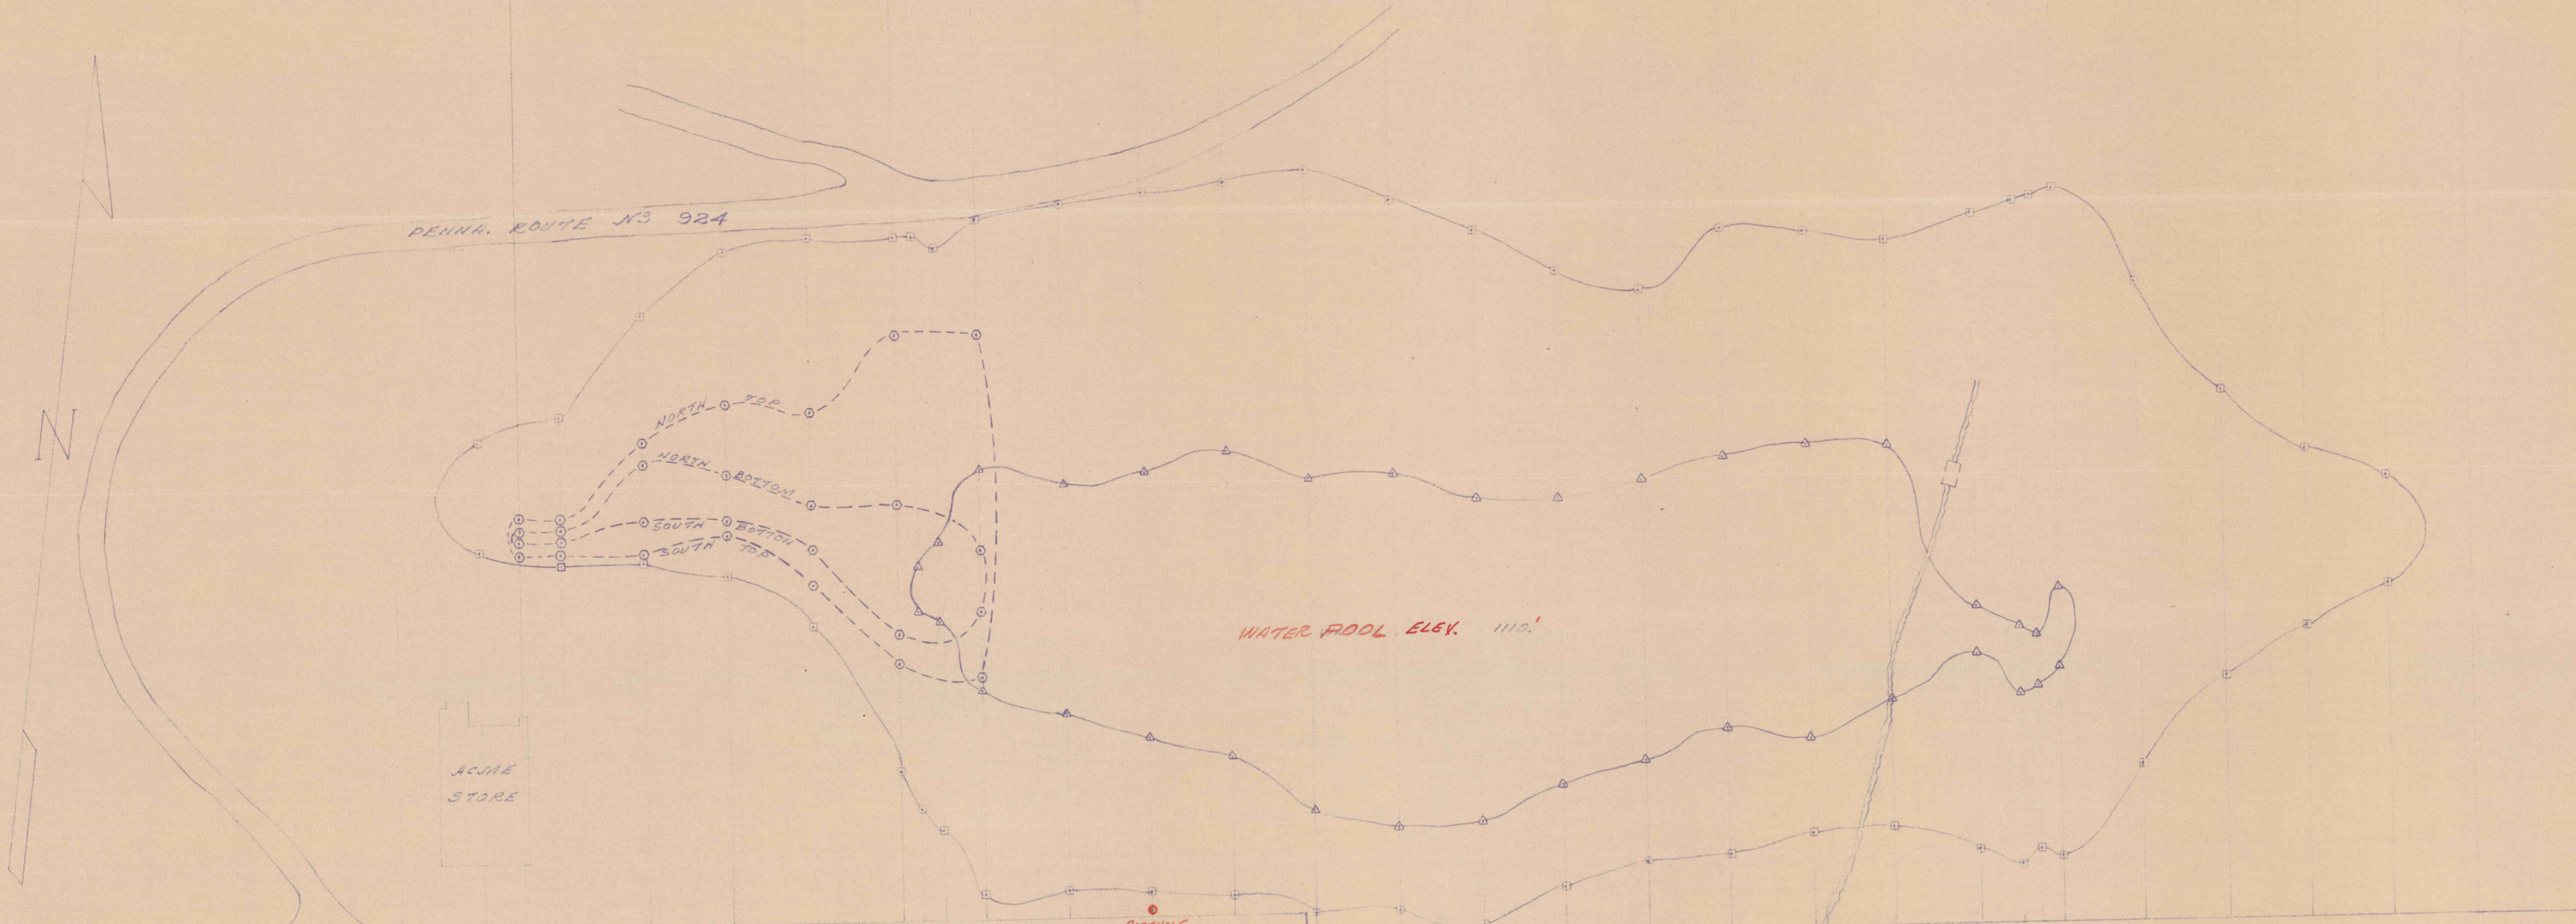

BOREHOLE #27  
 2' WASH  
 9' SANDY SHALE  
 4' DIRT & DIRTY COAL  
 9' PURE COAL  
 6' BOT. SLATE  
 36' S.S. GRAY  
 1' SLATE  
 0.5' COAL  
 0.5' SLATE  
 13' S.S. GRAY  
 1' SLATE  
 0.5' COAL  
 2.5' SLATE  
 0.5' COAL  
 0.5' SLATE  
 67' S.S. GRAY  
 153'

LEGEND  
 ○ WATER ELEV. 1110.1  
 □ WORK LIMIT  
 ○ CLAY SEAL (SEE SECTIONS ON DWG. 2 OF 2)  
 ⊠ BORE HOLE #27 (SEE LOCATION GRID THIS DWG.)

KEHLEY RUN MINE FIRE  
 PROJECT SL-309  
 PLAN OF: WORK LIMIT  
 WATER ELEV.  
 & CLAY SEAL DATE  
 SCALE 1"=100' JULY 20 1977  
 DER POTTSVILLE OFFICE  
 DWG. 1 OF 2