


"Precise" CROSS SECTION 10X10 TO 1"
B. K. ELLIOTT CO.
MADE IN U.S.A.

"Precise" CROSS SECTION 10X10 TO 1"
B. K. ELLIOTT CO.
MADE IN U.S.A.

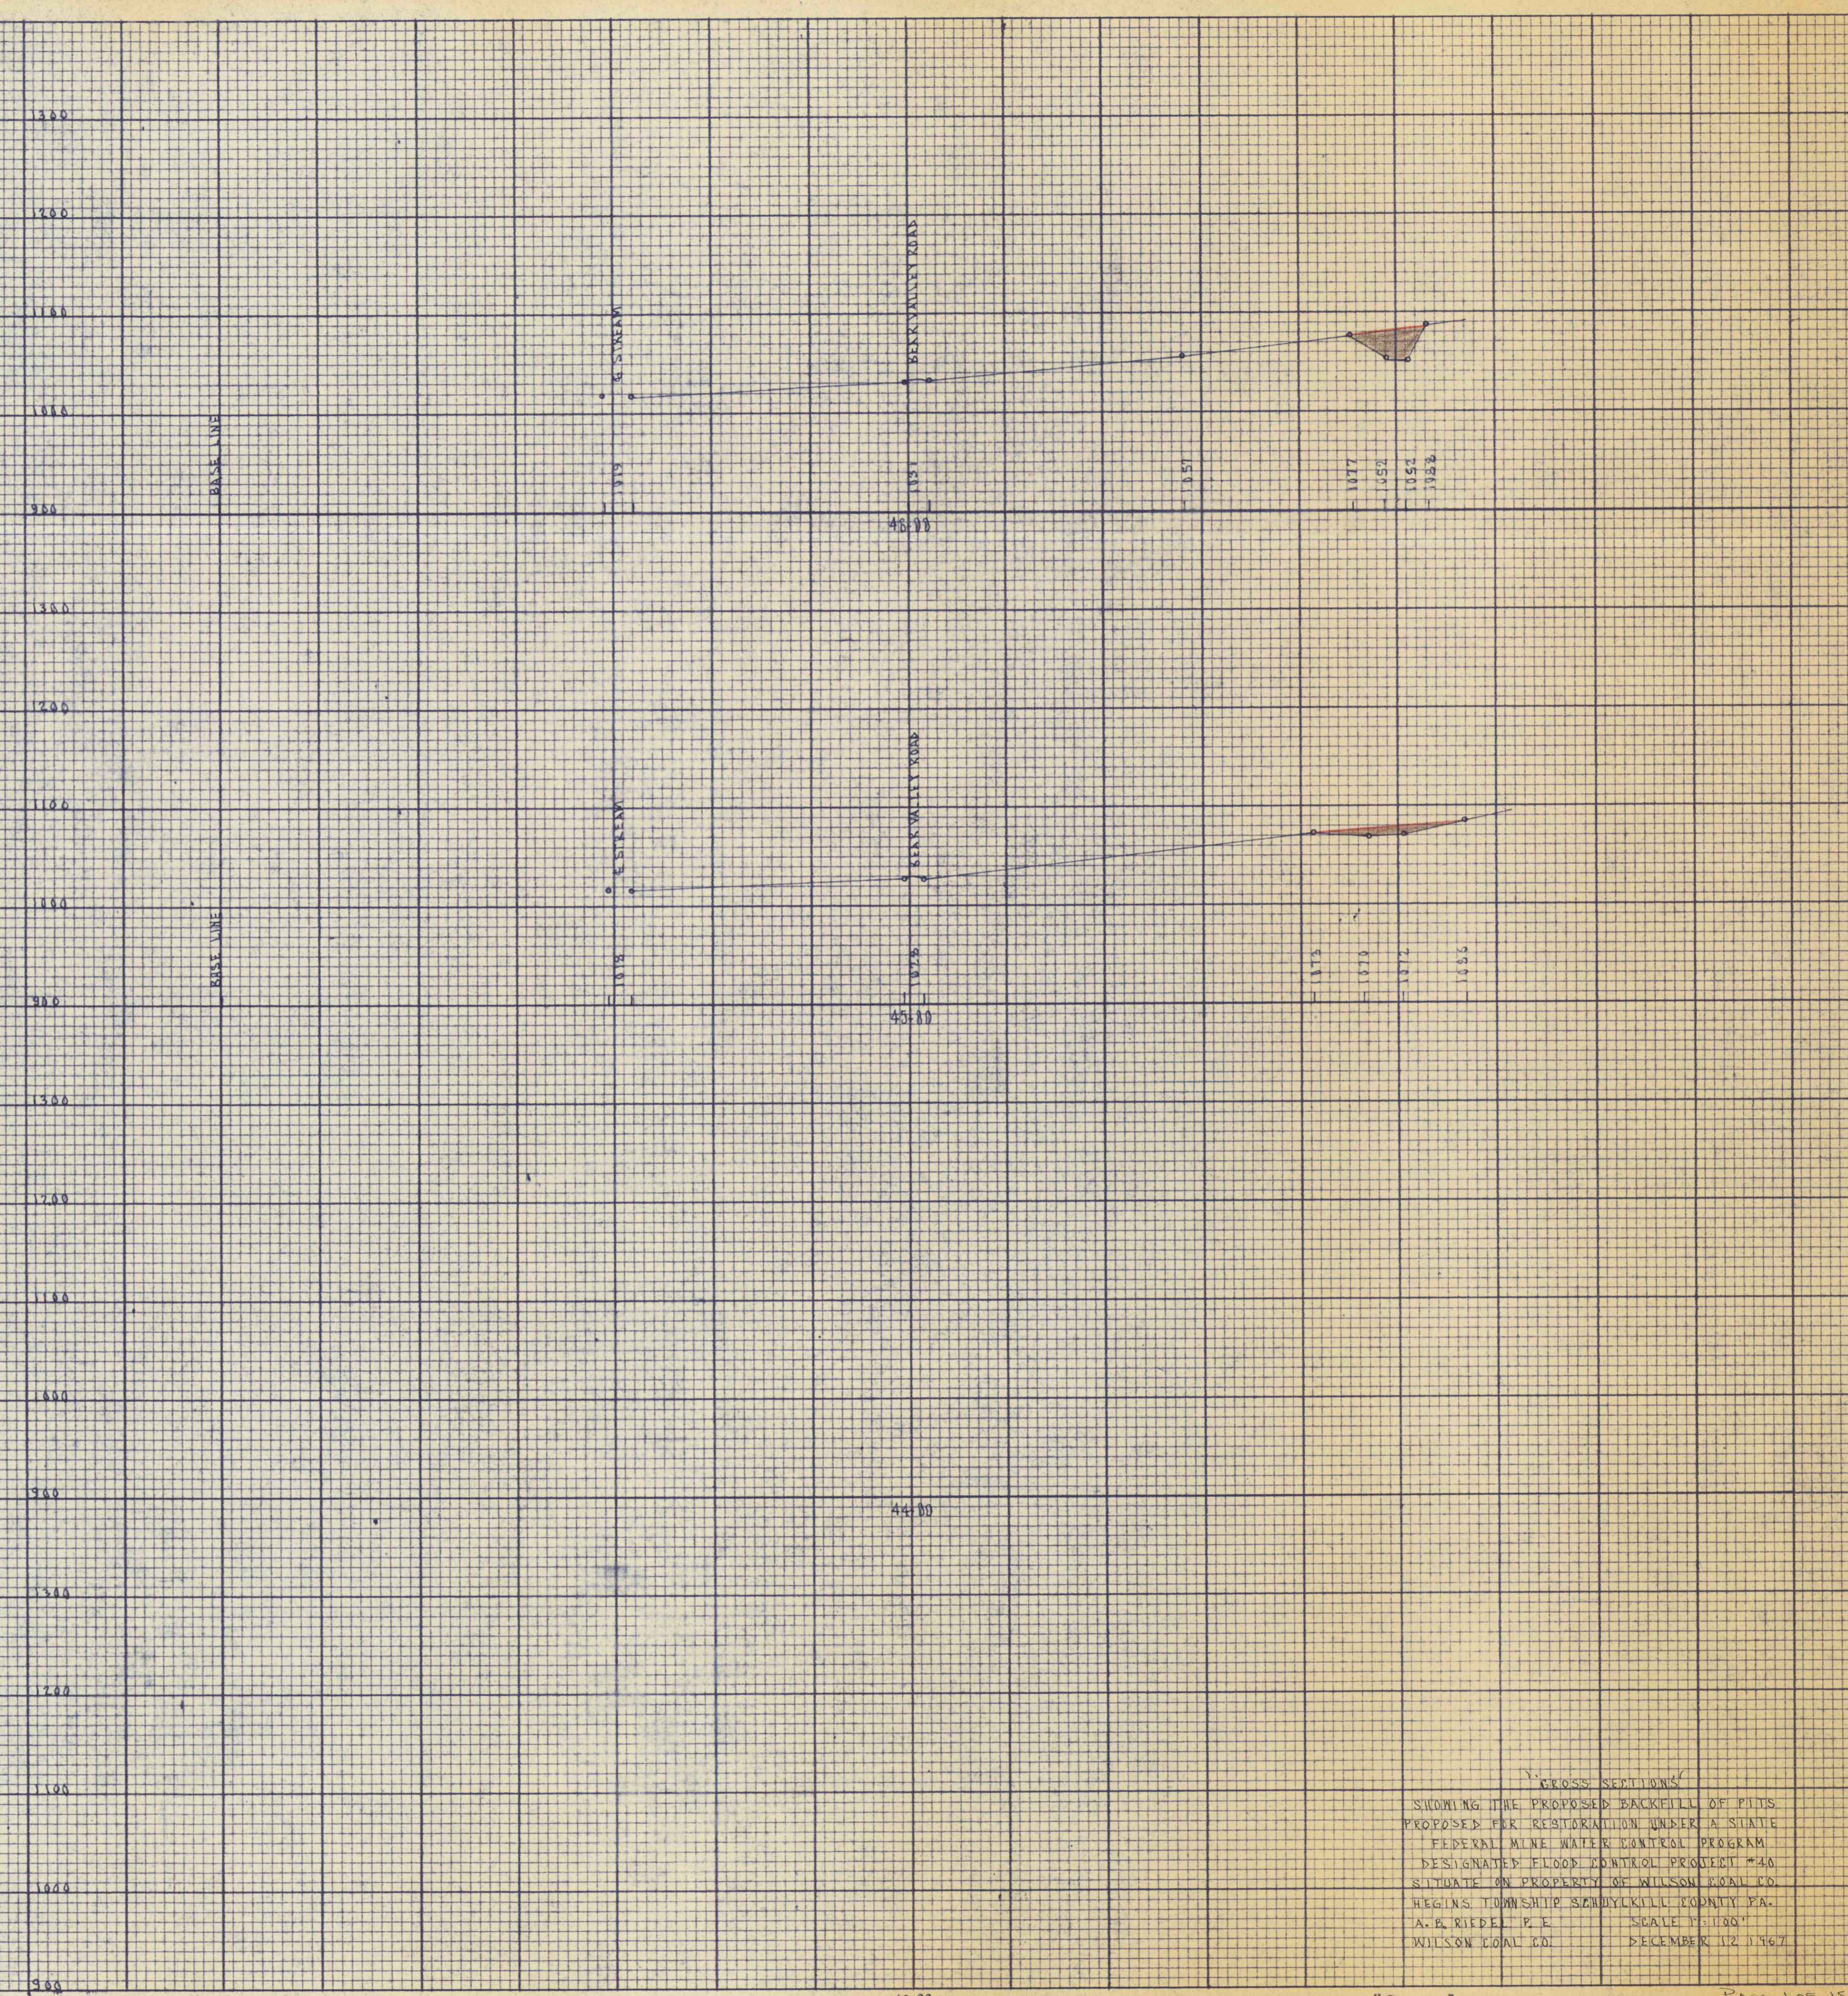

43+00

"Precise" CROSS SECTION 10X10 TO 1"
B. K. ELLIOTT CO.
MADE IN U.S.A.

CROSS SECTIONS
SHOWING THE PROPOSED BACKFILL OF PITS
PROPOSED FOR RESTORATION UNDER A STATE
FEDERAL MINE WATER CONTROL PROGRAM
DESIGNATED FLOOD CONTROL PROJECT #40
SITUATE ON PROPERTY OF WILSON COAL CO.
REGIONS TOWNSHIP SHERIDAN COUNTY PA.
A. K. RIEDEL P. E.
WILSON COAL CO. DECEMBER 12, 1967